



EXISTING REAR ELEVATION

EXISTING FRONT ELEVATION

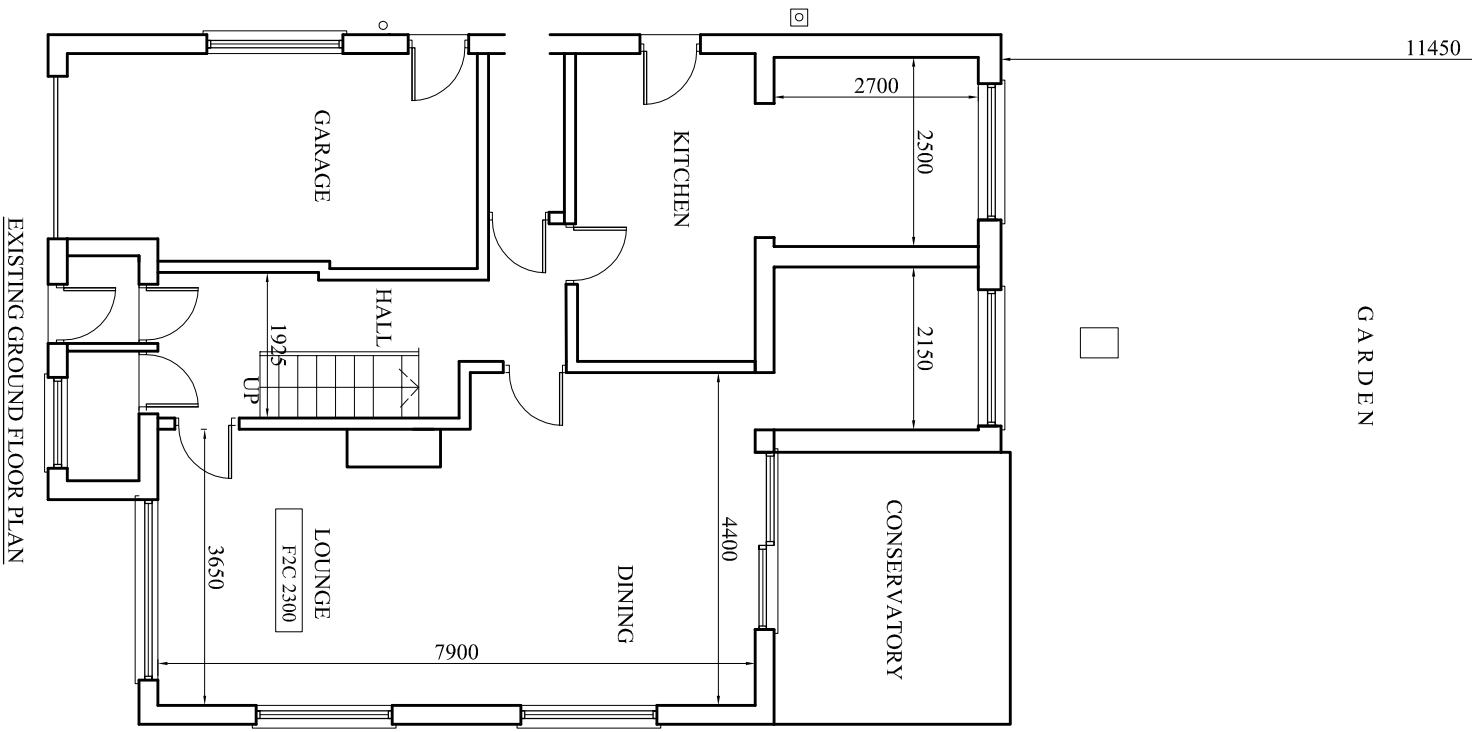

EXISTING GROUND FLOOR PLAN

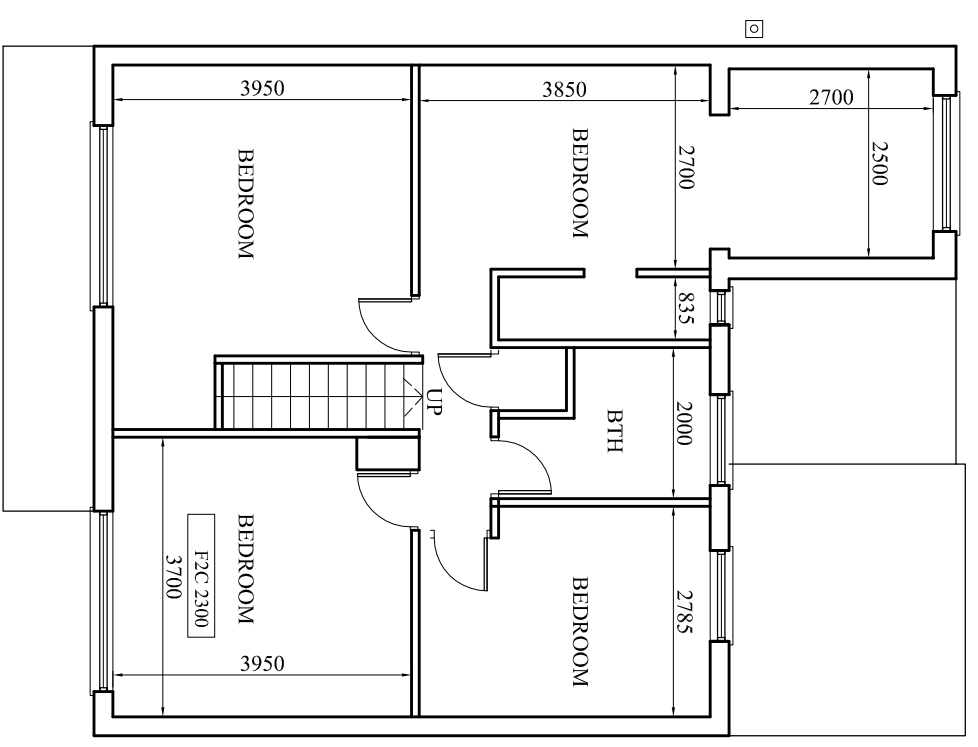

EXISTING FIRST FLOOR PLAN

PROJECT
55 Grassmere Road,
Gatley
CLIENT
Mr. Babar
DRAWING TITLE
Existing Plan
JOB No _____ DRAWING No NA-P01
SCALE DATE REVISION
1:100@A3 Sec. 2021
DRAWN CHECKED BY -
NA
t: 0782 895 3405
e: niamaat@hotmail.co.uk