



Issue:

# PLANNING

Revision:

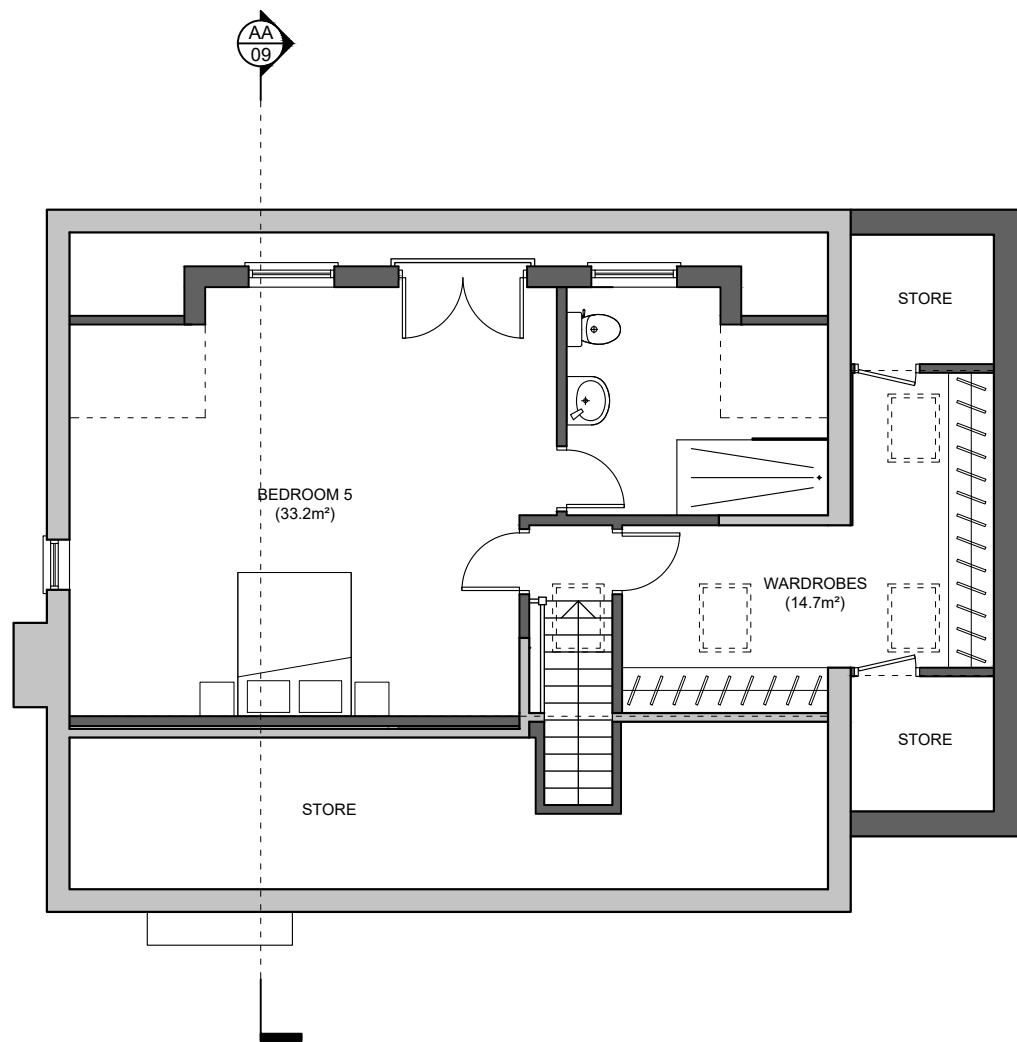

PROPOSED SECOND FLOOR PLAN  
1:100

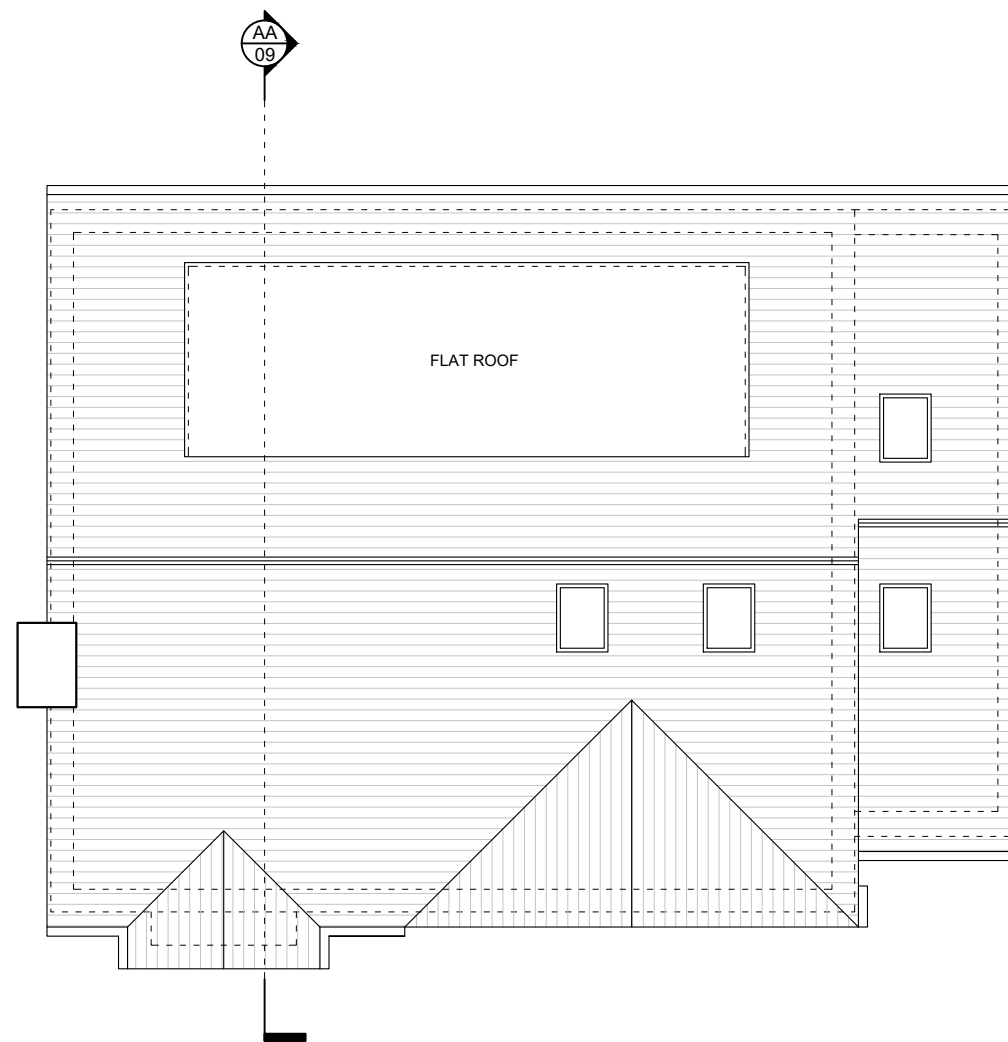

PROPOSED ROOF PLAN  
1:100



## DSQUARE ARCHITECTS

61 Mosley Street, Manchester, M2 3HZ  
0161 222 3734 | info@dsquare-architects.co.uk  
www.dsquare-architects.co.uk

Client:  
**Mr. and Mrs. King**

Site:  
**10 Weston Grove  
Stockport, SK4 5DW**

Title:  
**Proposed Second Floor  
and Roof Plans**

Scale: 1:100 @ A3

Drawn:  
DD

Date: Aug. 2022

Drg. No.  
2222-07

Rev.  
P1