



PLOT 37                      PLOT 38                      PLOT 39                      PLOT 40                      PLOT 41

## Second Floor Plan

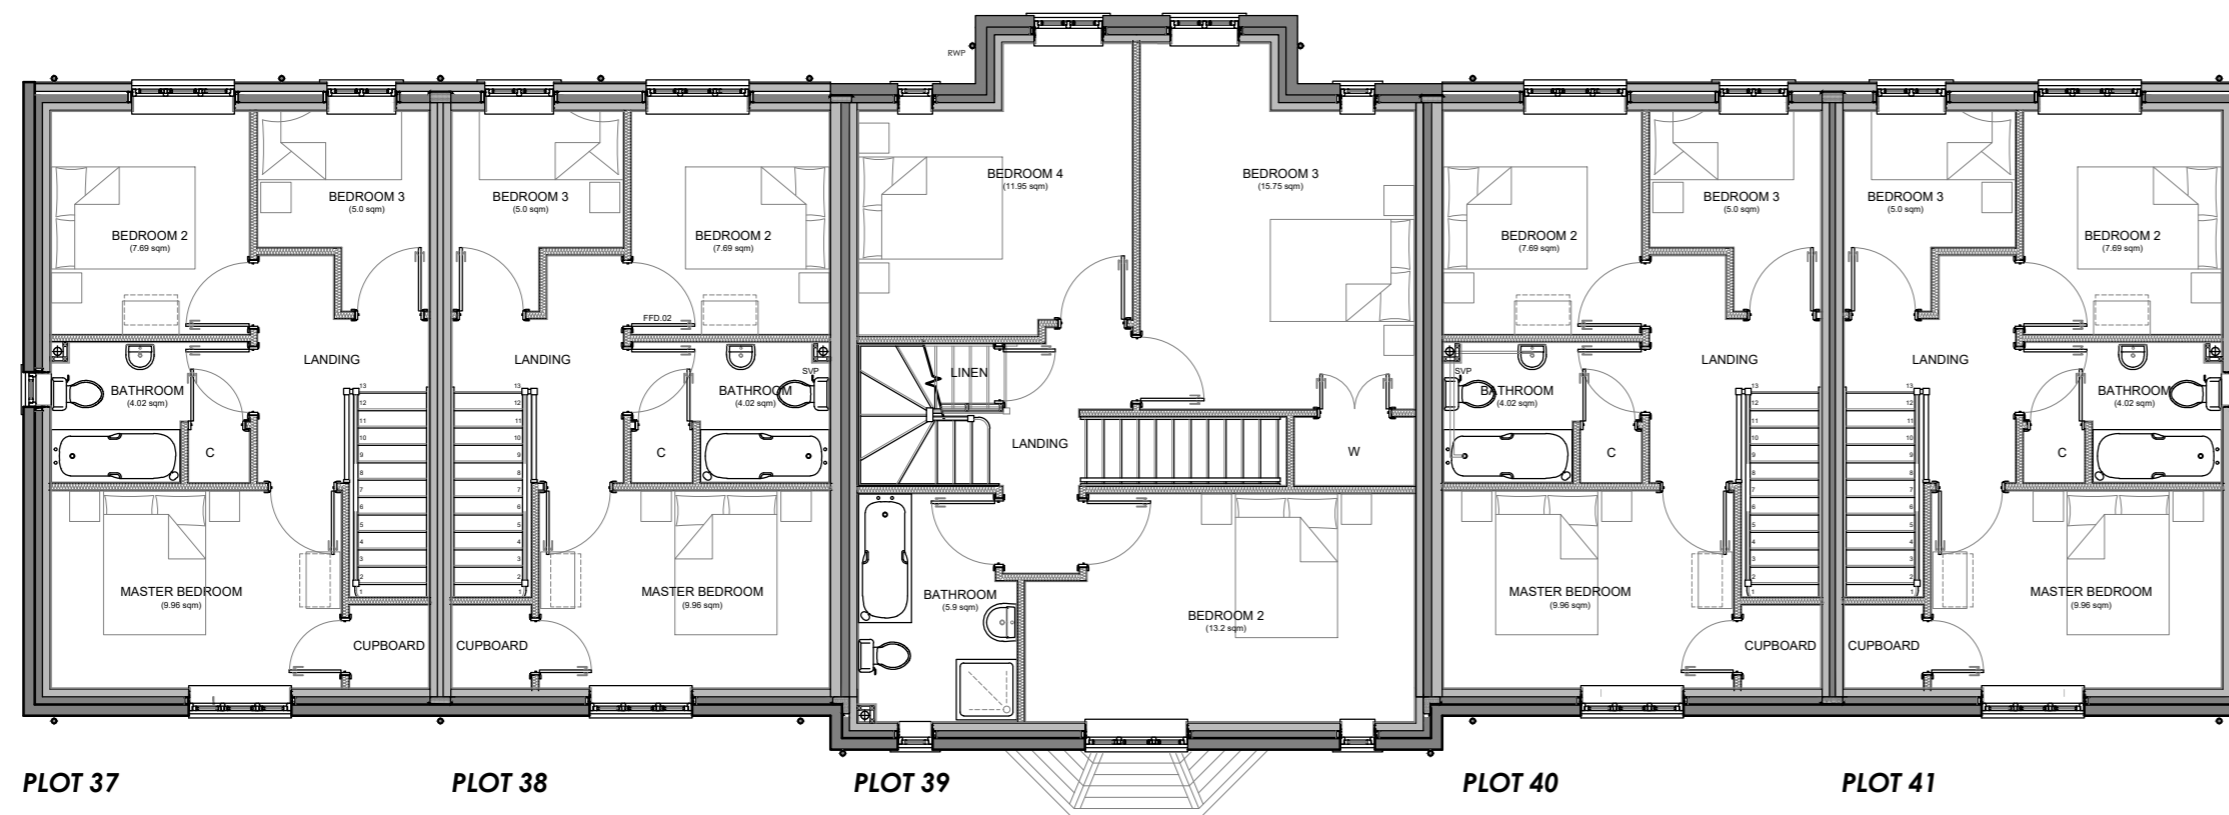

PLOT 37                      PLOT 38                      PLOT 39                      PLOT 40                      PLOT 41

## First Floor Plan

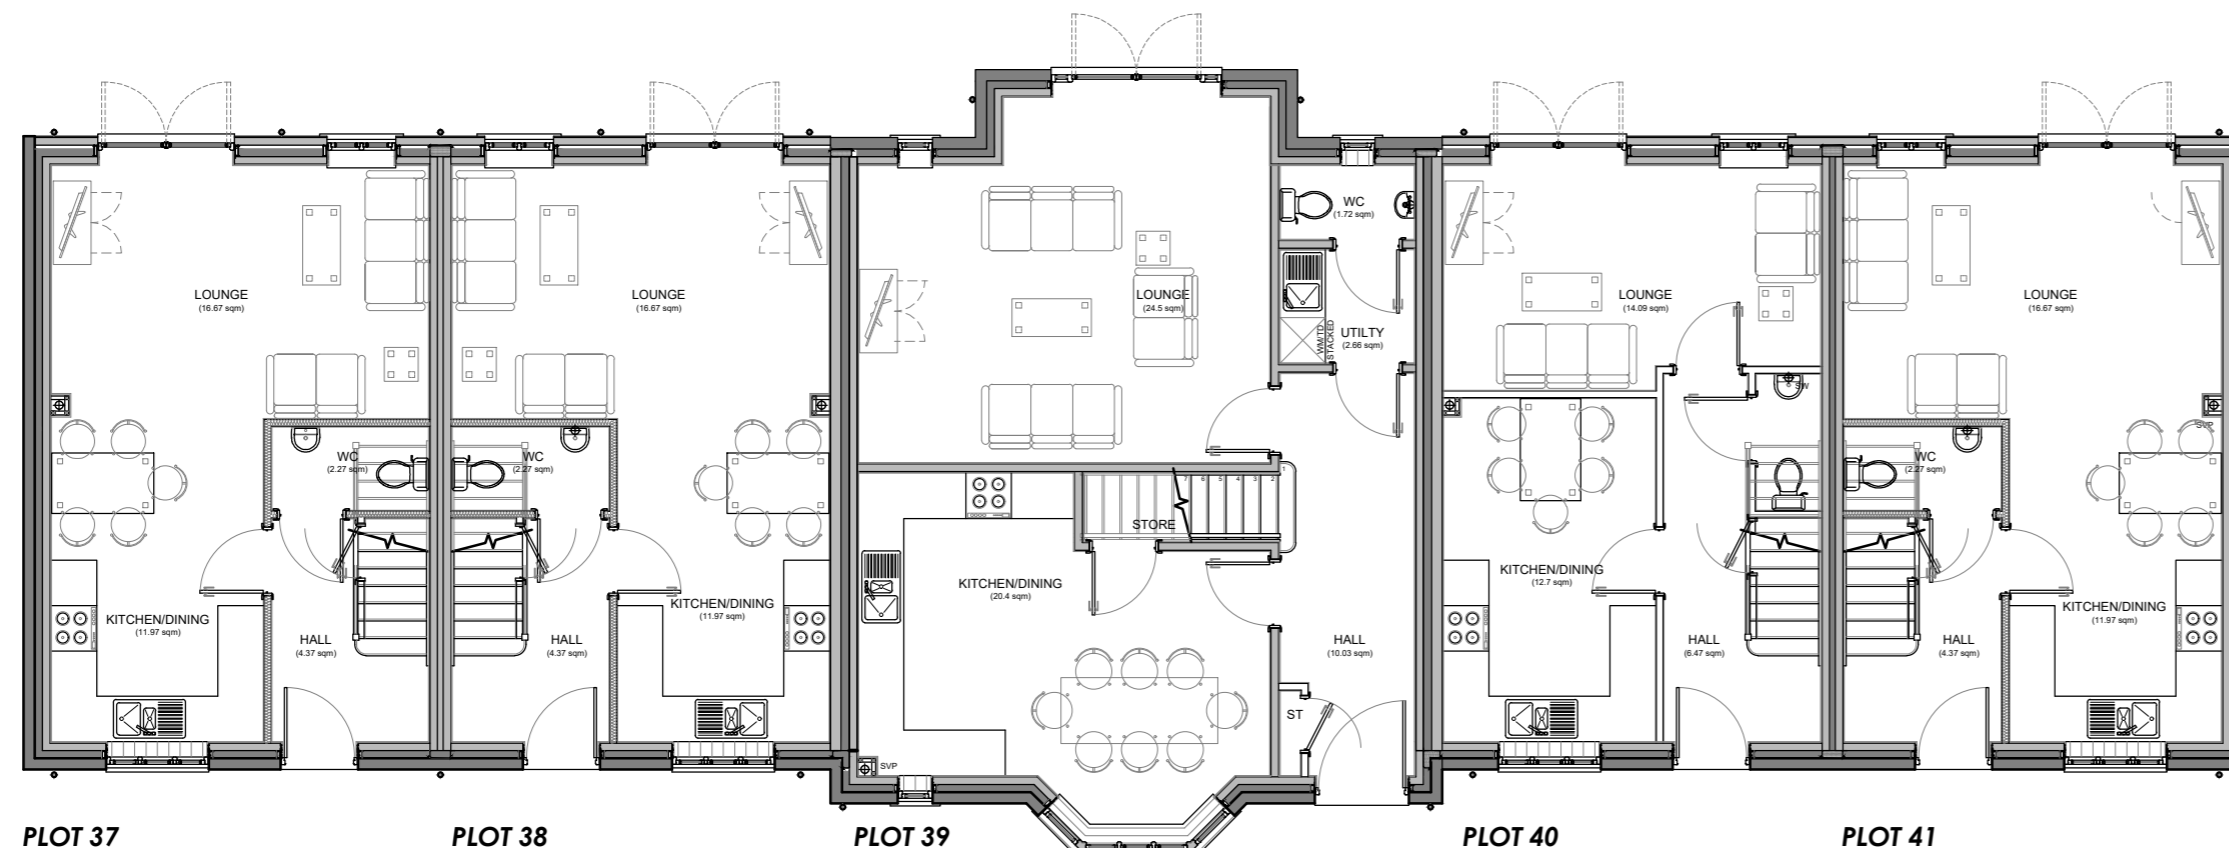

PLOT 37                      PLOT 38                      PLOT 39                      PLOT 40                      PLOT 41

## Ground Floor Plan

### DESCRIPTION OF CHANGES

- Overall footprint sizes have remained the same, however internal layouts have been amended to better reflect the needs of the occupants in terms of kitchen sizes, bedroom configurations etc.

Rev	Date	Description	Drm
-	-	-	-

**boon brown**

A: Mollvo, Avington, Yeovil, Somerset, BA20 2FG T: 01935 420803  
 A: Tunstall Hall, Berrys Grove, London, SW9 8DF T: 0207 4689158  
 W: www.boonbrown.com E: info@boonbrown.com

© COPYRIGHT All rights described in chapter IV of the copyright, designs and patents act 1988 have been generally asserted. Where any drawing is to be read in conjunction with another, including specialists, the two drawings shall be cross-checked and any discrepancies reported to the architect before the work is put in hand. All dimensions are in millimetres. All levels are in metres, unless shown otherwise. Any discrepancies in dimensions or details on or between these drawings/specifications should be drawn to the attention of the architect and/or the engineer in writing for clarification. Drawing prepared solely for the use of client, as detailed in text box, and is not to be copied, lent or used by any third party without written permission.

**Project**  
 PROPOSED DEVELOPMENT AT  
 BALTONSBOROUGH  
 GLASTONBURY  
 SOMERSET

**Client**  
 Galion Limited

**Drawing Title**  
 Plots 37-41 Proposed Plans

Scale	Date	Drawn	Chk'd
1 : 100 @ A2	Aug 2022	MG	MP

DWG No. 4424-37-41-P01

RIBA # RTPI Landscape Institute

