


VIEW


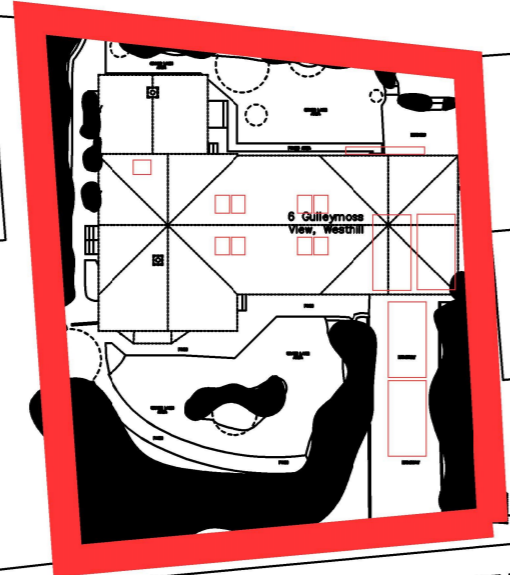


VIEW


EXISTING SITE PLAN
1:500 @ A3


PROPOSED SITE PLAN
1:500 @ A3

NO CHANGE TO SITE LEVELS

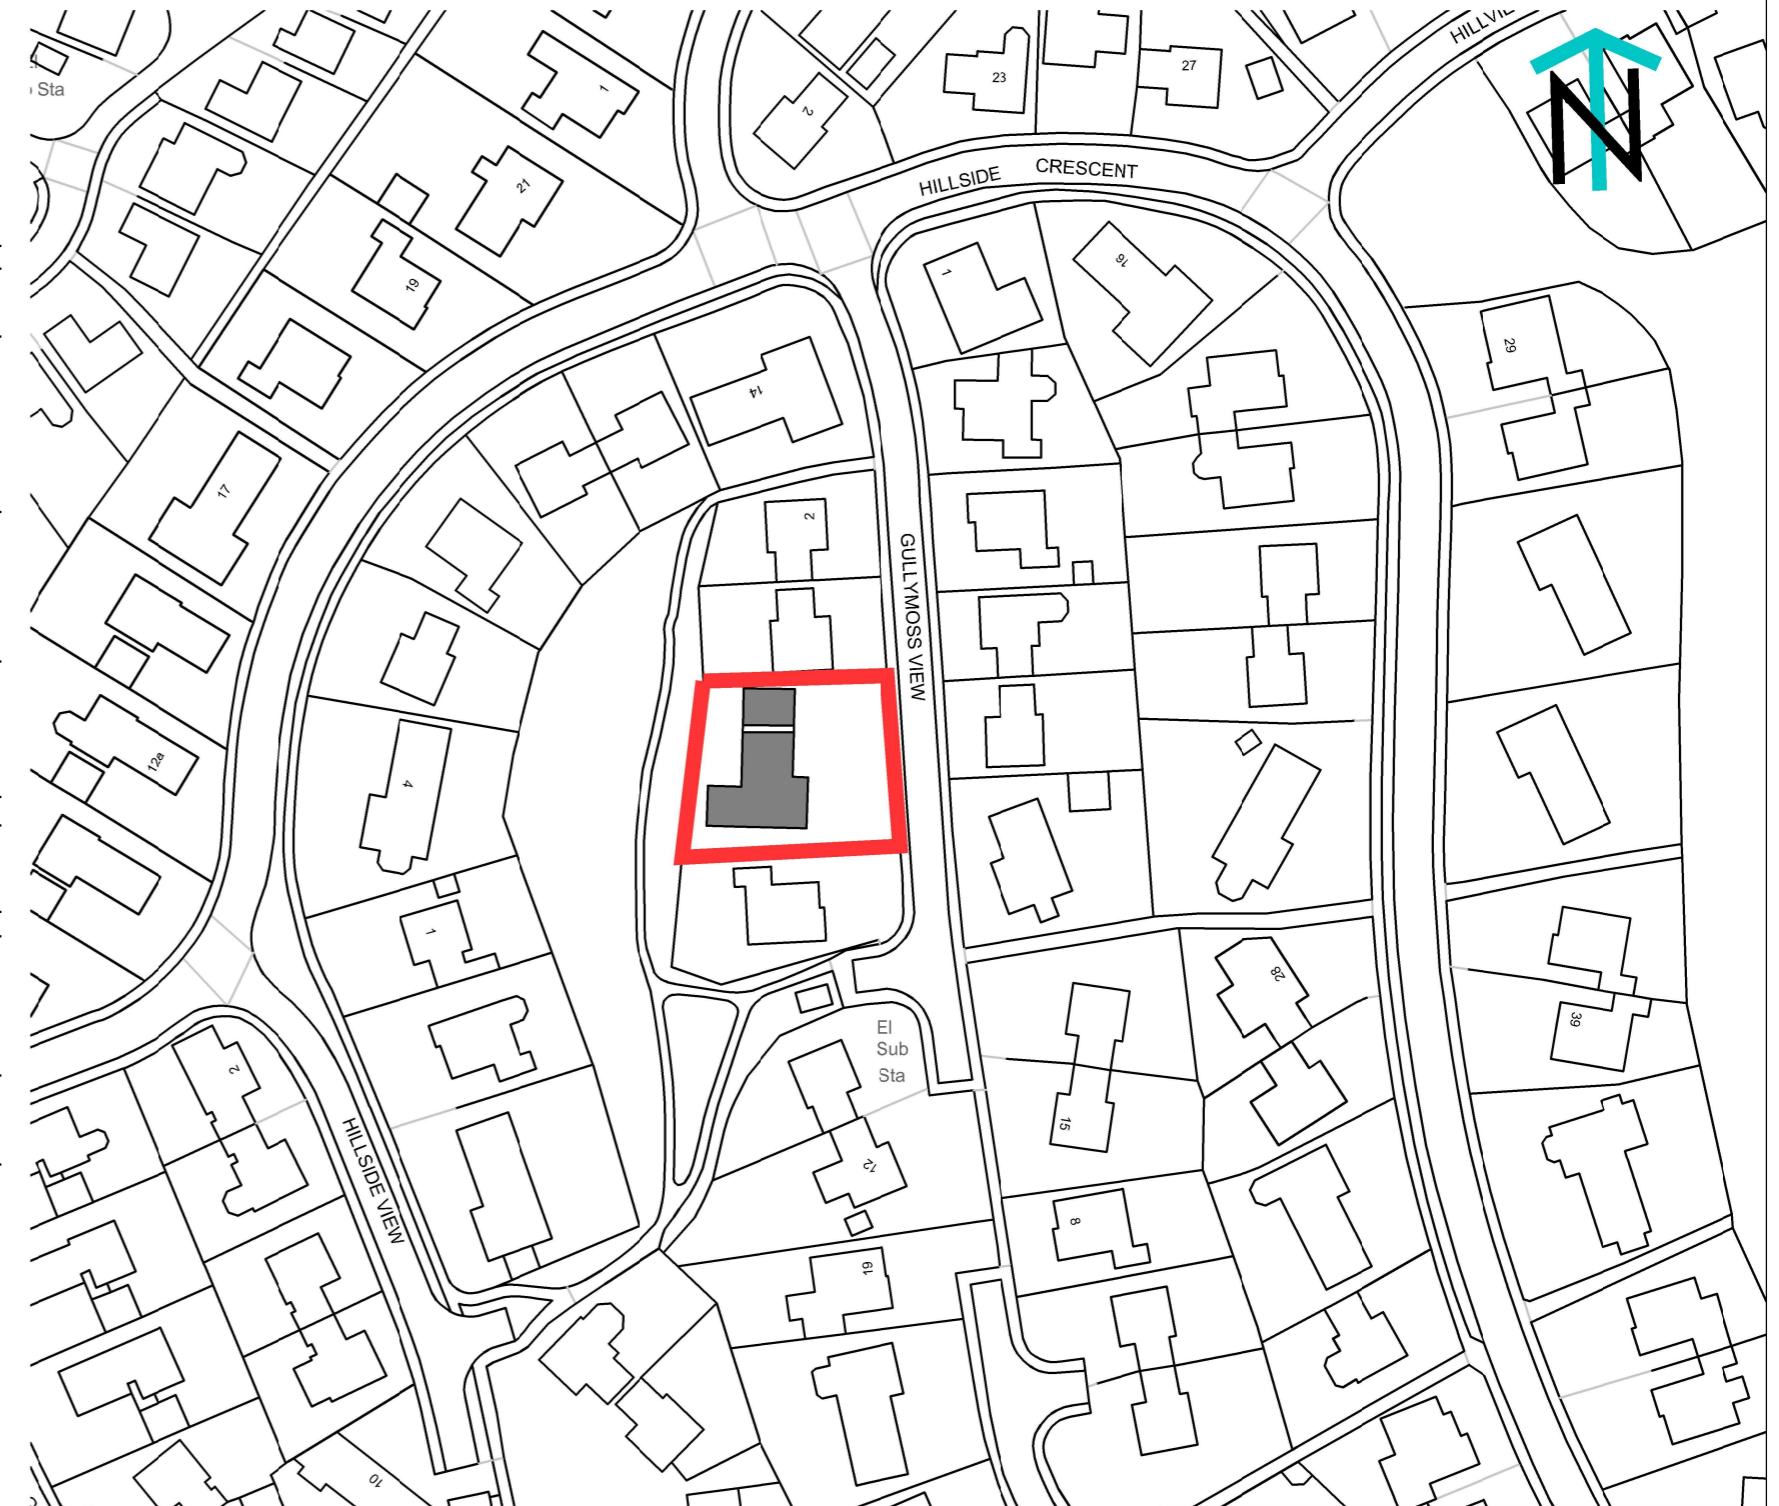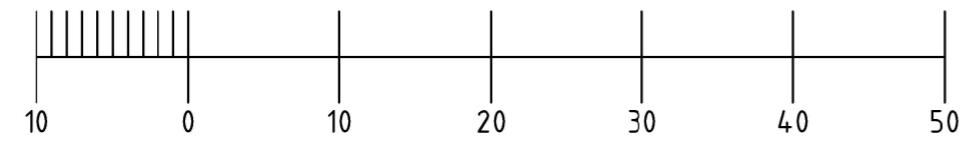

LOCATION PLAN
1:5000 @ A3

 

REV. DATE	DESCRIPTION
CLIENT :	Nicola Brown
PROJECT :	LOFT CONVERSION 6 GULLYMOSS VIEW, WESTHILL
TITLE :	SITE PLANS
 KATRINA DENHOLM ARCHITECT	
ORIG. SIZE: A3	DRAWING No. :
SCALE: various	KHD-A1500-P-01-001
SHEET No. :	REV :
1 of 1	