



22730

10m
9m
8m
7m
6m
5m
4m
3m
2m
1m
0m

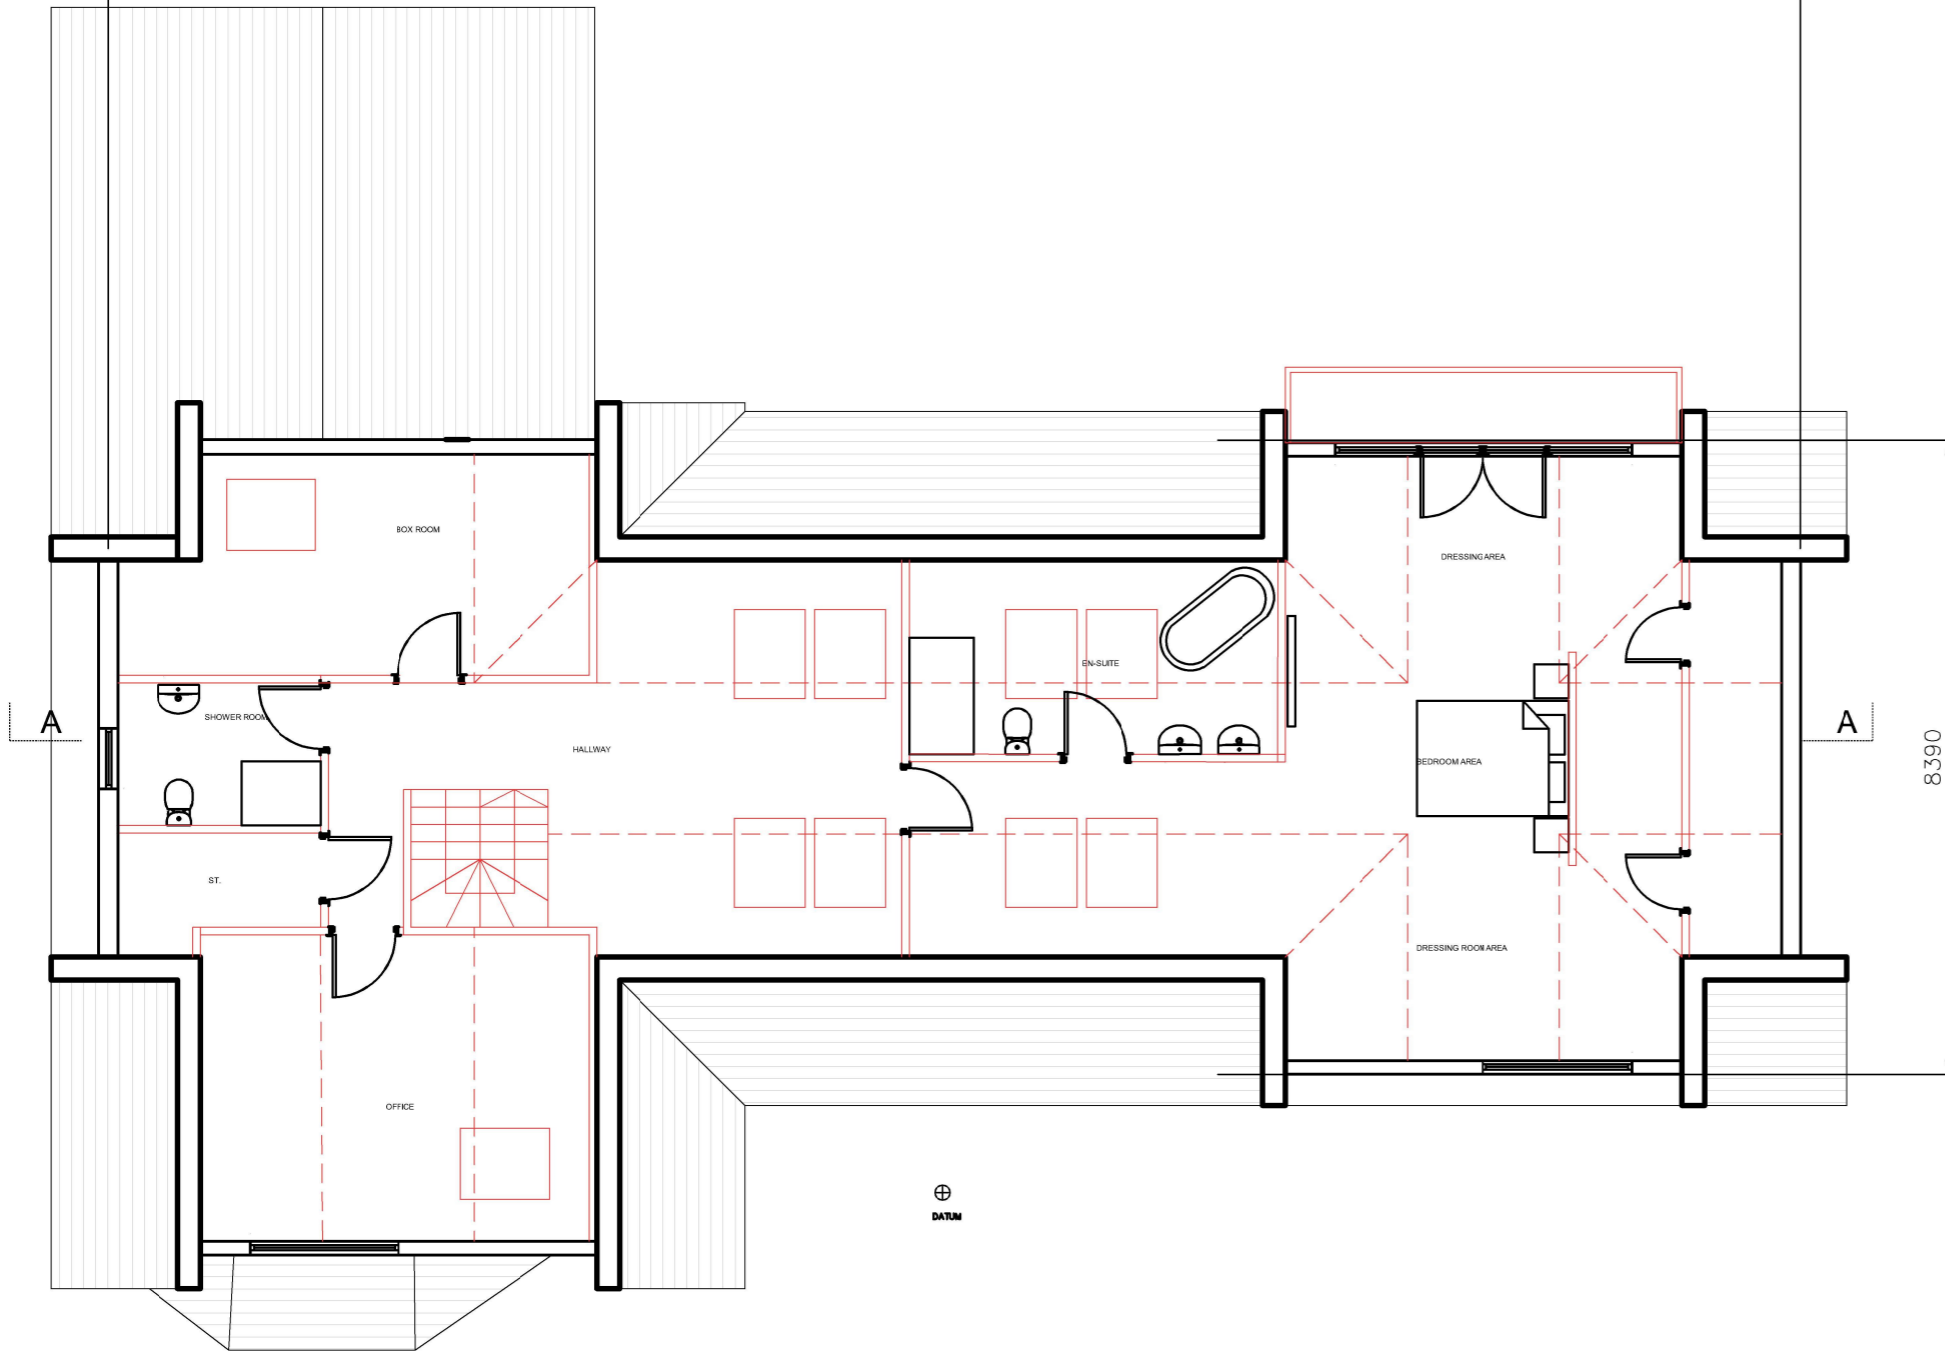

PROPOSED FIRST FLOOR PLAN 1:100 @ A3

REV.	DATE	DESCRIPTION
CLIENT :		Nicola Brown
PROJECT :		LOFT CONVERSION 6 GULLYMOSS VIEW, WESTHILL
TITLE :		PROPOSED PLANS
 KATRINA DENHOLM ARCHITECT		
ORIG. SIZE:	A3	DRAWING No. :
SCALE:	1:100	KHD-A1500-P-01-006
SHEET No. :	1 of 1	REV :