



North Elevation: Scale: 1:100




East Elevation: Scale: 1:100

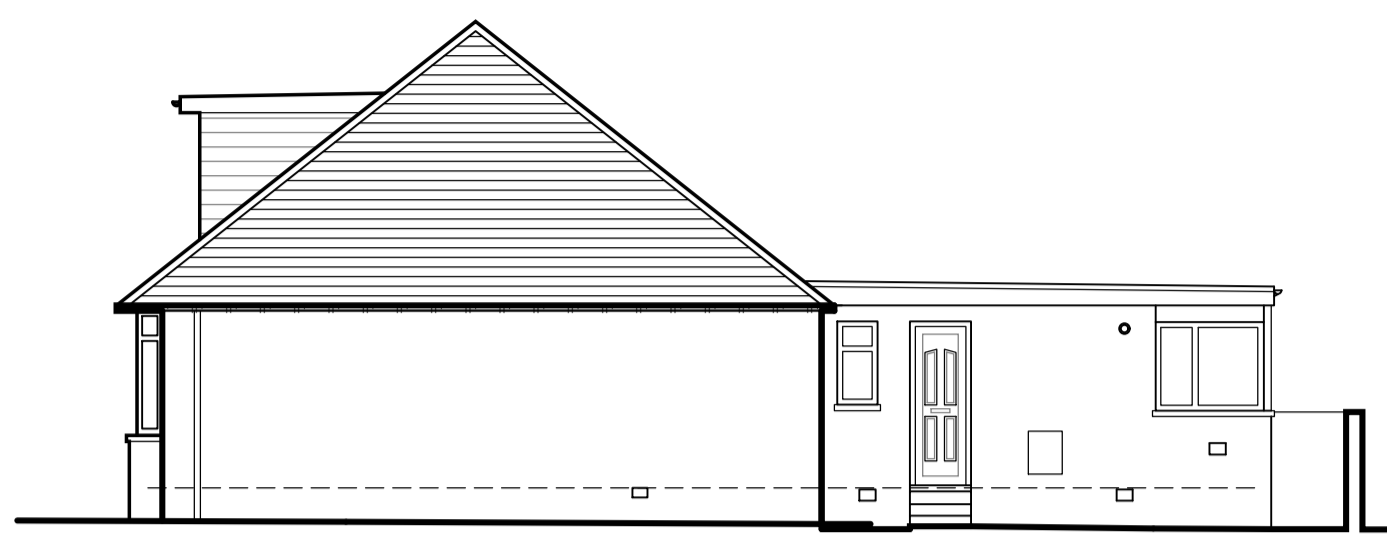



South Elevation: Scale: 1:100

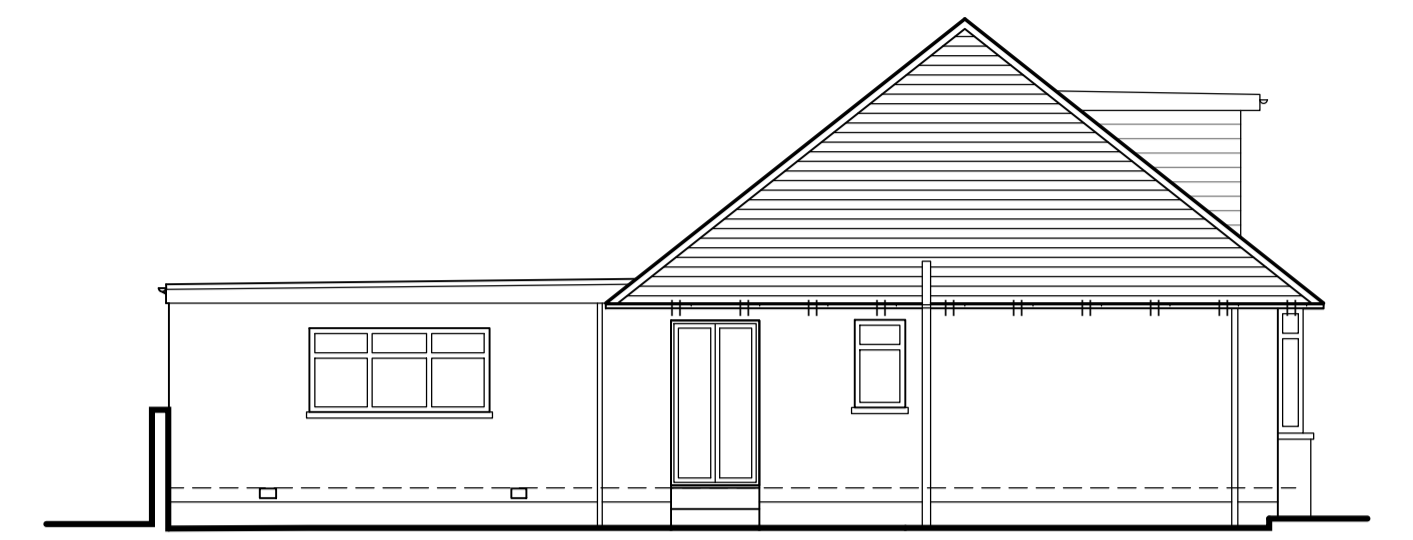


West Elevation: Scale: 1:100

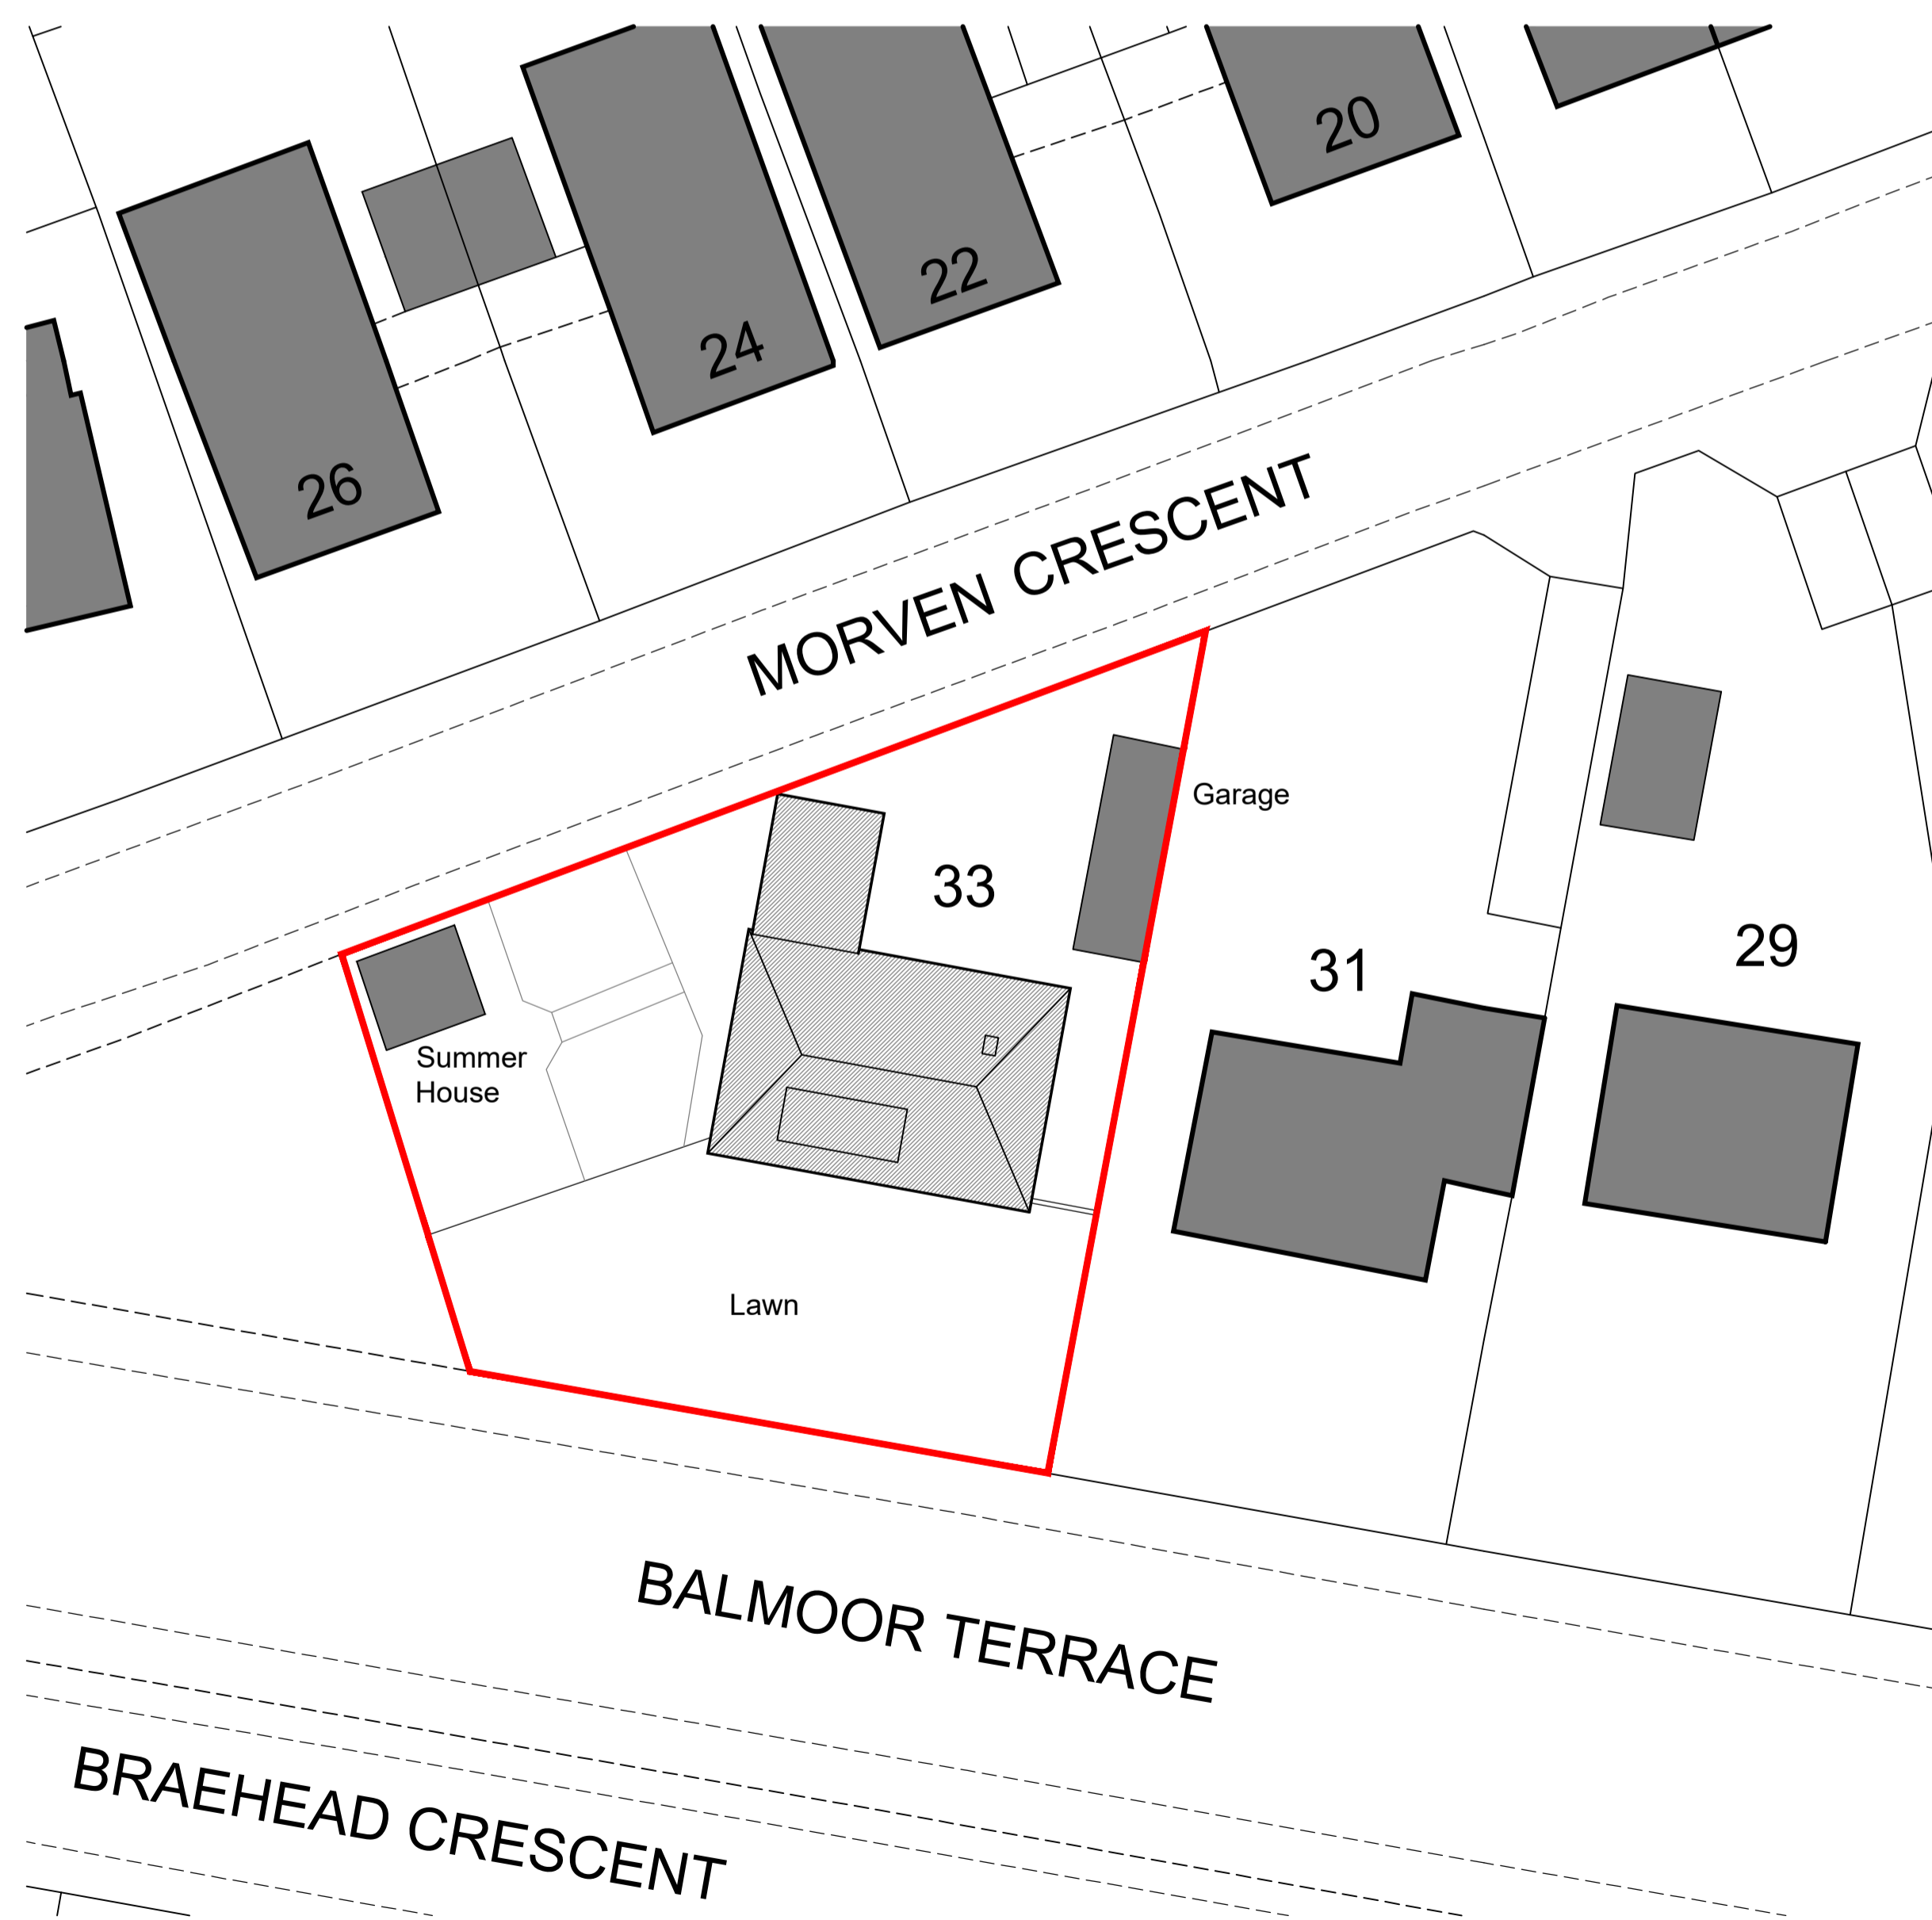

Block Plan : Scale 1 : 250

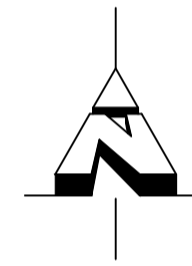 

Site Plan : Scale 1 : 2500

 

BAXTER DESIGN
COMPANY

33 Morven Crescent : Proposed extension and internal alterations ©

Title			
Elevations & Site Plans			
Date	Job No	Sheet	Drawn By
27/01/22	22002-E2	A1	Amy Finnie
No	Date	Description	

1 The Square, Mintlaw, Peterhead, Aberdeenshire AB42 5EH
Tel : 01771 622296 E-mail : info@baxterdesigncompany.co.uk