




Cross Section A-A : Scale 1 : 50

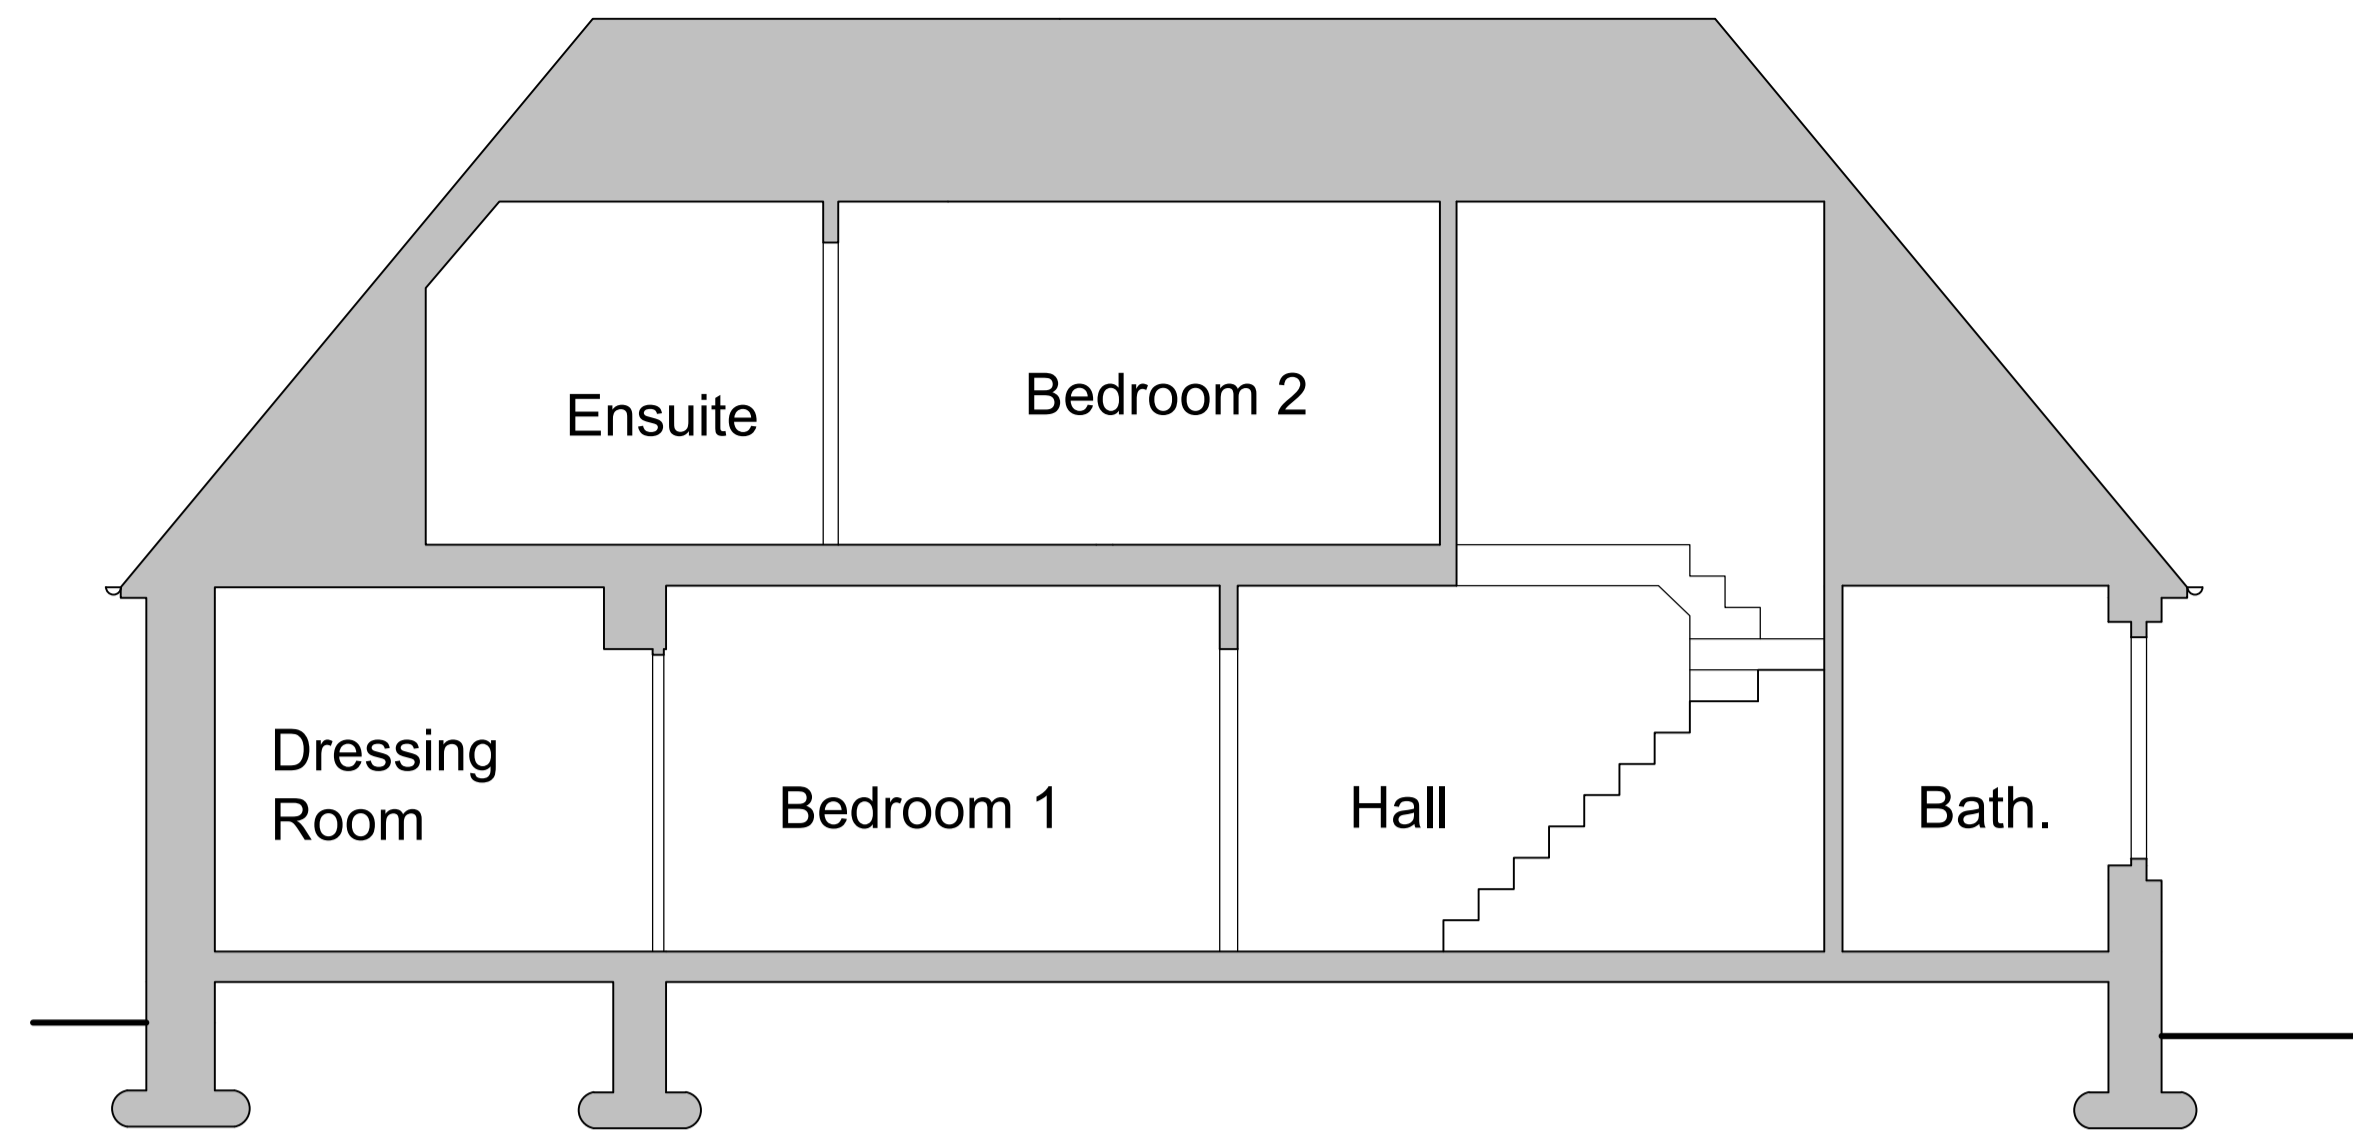


Cross Section B-B : Scale 1 : 50

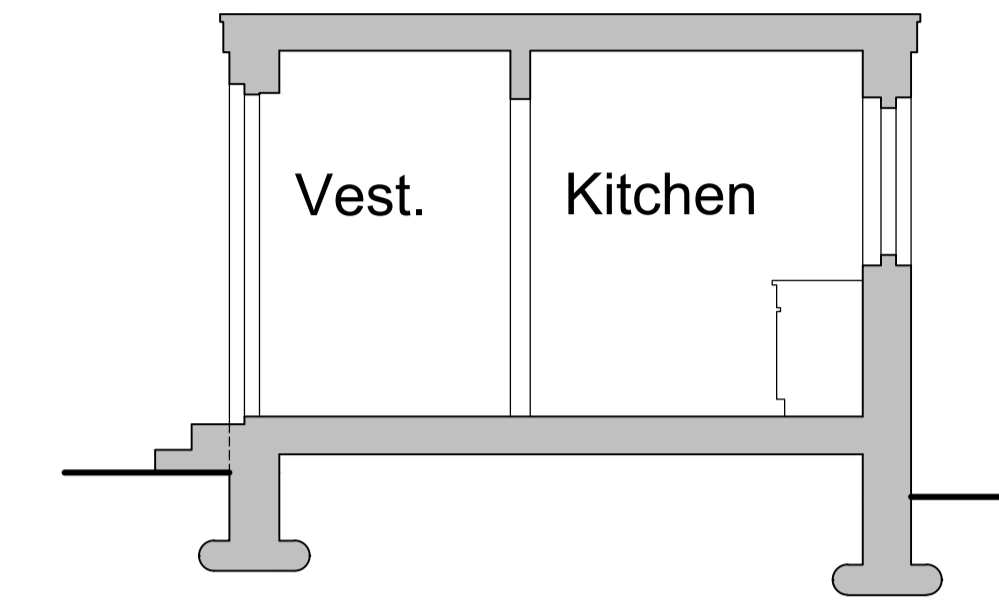

Cross Section C-C : Scale 1 : 50

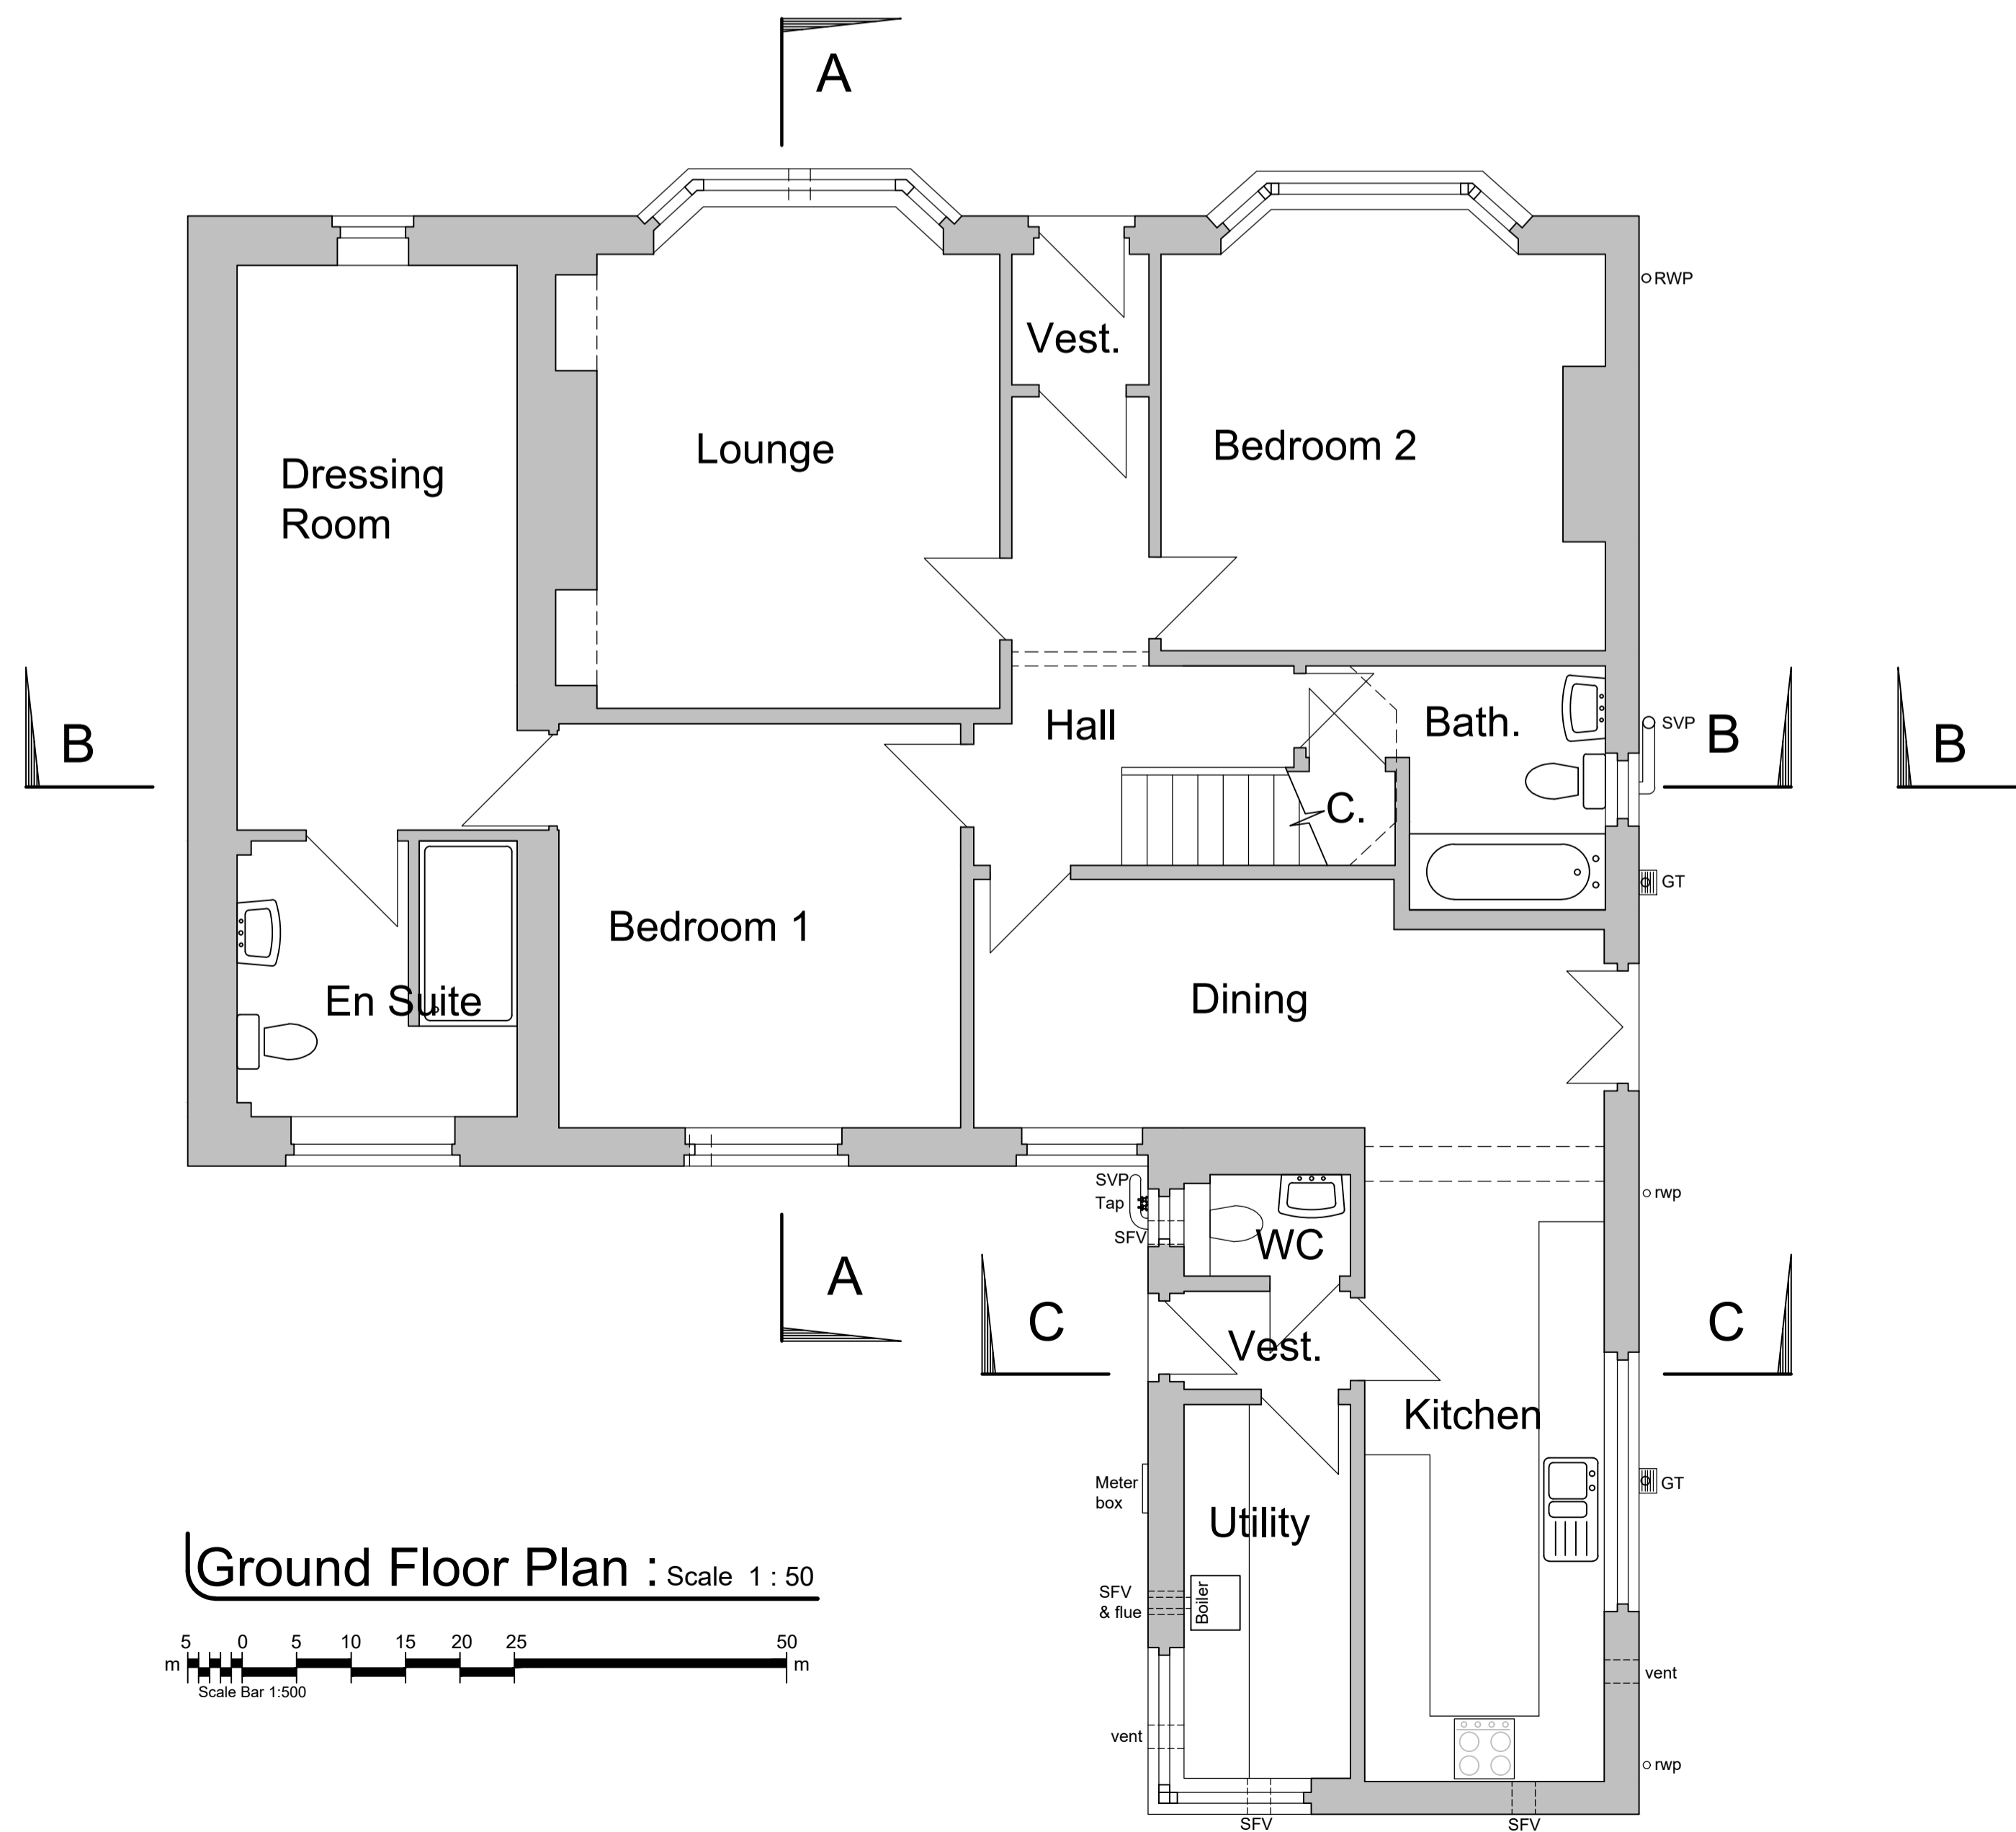

Ground Floor Plan : Scale 1 : 50

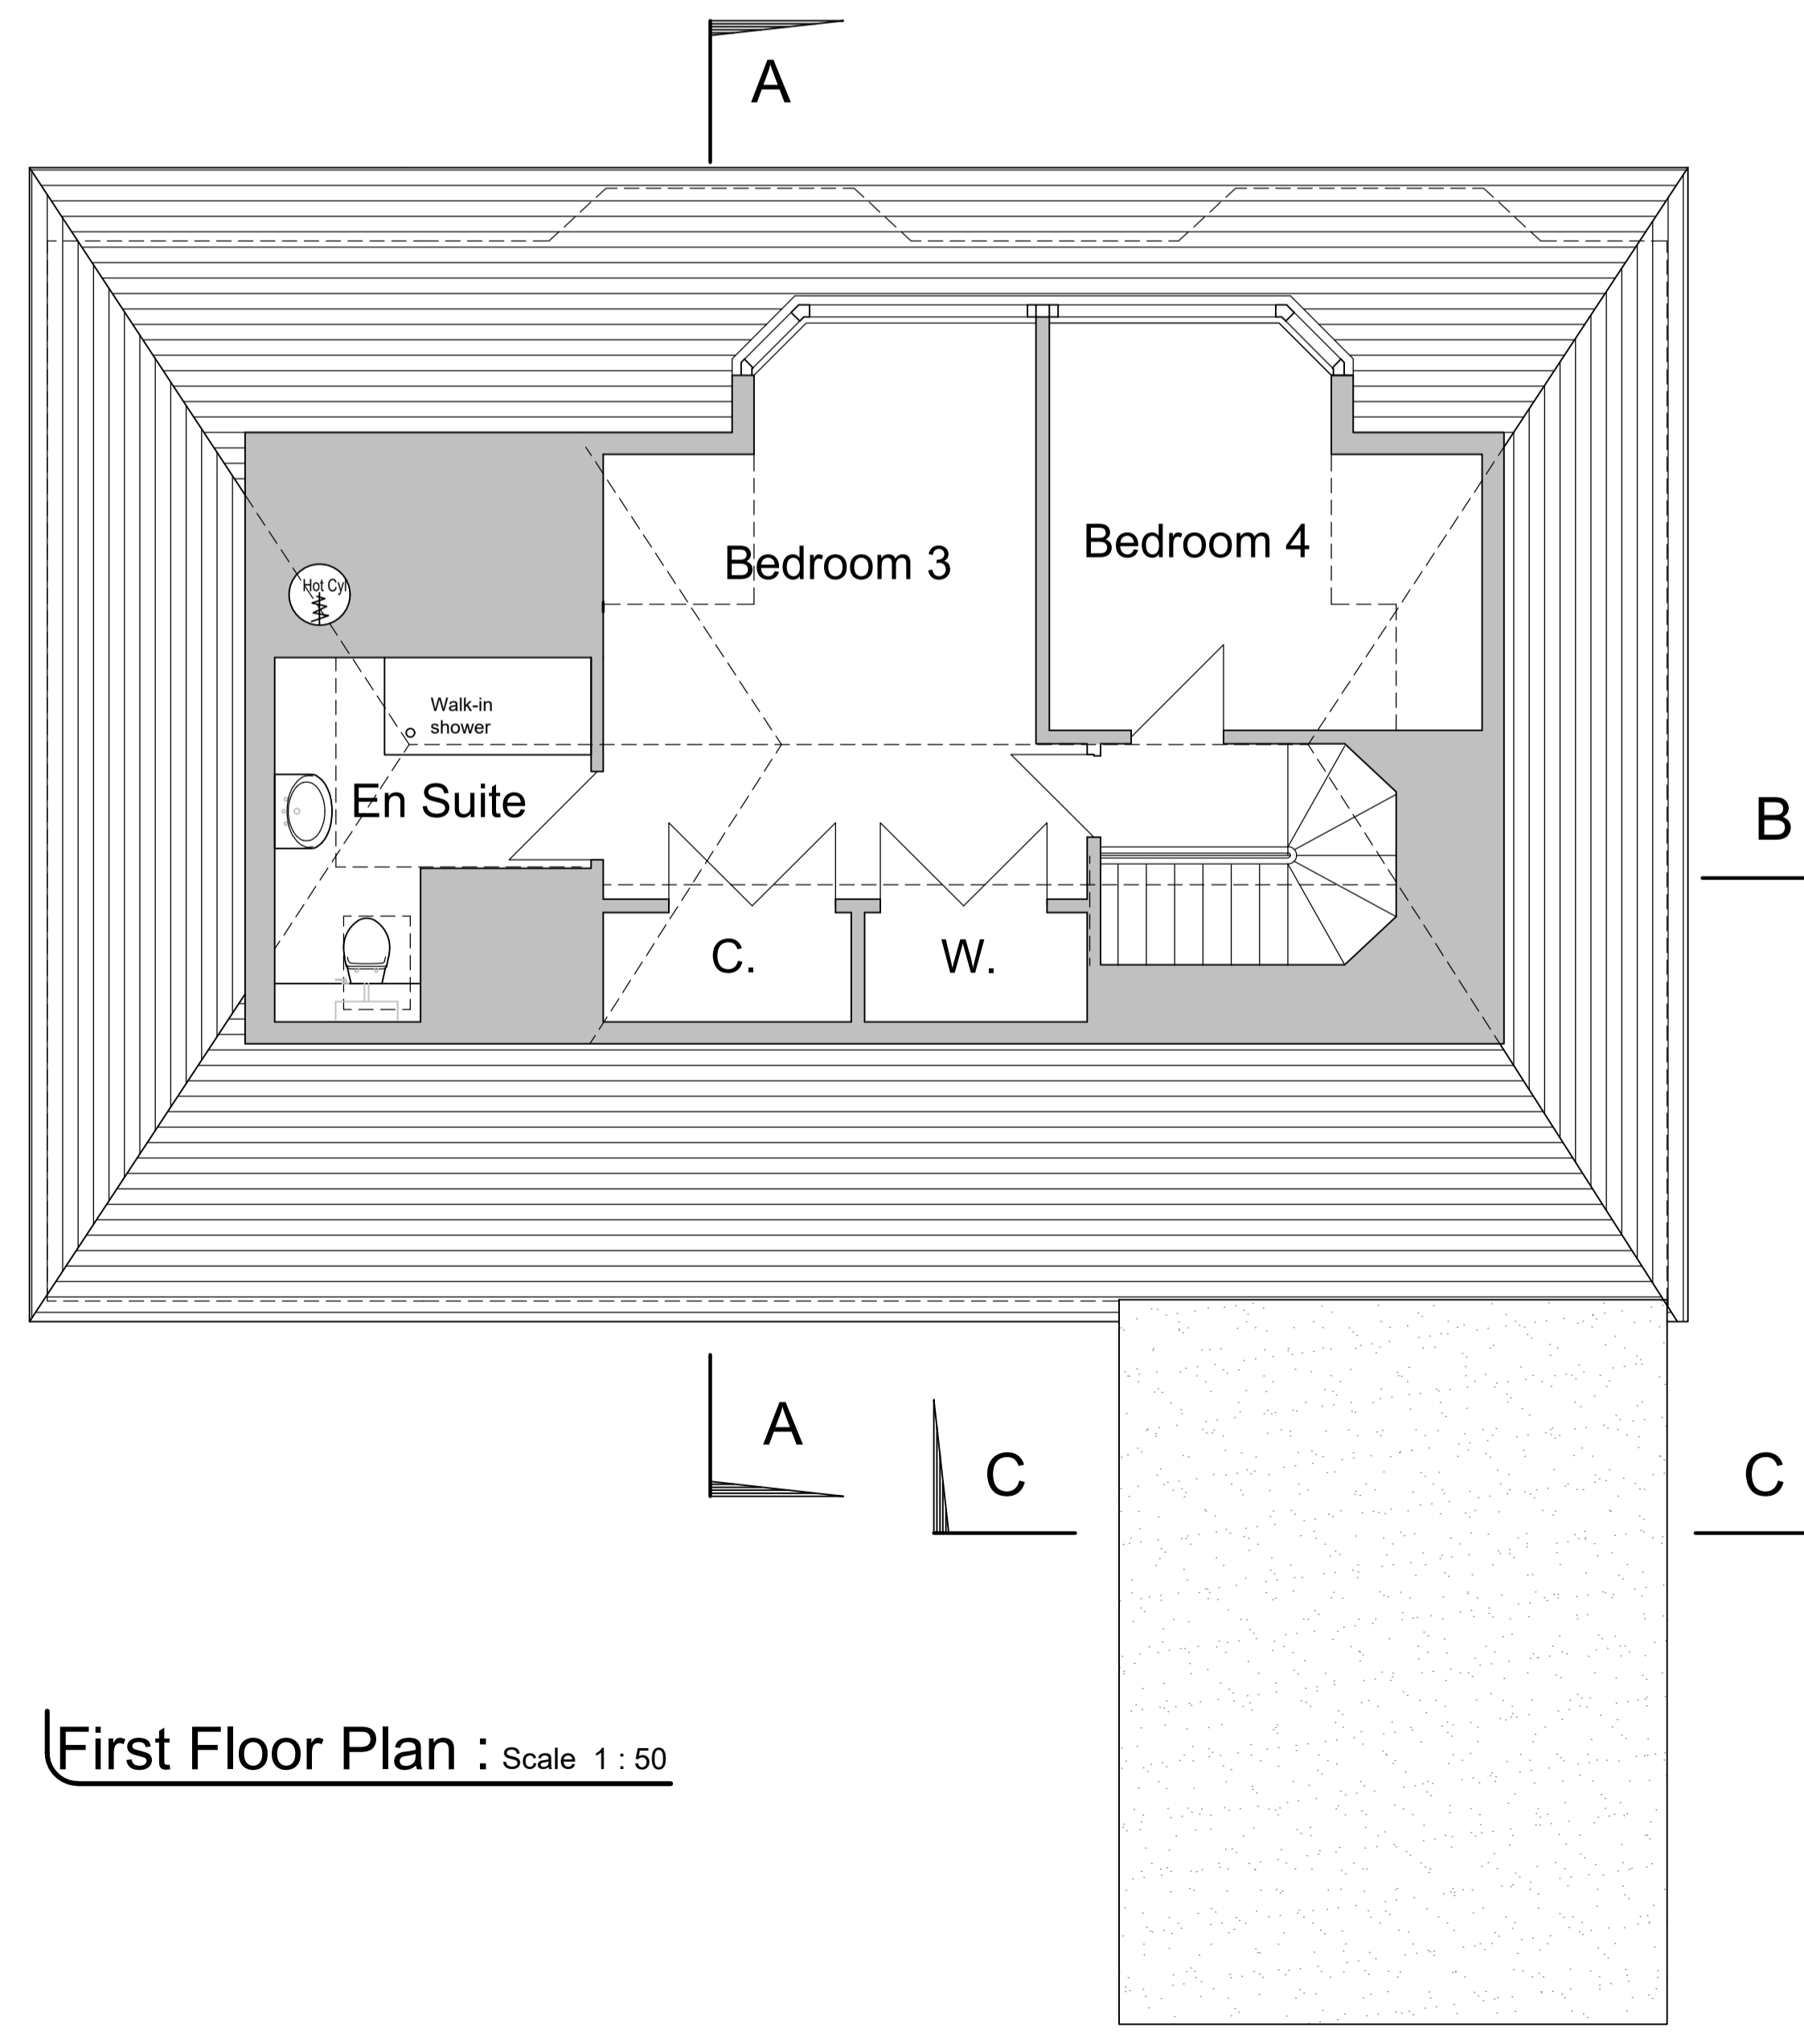

First Floor Plan : Scale 1 : 50

BAXTER DESIGN COMPANY

33 Morven Crescent : Proposed extension and Peterhead : internal alterations ©

Title			
Floor Plans & Cross Sections			
Date	Job No	Sheet	Drawn By
27/01/22	22002-E1	A1	Amy Finnie
Amendment No	Date	Description	

1 The Square, Mintlaw, Peterhead, Aberdeenshire AB42 5EH
Tel : 01771 622296 E-mail : info@baxterdesigncompany.co.uk