

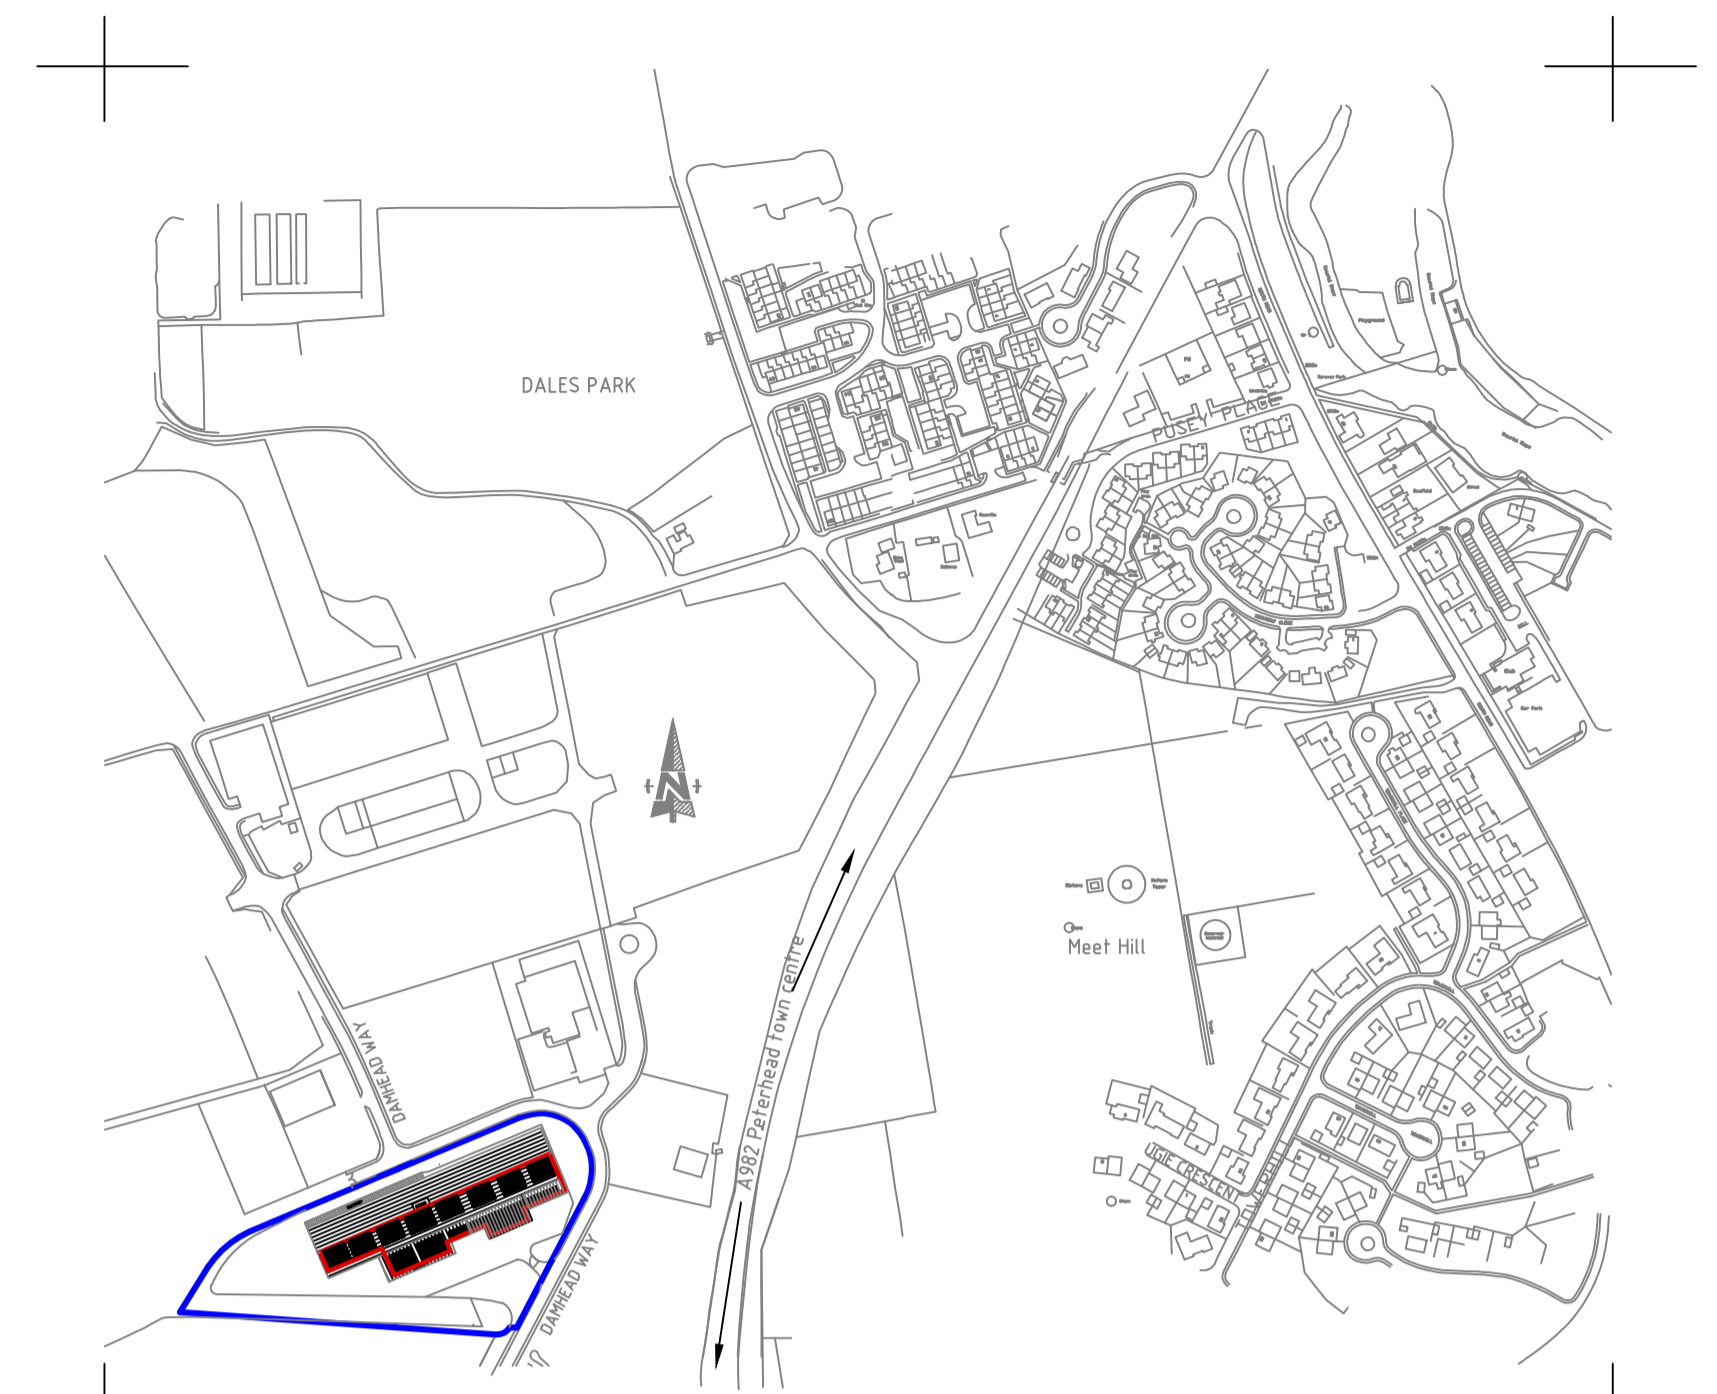
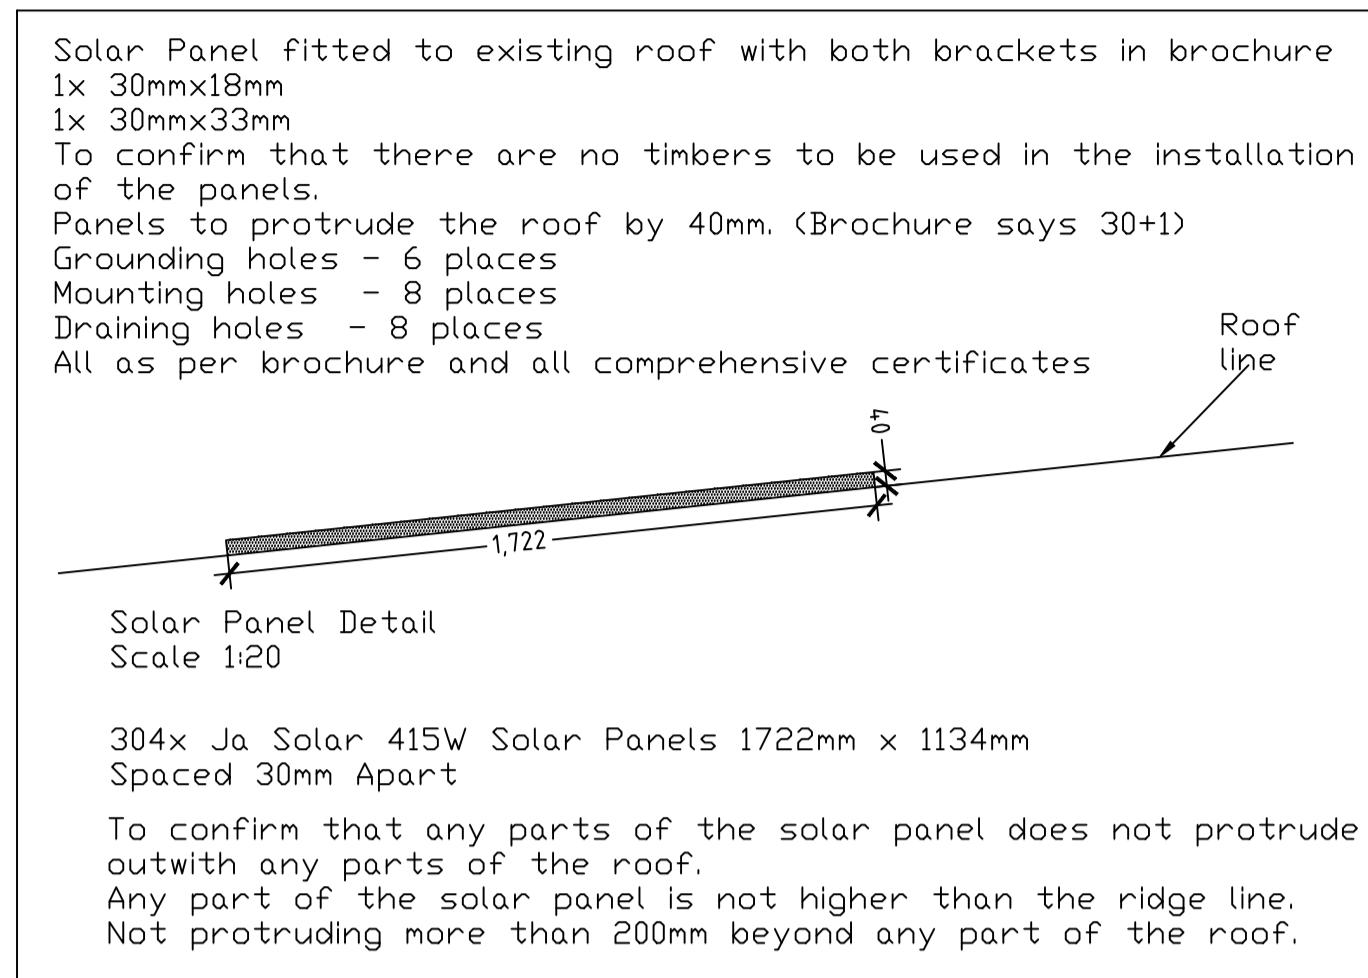



Solar Panel Detail  
Scale 1:20  
304x Ja Solar 415W Solar Panels  
1722mm x 1134mm  
Spaced 30mm Apart

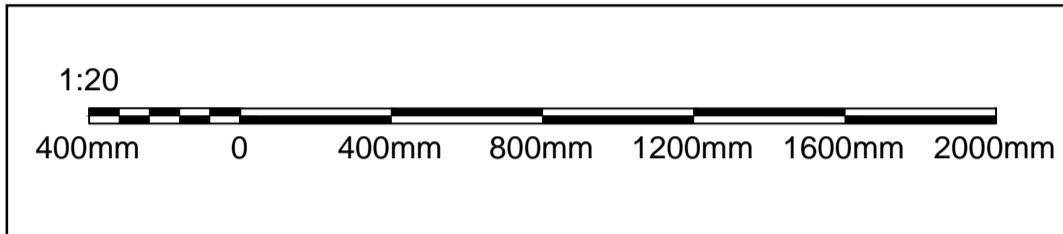

Location Plan  
Scale 1:5000

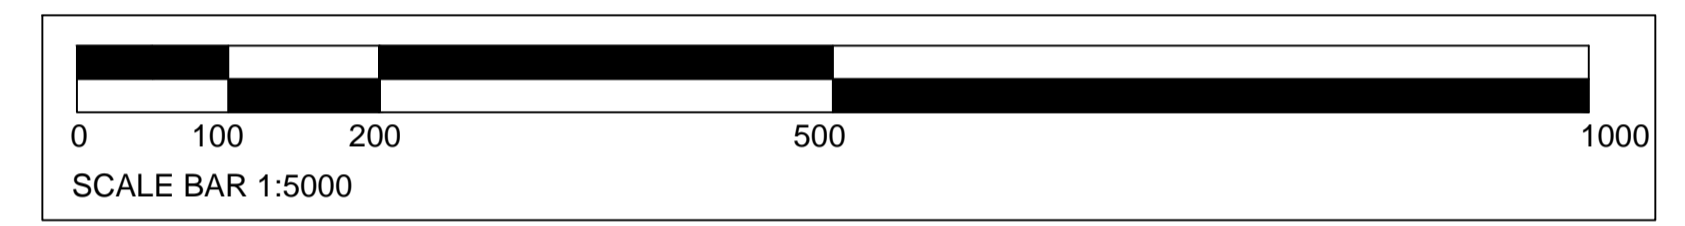

Site Plan  
Scale 1:500

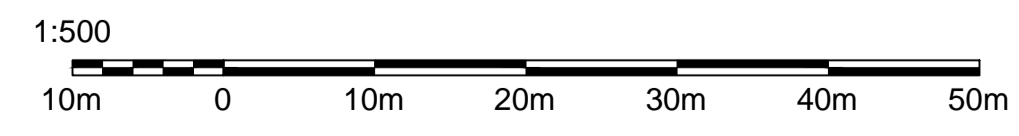

**Lovie Construction Ltd**

CONSTRUCTION HOUSE, NEW PITSLIGO, FRASERBURGH,  
ABERDEENSHIRE AB43 6PR  
Telephone : (01771) 653771 Fax : (01771) 653280  
E-Mail : andrew@lovieconstruction.co.uk

Contract/Drawing No: **SOLAR 2308-01**

Rev	Amendment	Date	Initials

Contract Title :  
**PROPOSED SOLAR PANELS TO FACTORY  
AT DALES INDUSTRIAL ESTATE, PETERHEAD  
FOR LUNAR FREEZING & COLD STORAGE COMPANY**

Drawing Title :  
**SITE & LOCATION PLAN**

Scales : **1 : 20, 500, 5000**

Date : **26.06.22** Drawn by : **W.J.MCBEY**

**THIS DRAWING TO BE READ IN CONJUNCTION WITH**

Drawing No.  
Engineers Design No.