




GENERAL NOTES:
 1. Do not scale this drawing - if in doubt ask.
 2. All sizes to be checked on site prior to construction.
 3. Discrepancies to be notified in writing to architect immediately.
 4. This drawing is the copyright of the author.



PROPOSED FRONT ELEVATION 1:50


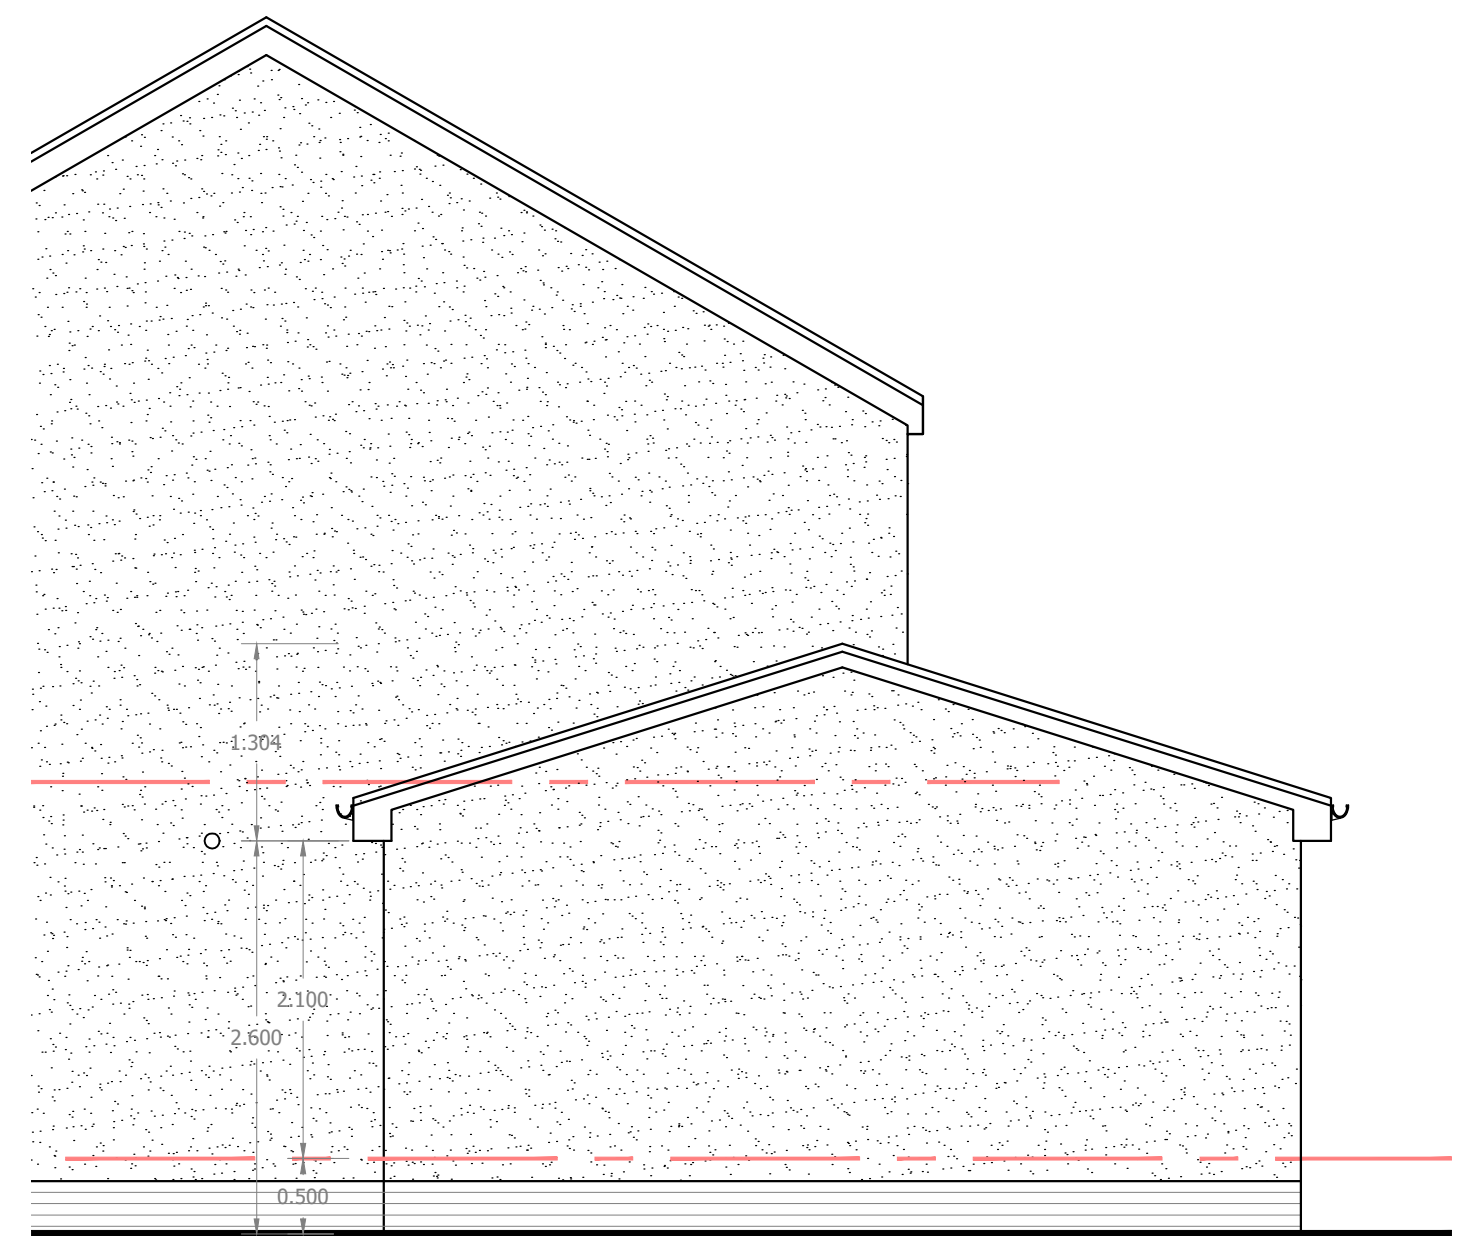


PROPOSED SIDE ELEVATION 1:50

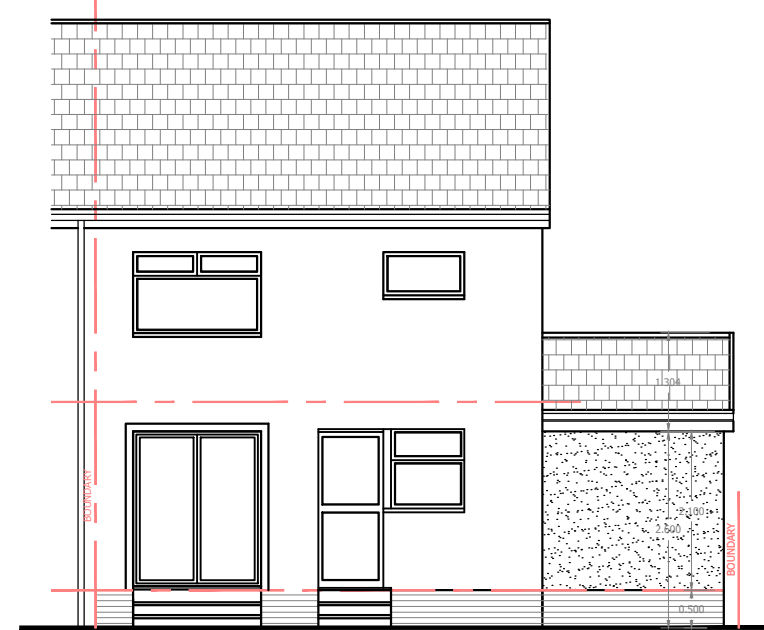 

PROPOSED REAR ELEVATION 1:100

- EXTERNAL FINISHES:-**
- Main Finish - White Roughcast Colour to match existing.
 - Base Course - Grey Facing Brick Colour to match existing.
 - Roof - Concrete Roof Tiles. Colour Grey to match existing.
 - Windows/Doors - White UPVC

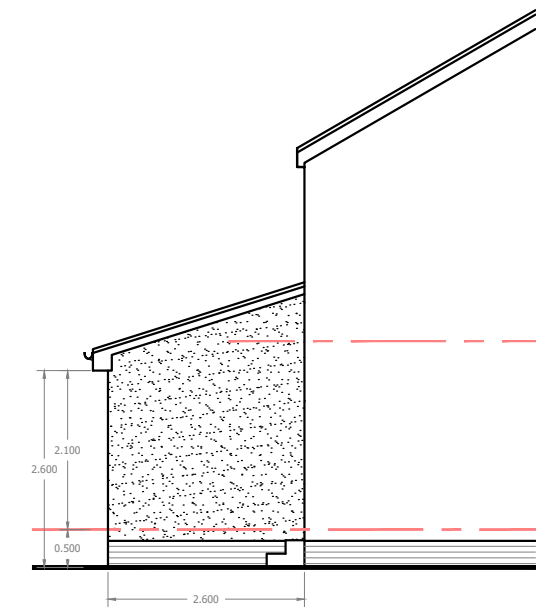 

PROPOSED SIDE ELEVATION 2 1:100

Rev:	Details:	Date:	By:	Chkd:
Client: Mrs Shields				
Project: Proposed Rear Extension 98 Drumpellier Avenue, Coatbridge				
Drawing Title: PROPOSED ELEVATIONS				
Scale: 1:50	Original Drawing Size: A3			
Drawn By:	Date:			
Drawing Status: -				
Job No: H176	Drawing No: PR003	Revision: A		