




GENERAL NOTES:
 1. Do not scale this drawing - if in doubt ask.
 2. All sizes to be checked on site prior to construction.
 3. Discrepancies to be notified in writing to architect immediately.
 4. This drawing is the copyright of the author.




EXISTING FRONT ELEVATION 1:50

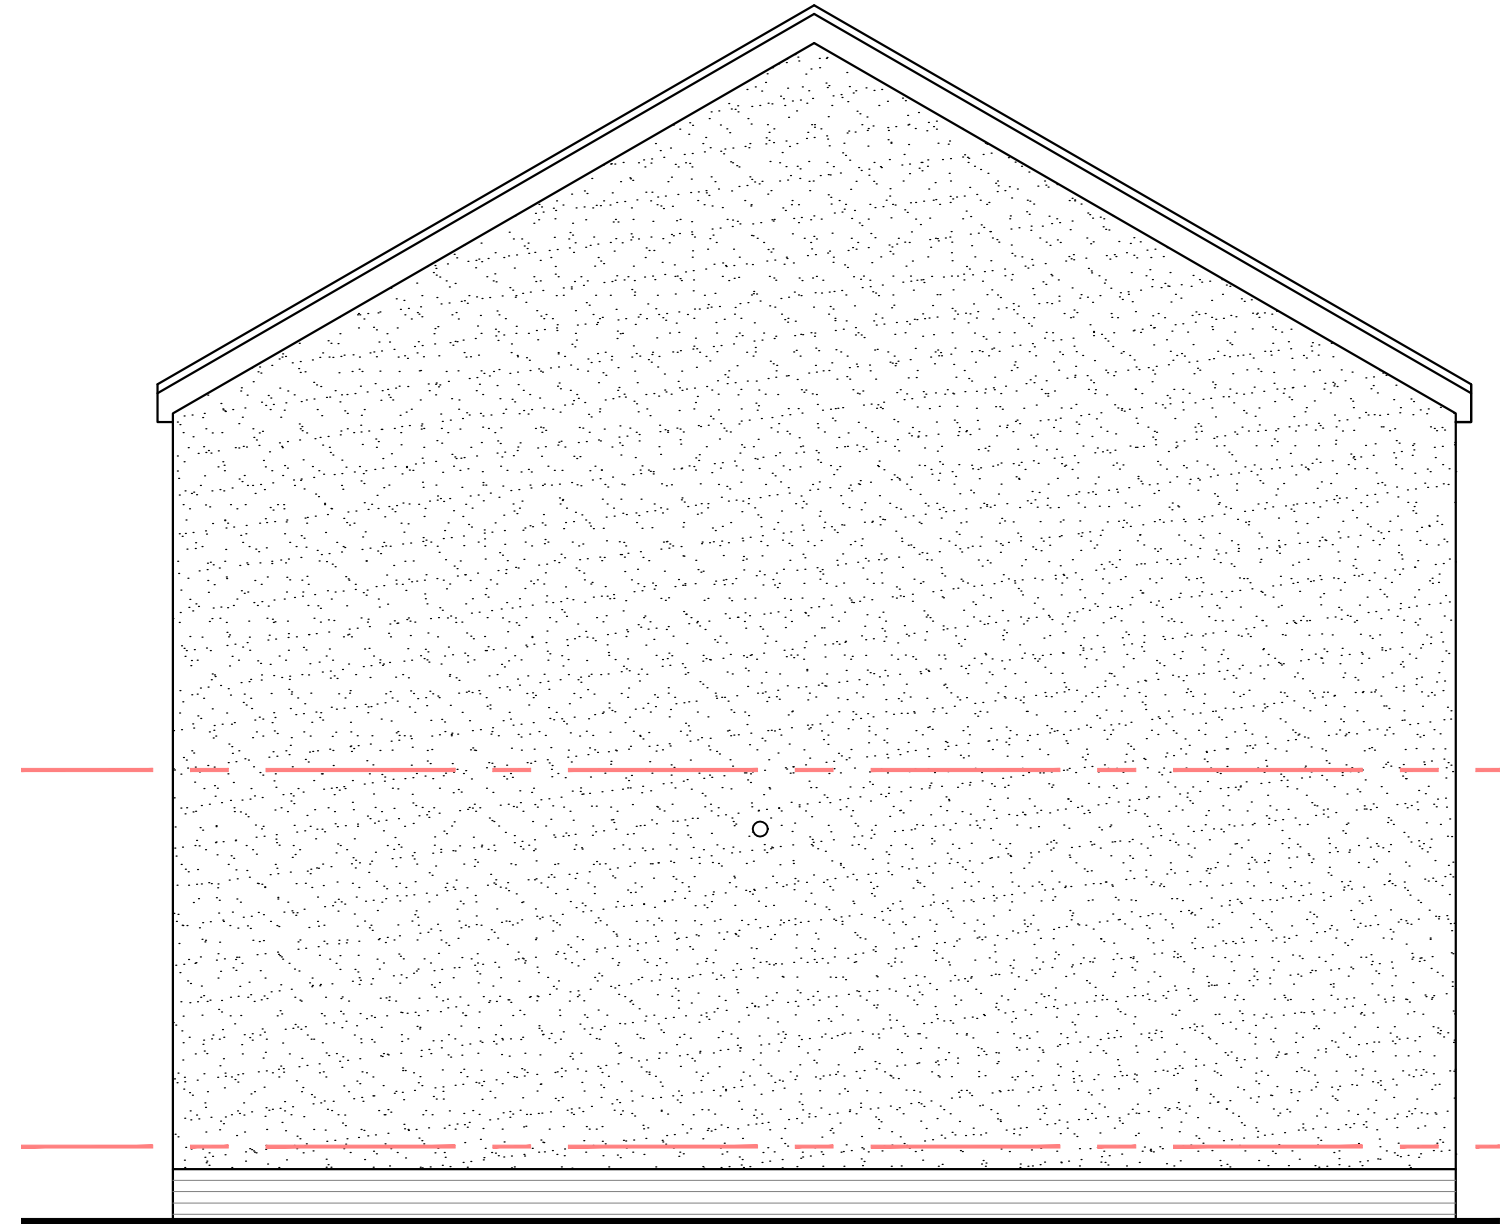

EXISTING SIDE ELEVATION 1:50

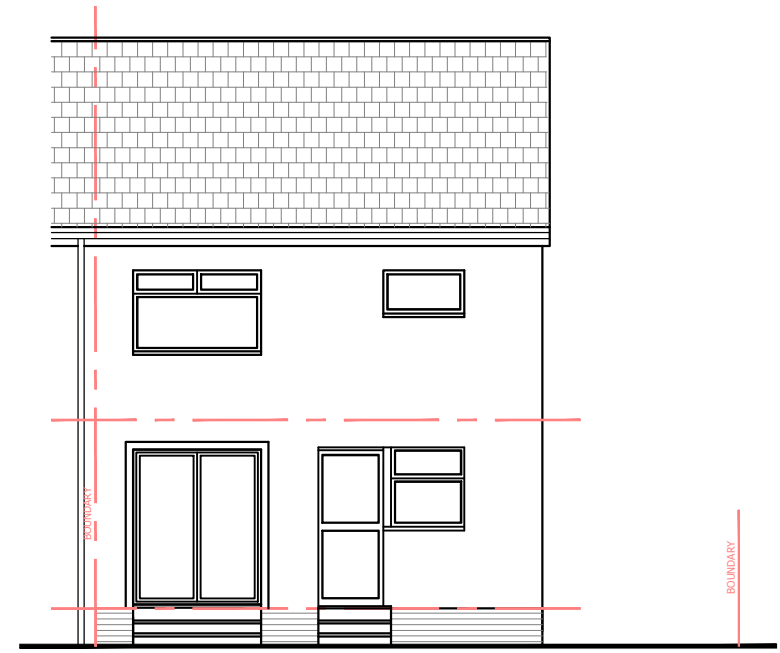 

EXISTING REAR ELEVATION 1:100

 

Rev:	Details:	Date:	By:	Chkd:
Client: Mrs Shields				
Project: Proposed Rear Extension 98 Drumpellier Avenue, Coatbridge				
Drawing Title: EXISTING ELEVATIONS				
Scale: 1:50	Original Drawing Size: A3			
Drawn By:	Date:			
Drawing Status: -				
Job No: H176	Drawing No: EX001	Revision: A		