



GENERAL NOTES:  
 1. Do not scale this drawing - if in doubt ask.  
 2. All sizes to be checked on site prior to construction.  
 3. Discrepancies to be notified in writing to architect immediately.  
 4. This drawing is the copyright of the author.

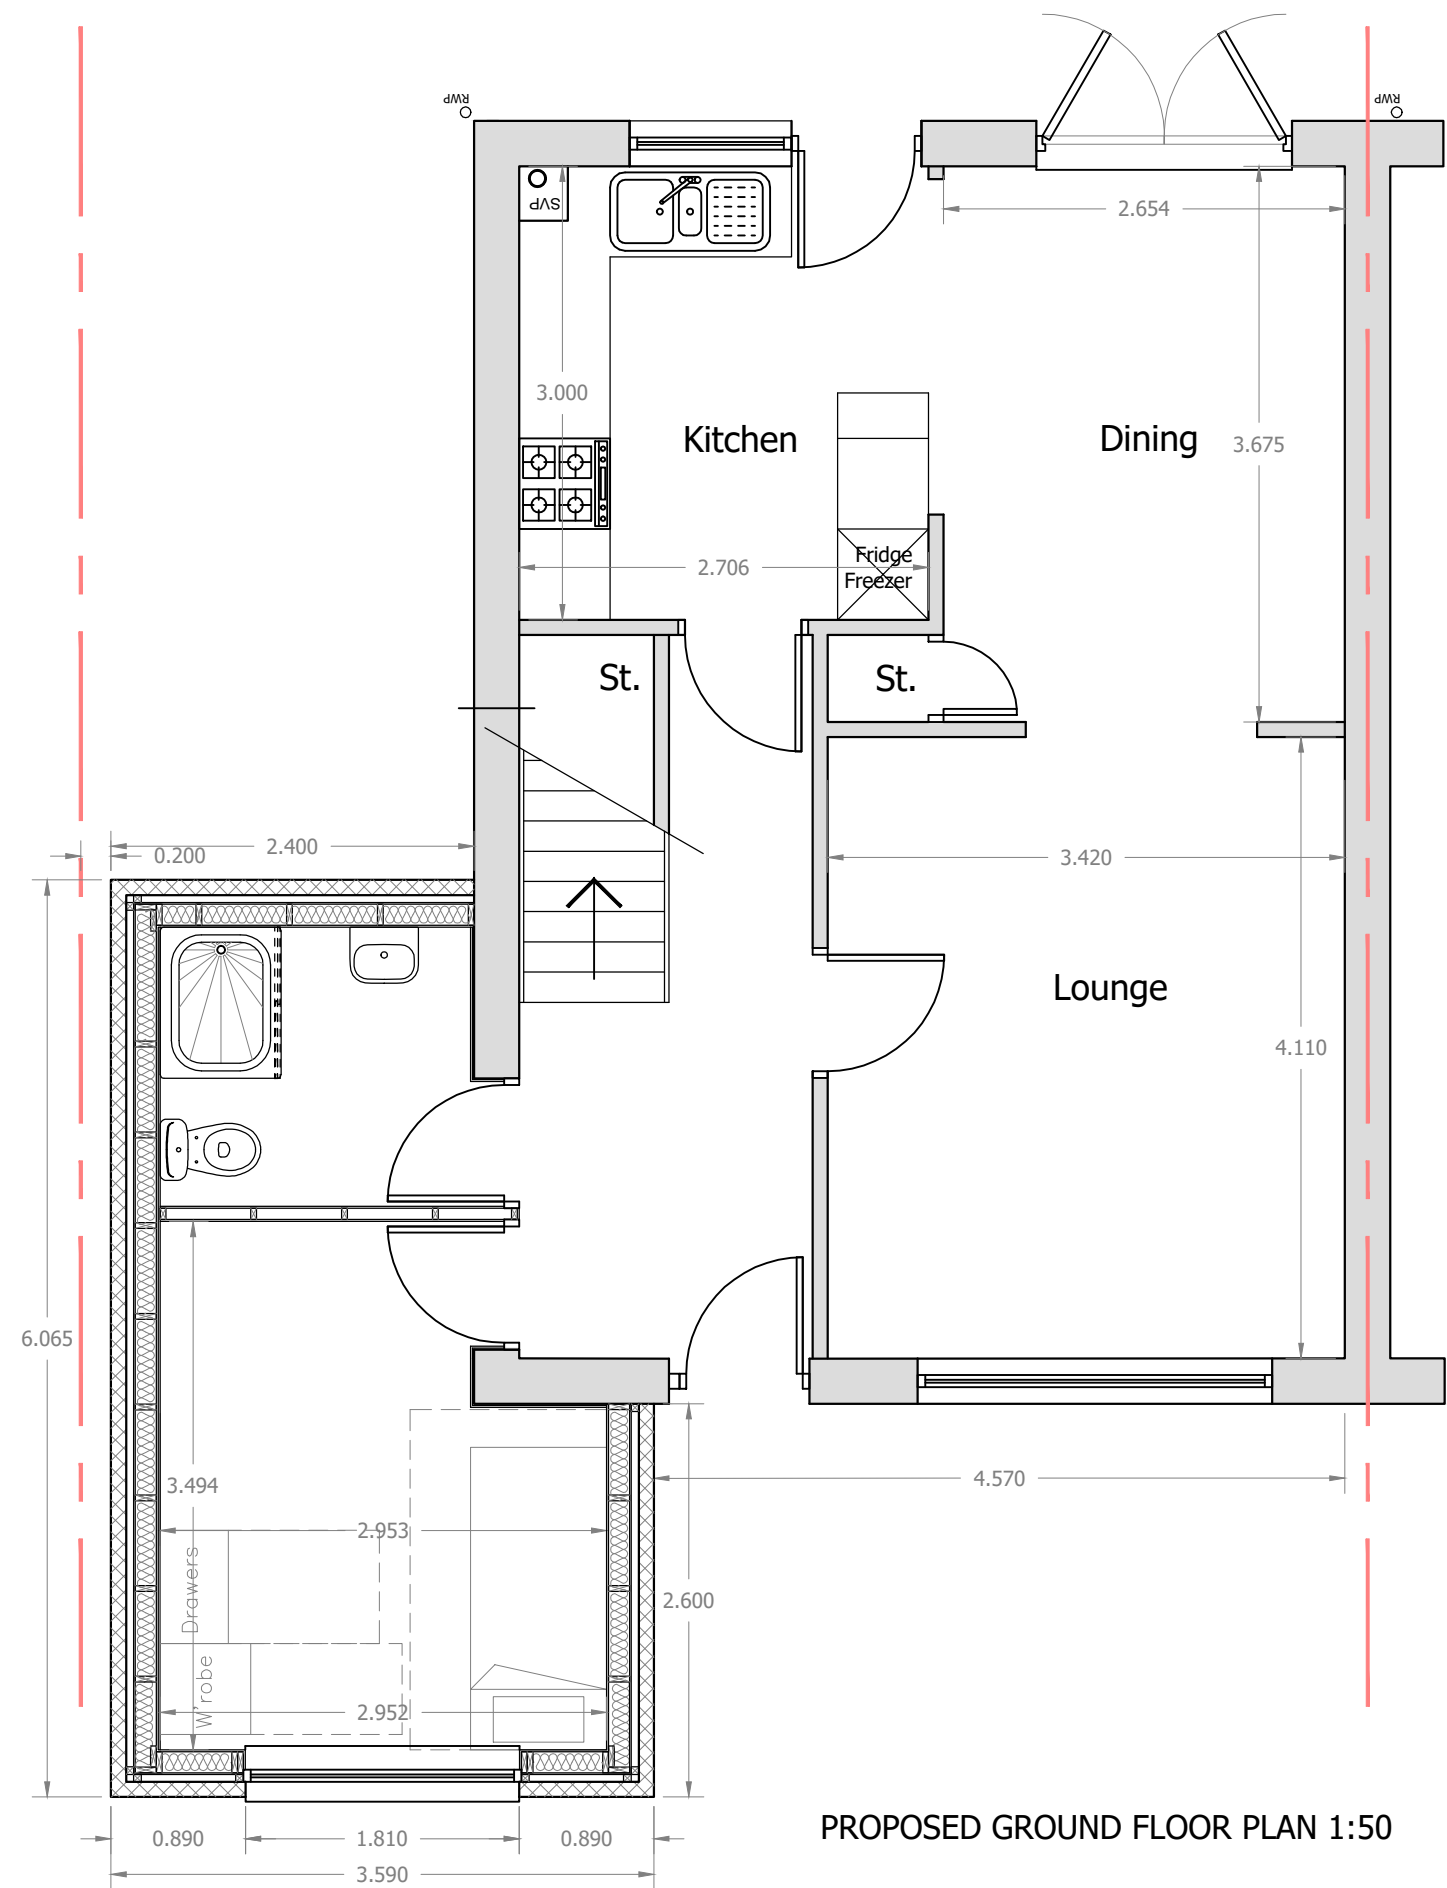

PROPOSED GROUND FLOOR PLAN 1:50

 

Rev:	Details:	Date:	By:	Chkd:
Client: <b>Mrs Shields</b>				
Project: <b>Proposed Rear Extension 98 Drumpellier Avenue, Coatbridge</b>				
Drawing Title: <b>PROPOSED GROUND FLOOR PLAN</b>				
Scale: <b>1:50</b>	Original Drawing Size: <b>A3</b>			
Drawn By:	Date:			
Drawing Status: -				
Job No: <b>H176</b>	Drawing No: <b>PR002</b>	Revision: <b>A</b>		