




GENERAL NOTES:  
 1. Do not scale this drawing - if in doubt ask.  
 2. All sizes to be checked on site prior to construction.  
 3. Discrepancies to be notified in writing to architect immediately.  
 4. This drawing is the copyright of the author.

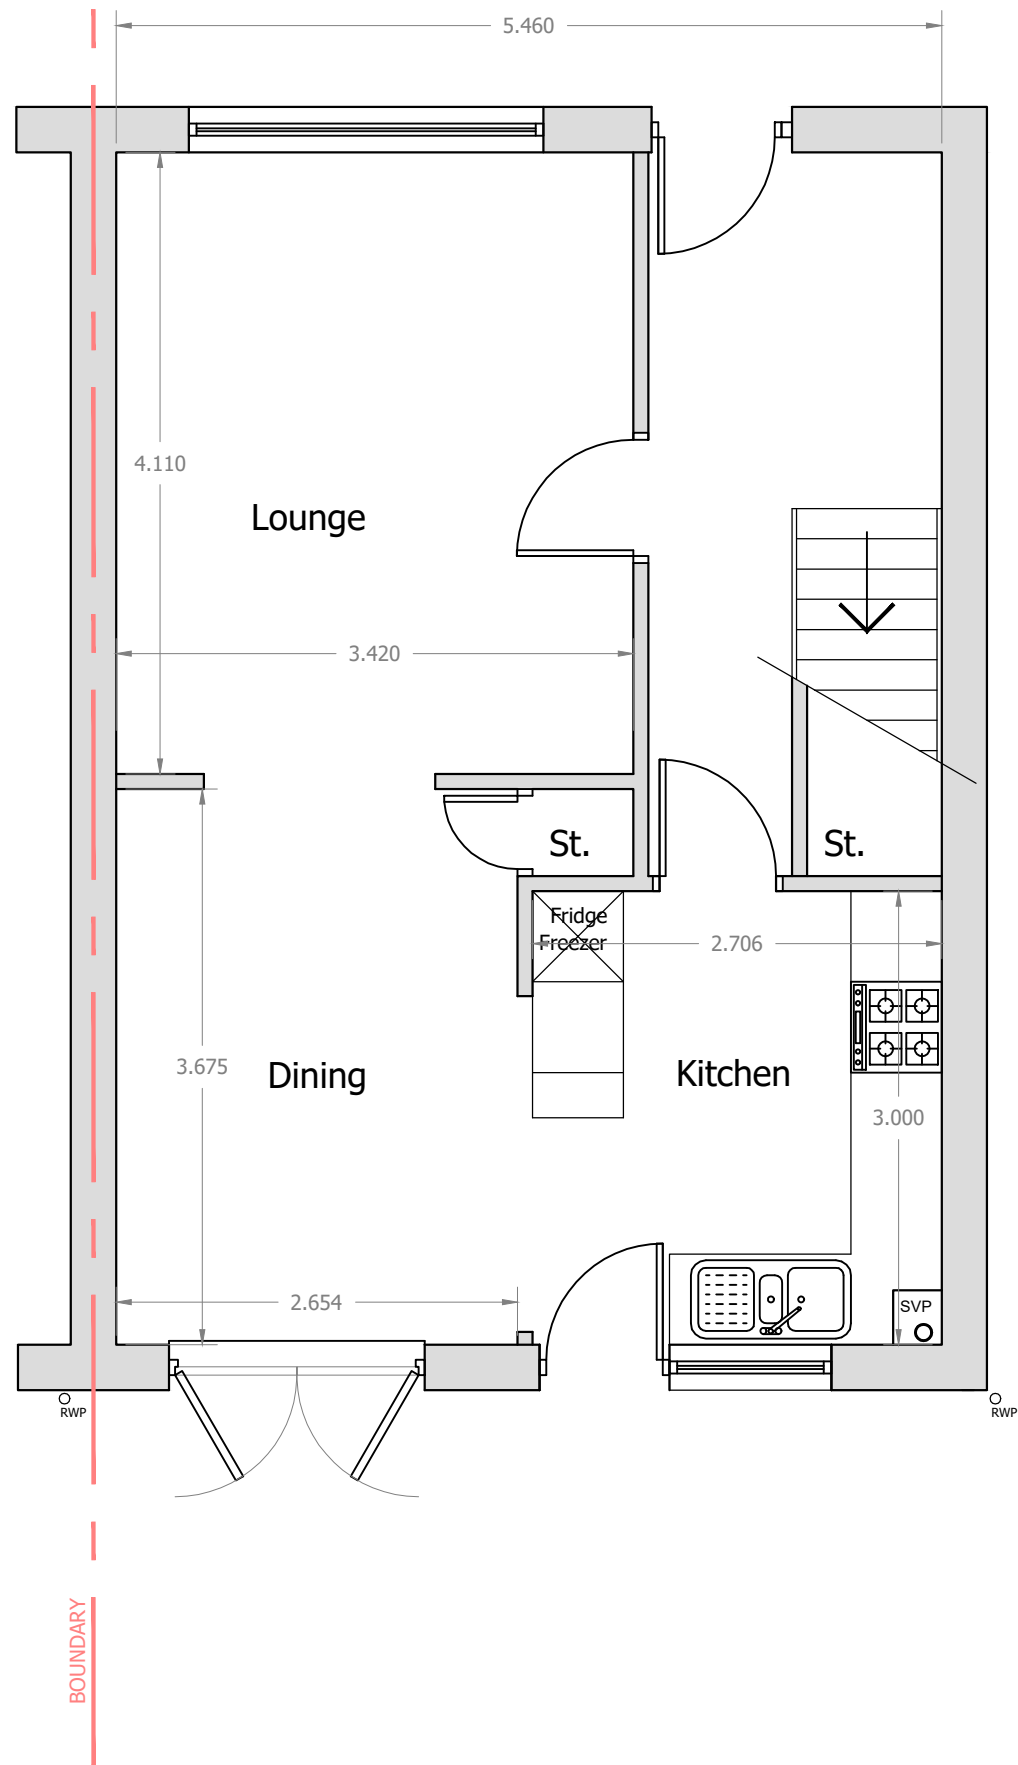

EXISTING GROUND FLOOR PLAN 1:50

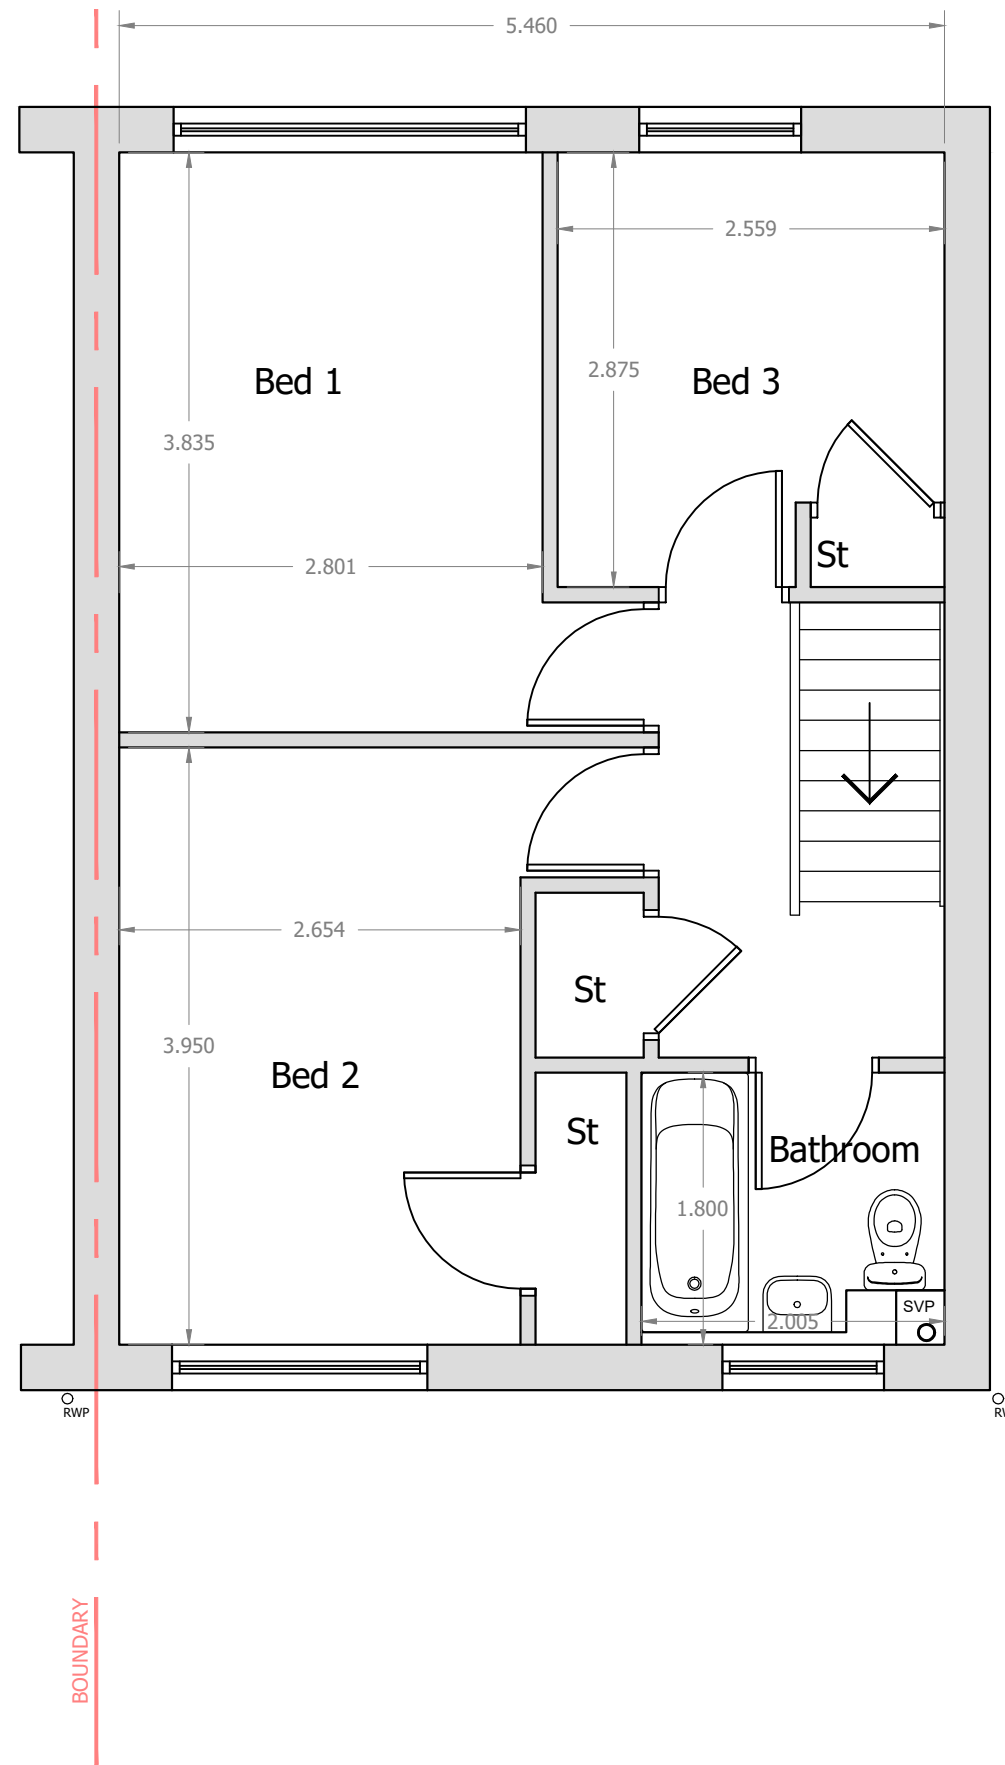

EXISTING FIRST FLOOR PLAN 1:50

 

Rev:	Details:	Date:	By:	Chkd:
Client: Mrs Shields				
Project: Proposed Rear Extension 98 Drumpellier Avenue, Coatbridge				
Drawing Title: EXISTING PLANS				
Scale:	1:50		Original Drawing Size:	A3
Drawn By:			Date:	
Drawing Status: -				
Job No:	Drawing No:	Revision:		
H176	EX002	A		