

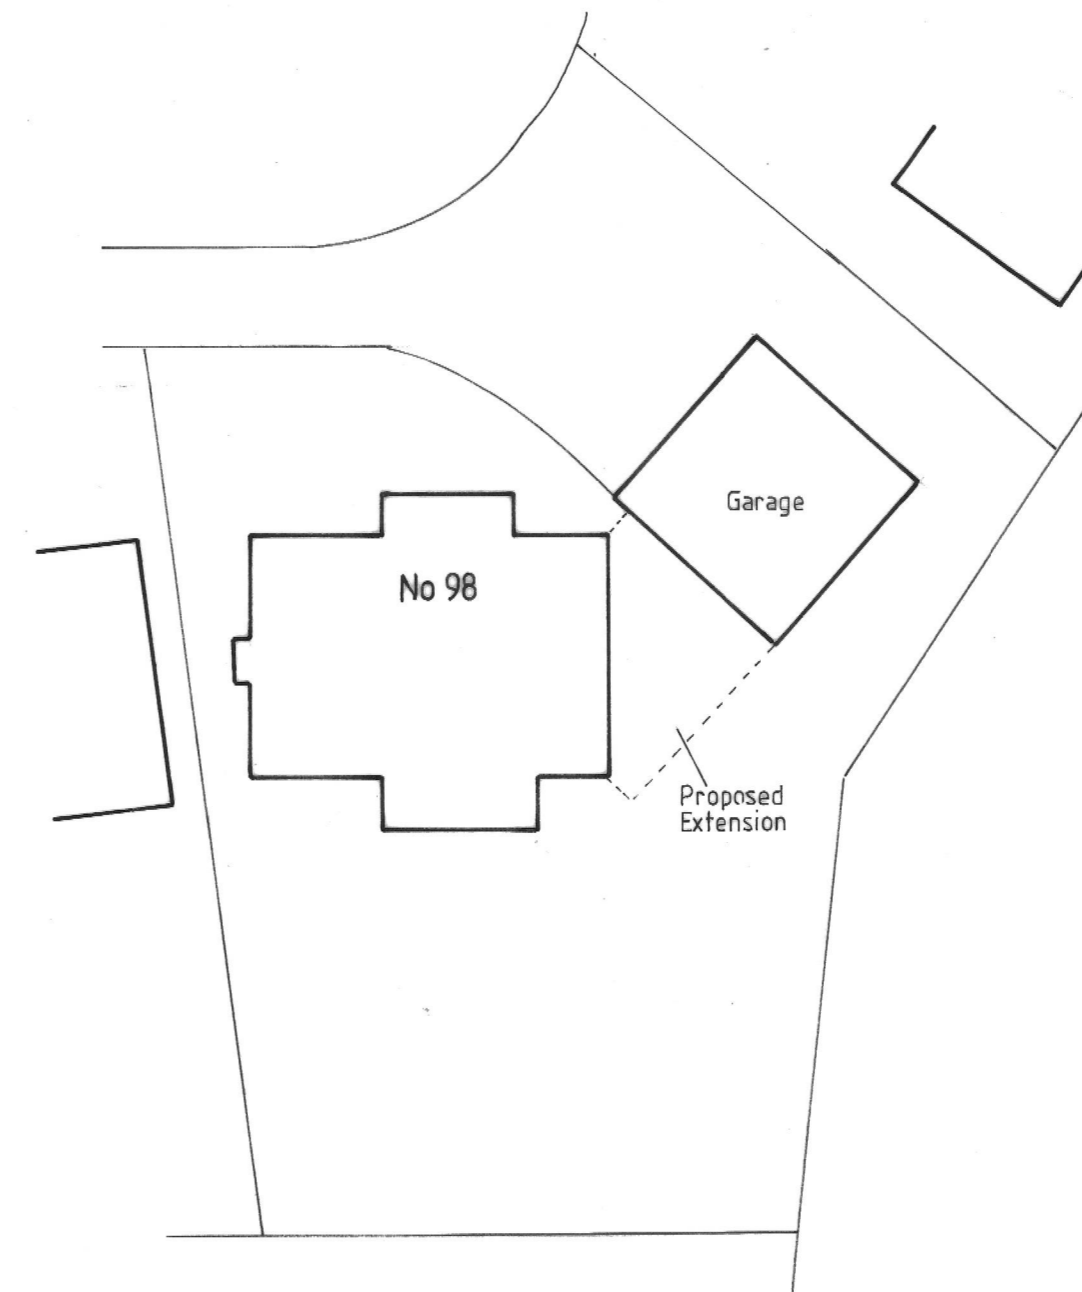


EXISTING GROUND FLOOR PLAN

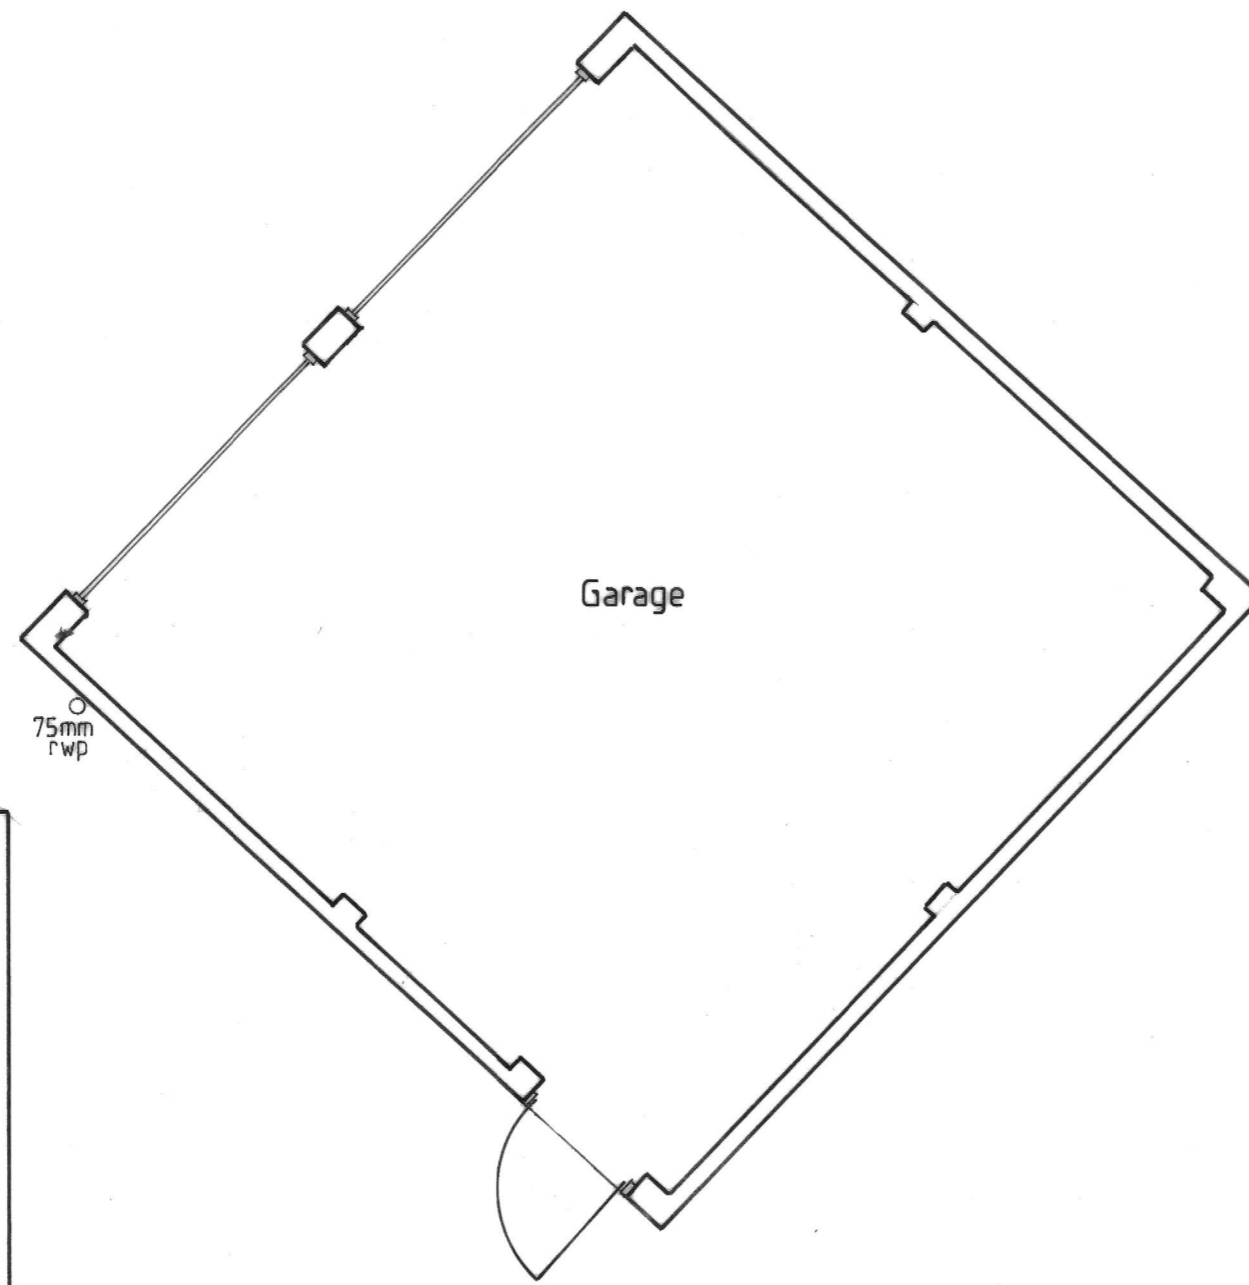

BLOCK PLAN

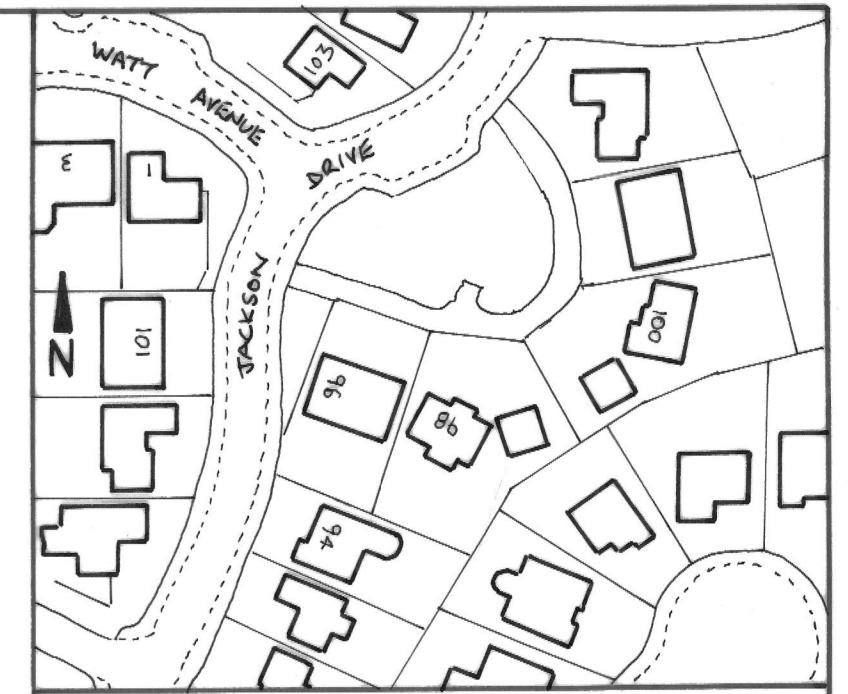


LOCATION PLAN Scale 1:1250



EXISTING REAR ELEVATION



EXISTING FRONT ELEVATION

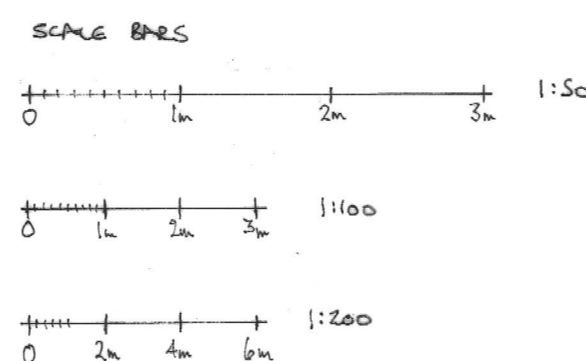

Title PARTIAL GARAGE CONVERSION AND EXTENSION TO DWELLING HOUSE	
Client MR & MRS S BOYLE	
Locus 98 JACKSON DRIVE STEPPS	
Dwg No SB/01	Scale 1:50 1:100 1:200