




Proposed Side Elevation

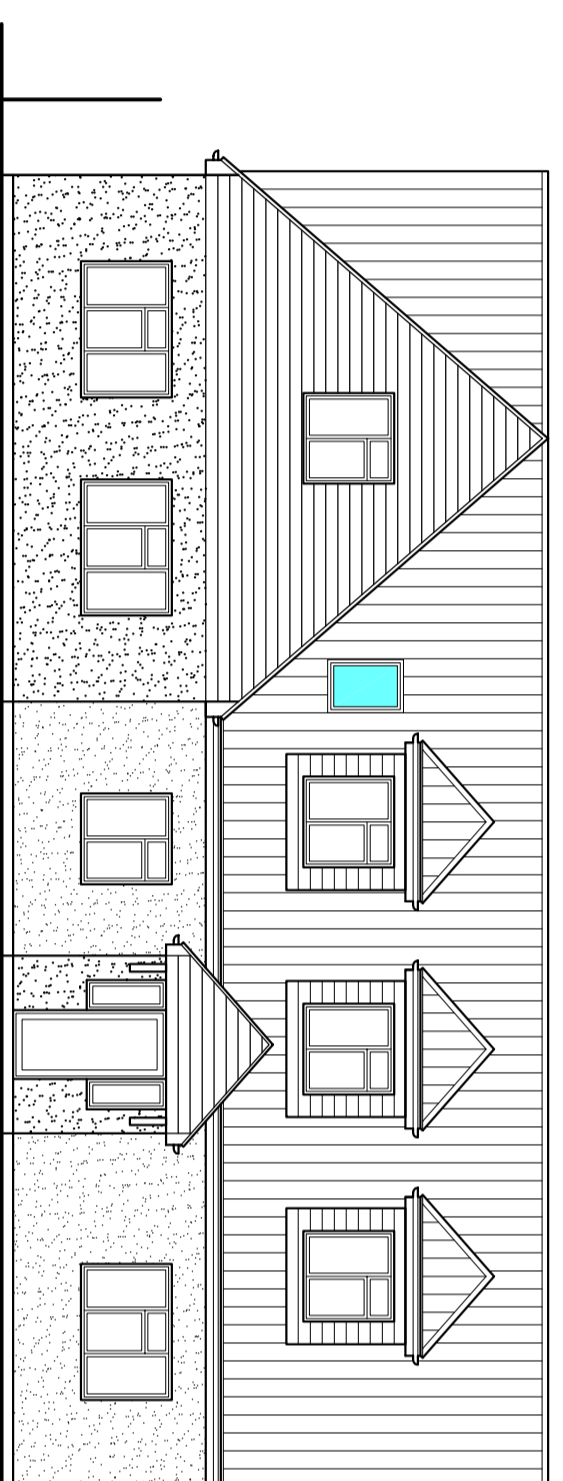

Proposed Front Elevation @ 1:100

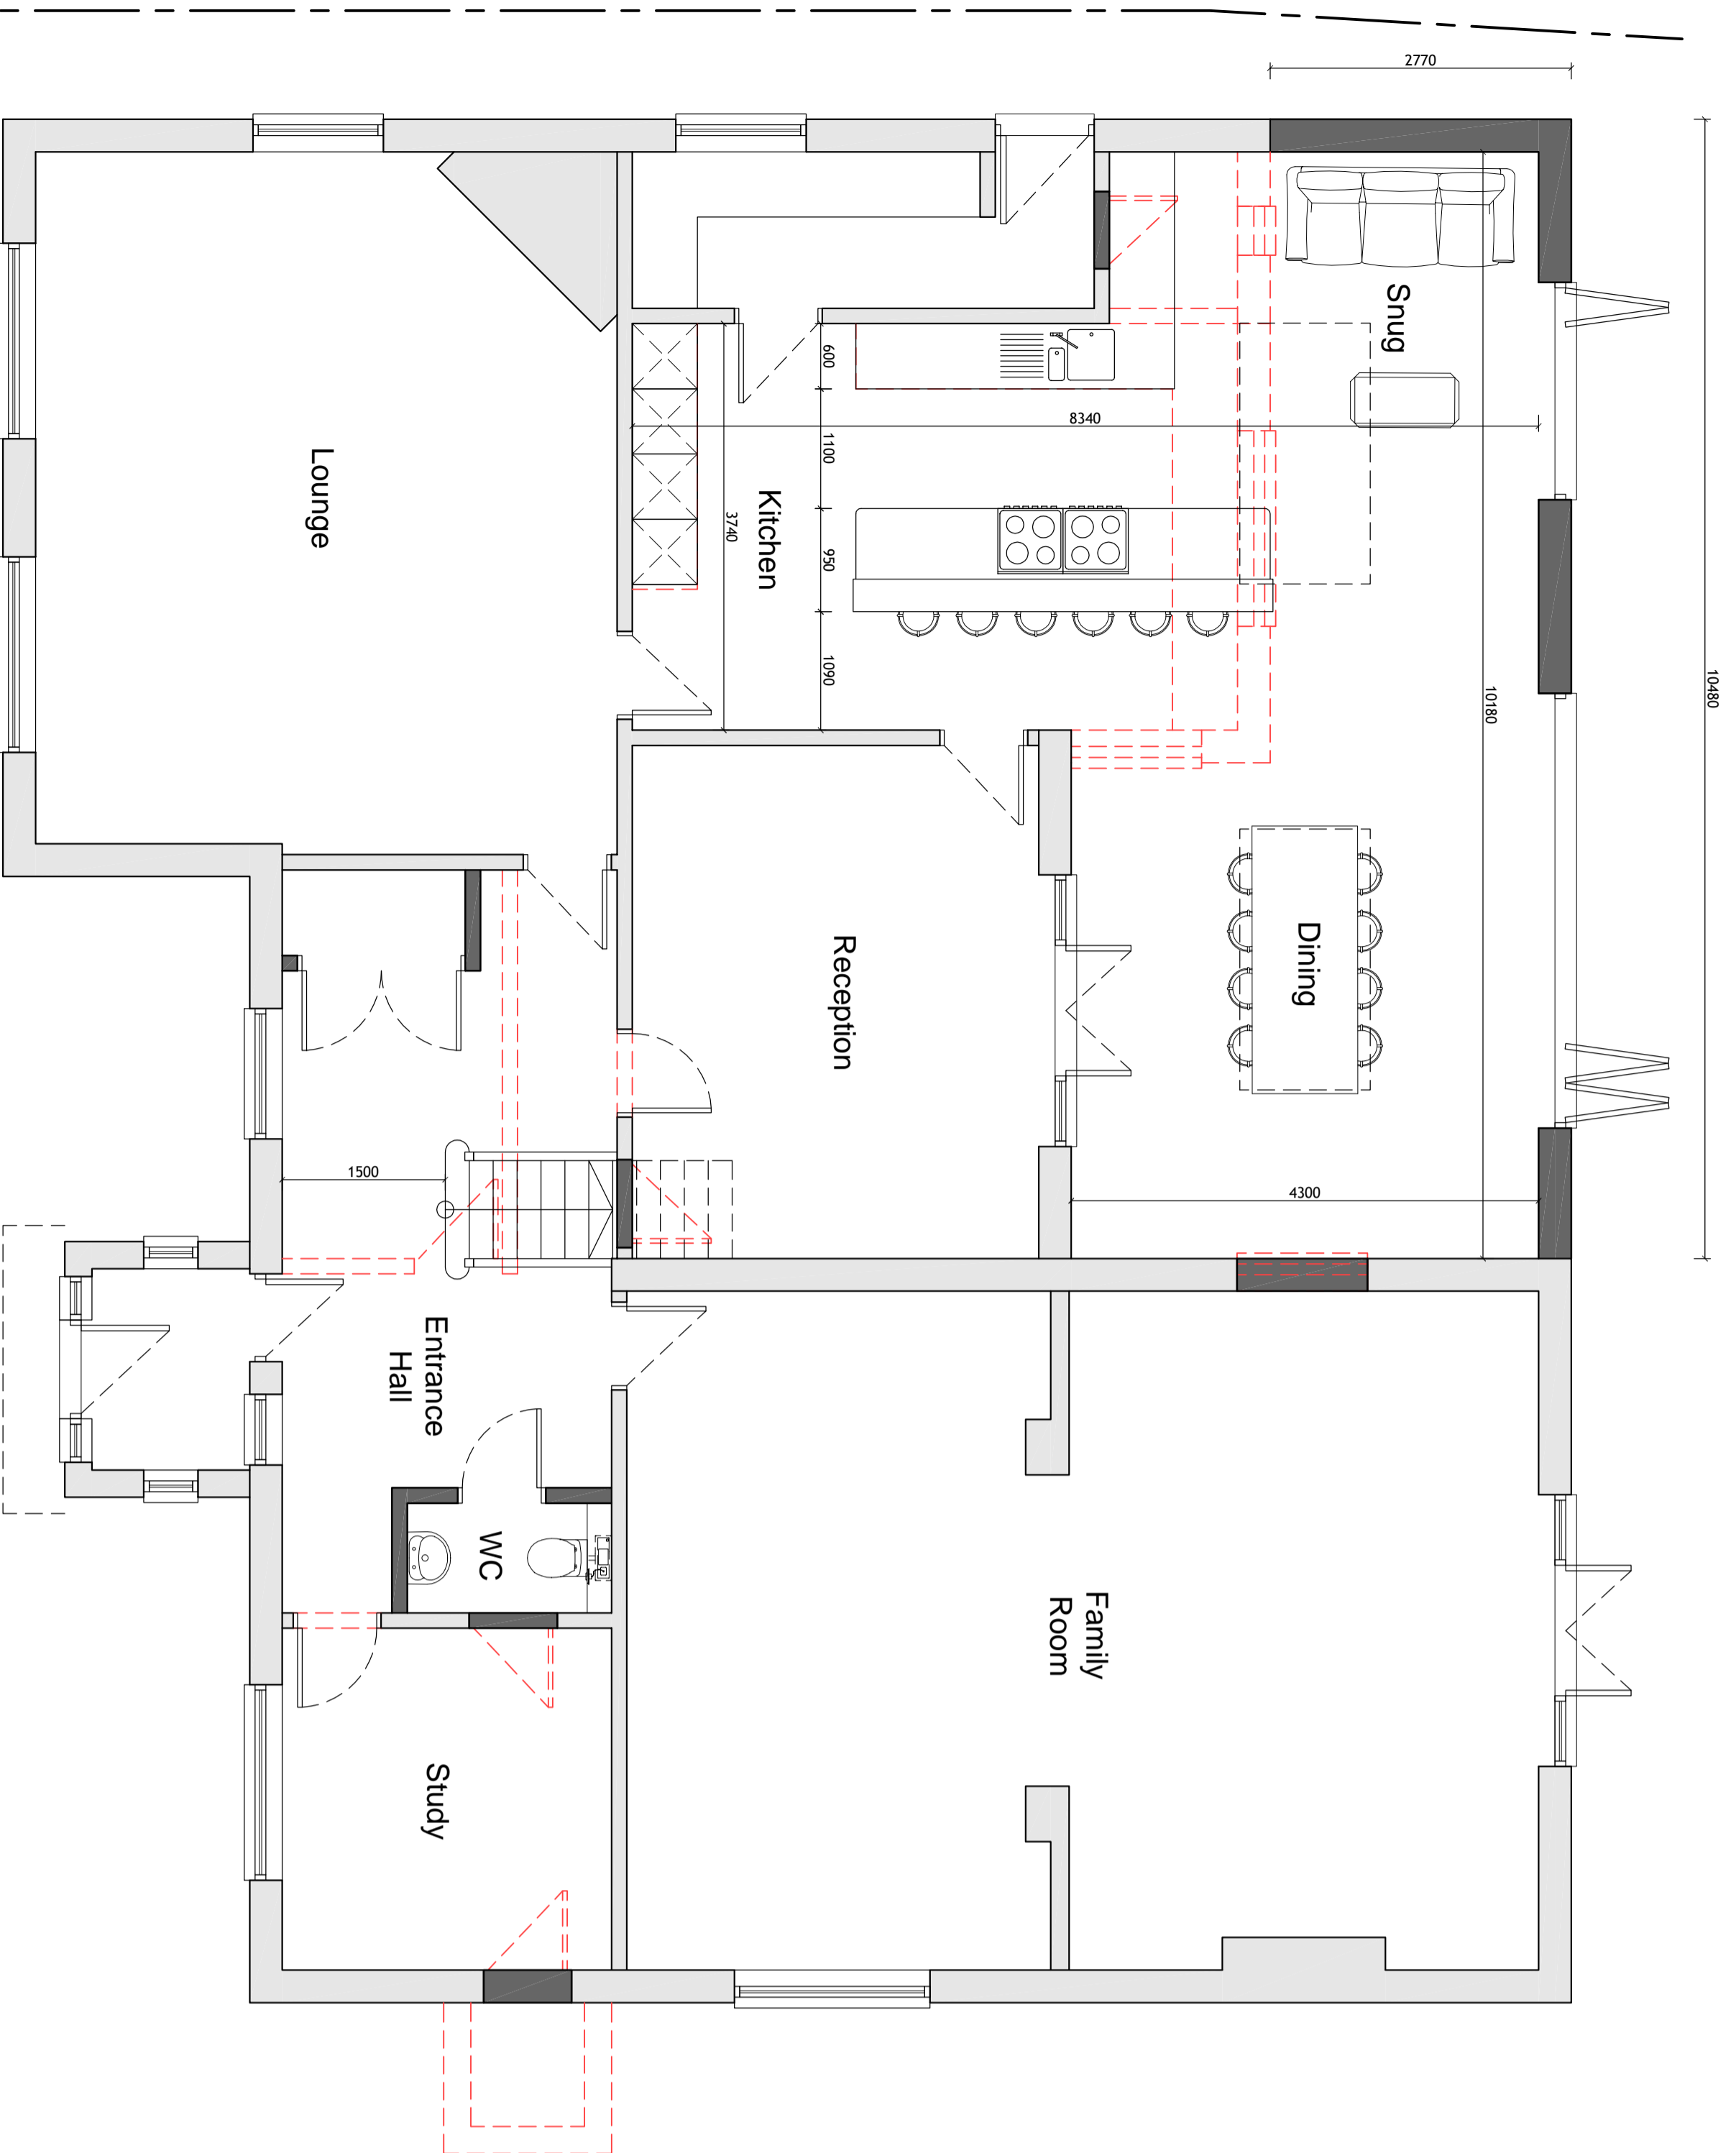

Proposed Ground Floor Plan @ 1:50

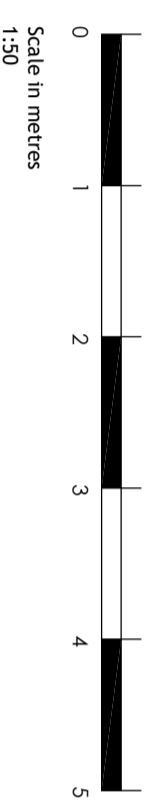

THIS DRAWING IS COPYRIGHT AND MUST NOT BE REPRODUCED, LOANED OR COPIED WITHOUT THE WRITTEN PERMISSION OF ARCHITECTURE-A1 LTD. ANY REPRODUCTION OF THIS DRAWING WITHOUT THE WRITTEN PERMISSION OF ARCHITECTURE-A1 LTD. IS UNLAWFUL. ALL DRAWINGS TO BE READ IN CONJUNCTION WITH CONSULTANT'S SPECIFICATIONS, ENGINEERS, MECHANICAL & ELECTRICAL CONSULTANTS, ACOUSTIC ENGINEERS, ENVIRONMENTAL CONSULTANTS, ETC. SHEETS OF PROVISIONAL DRAWINGS FOR INFORMATION ONLY. ARCHITECTURE-A1 LTD. IS NOT RESPONSIBLE FOR THE DESIGN OF ANY SERVICES OR STRUCTURES NOT SHOWN ON THIS DRAWING. SHEET SIZE CHECK WHEN PRINTED TO THE CORRECT SIZE. THIS LINE SHOULD BE 10cm LONG (A1 SIZE DRAWING)

A1 SHEET

0 10

Rev	Amendment	Date

**PLANNING**

**Client**  
Mr & Mrs Wright

**Project**  
Holly Lodge  
Church Road, Ramsden Heath  
Essex, CM11 1RR

**Title**  
Proposed Floor Plans & Elevations

**Drawn By:** 22-038-03

**Scale:** @ A1

**Drawn By:** KIL

**Scale:** July 22

**Architecture-A1 Ltd**  
T: 01277 262511  
E: info@architecture-a1.co.uk  
www.architecture-a1.co.uk

