

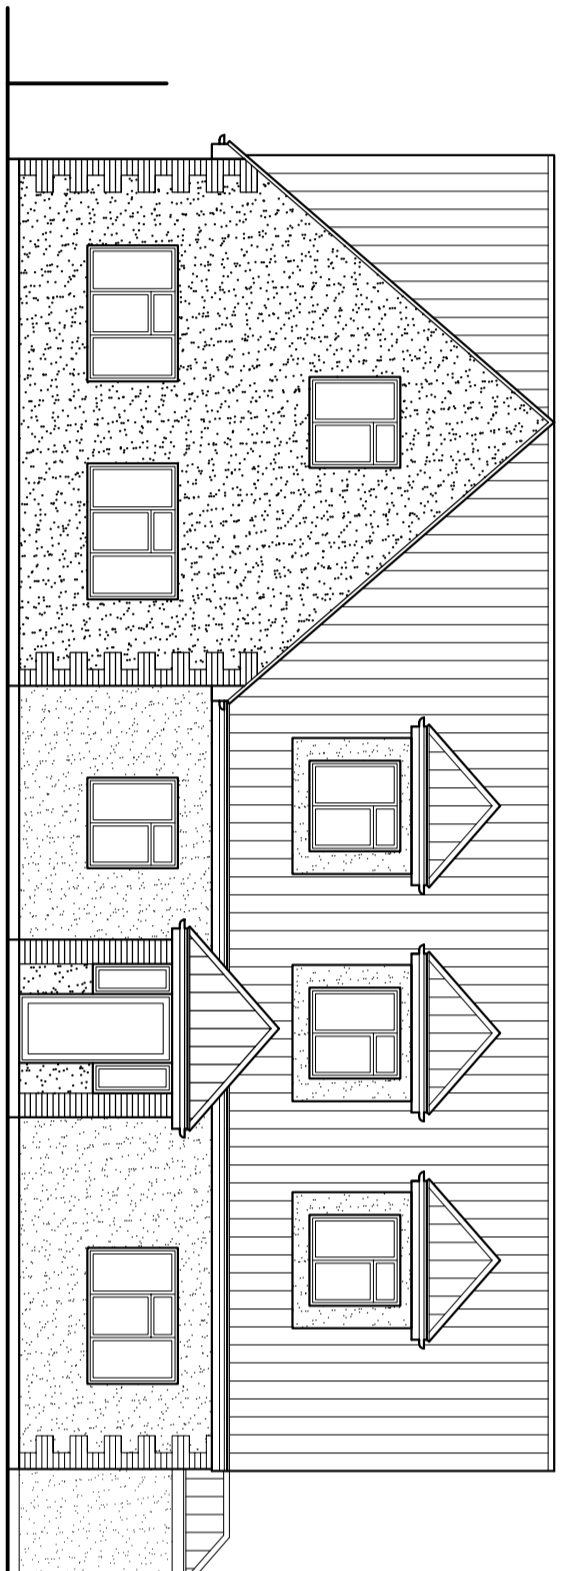



Existing Side Elevation

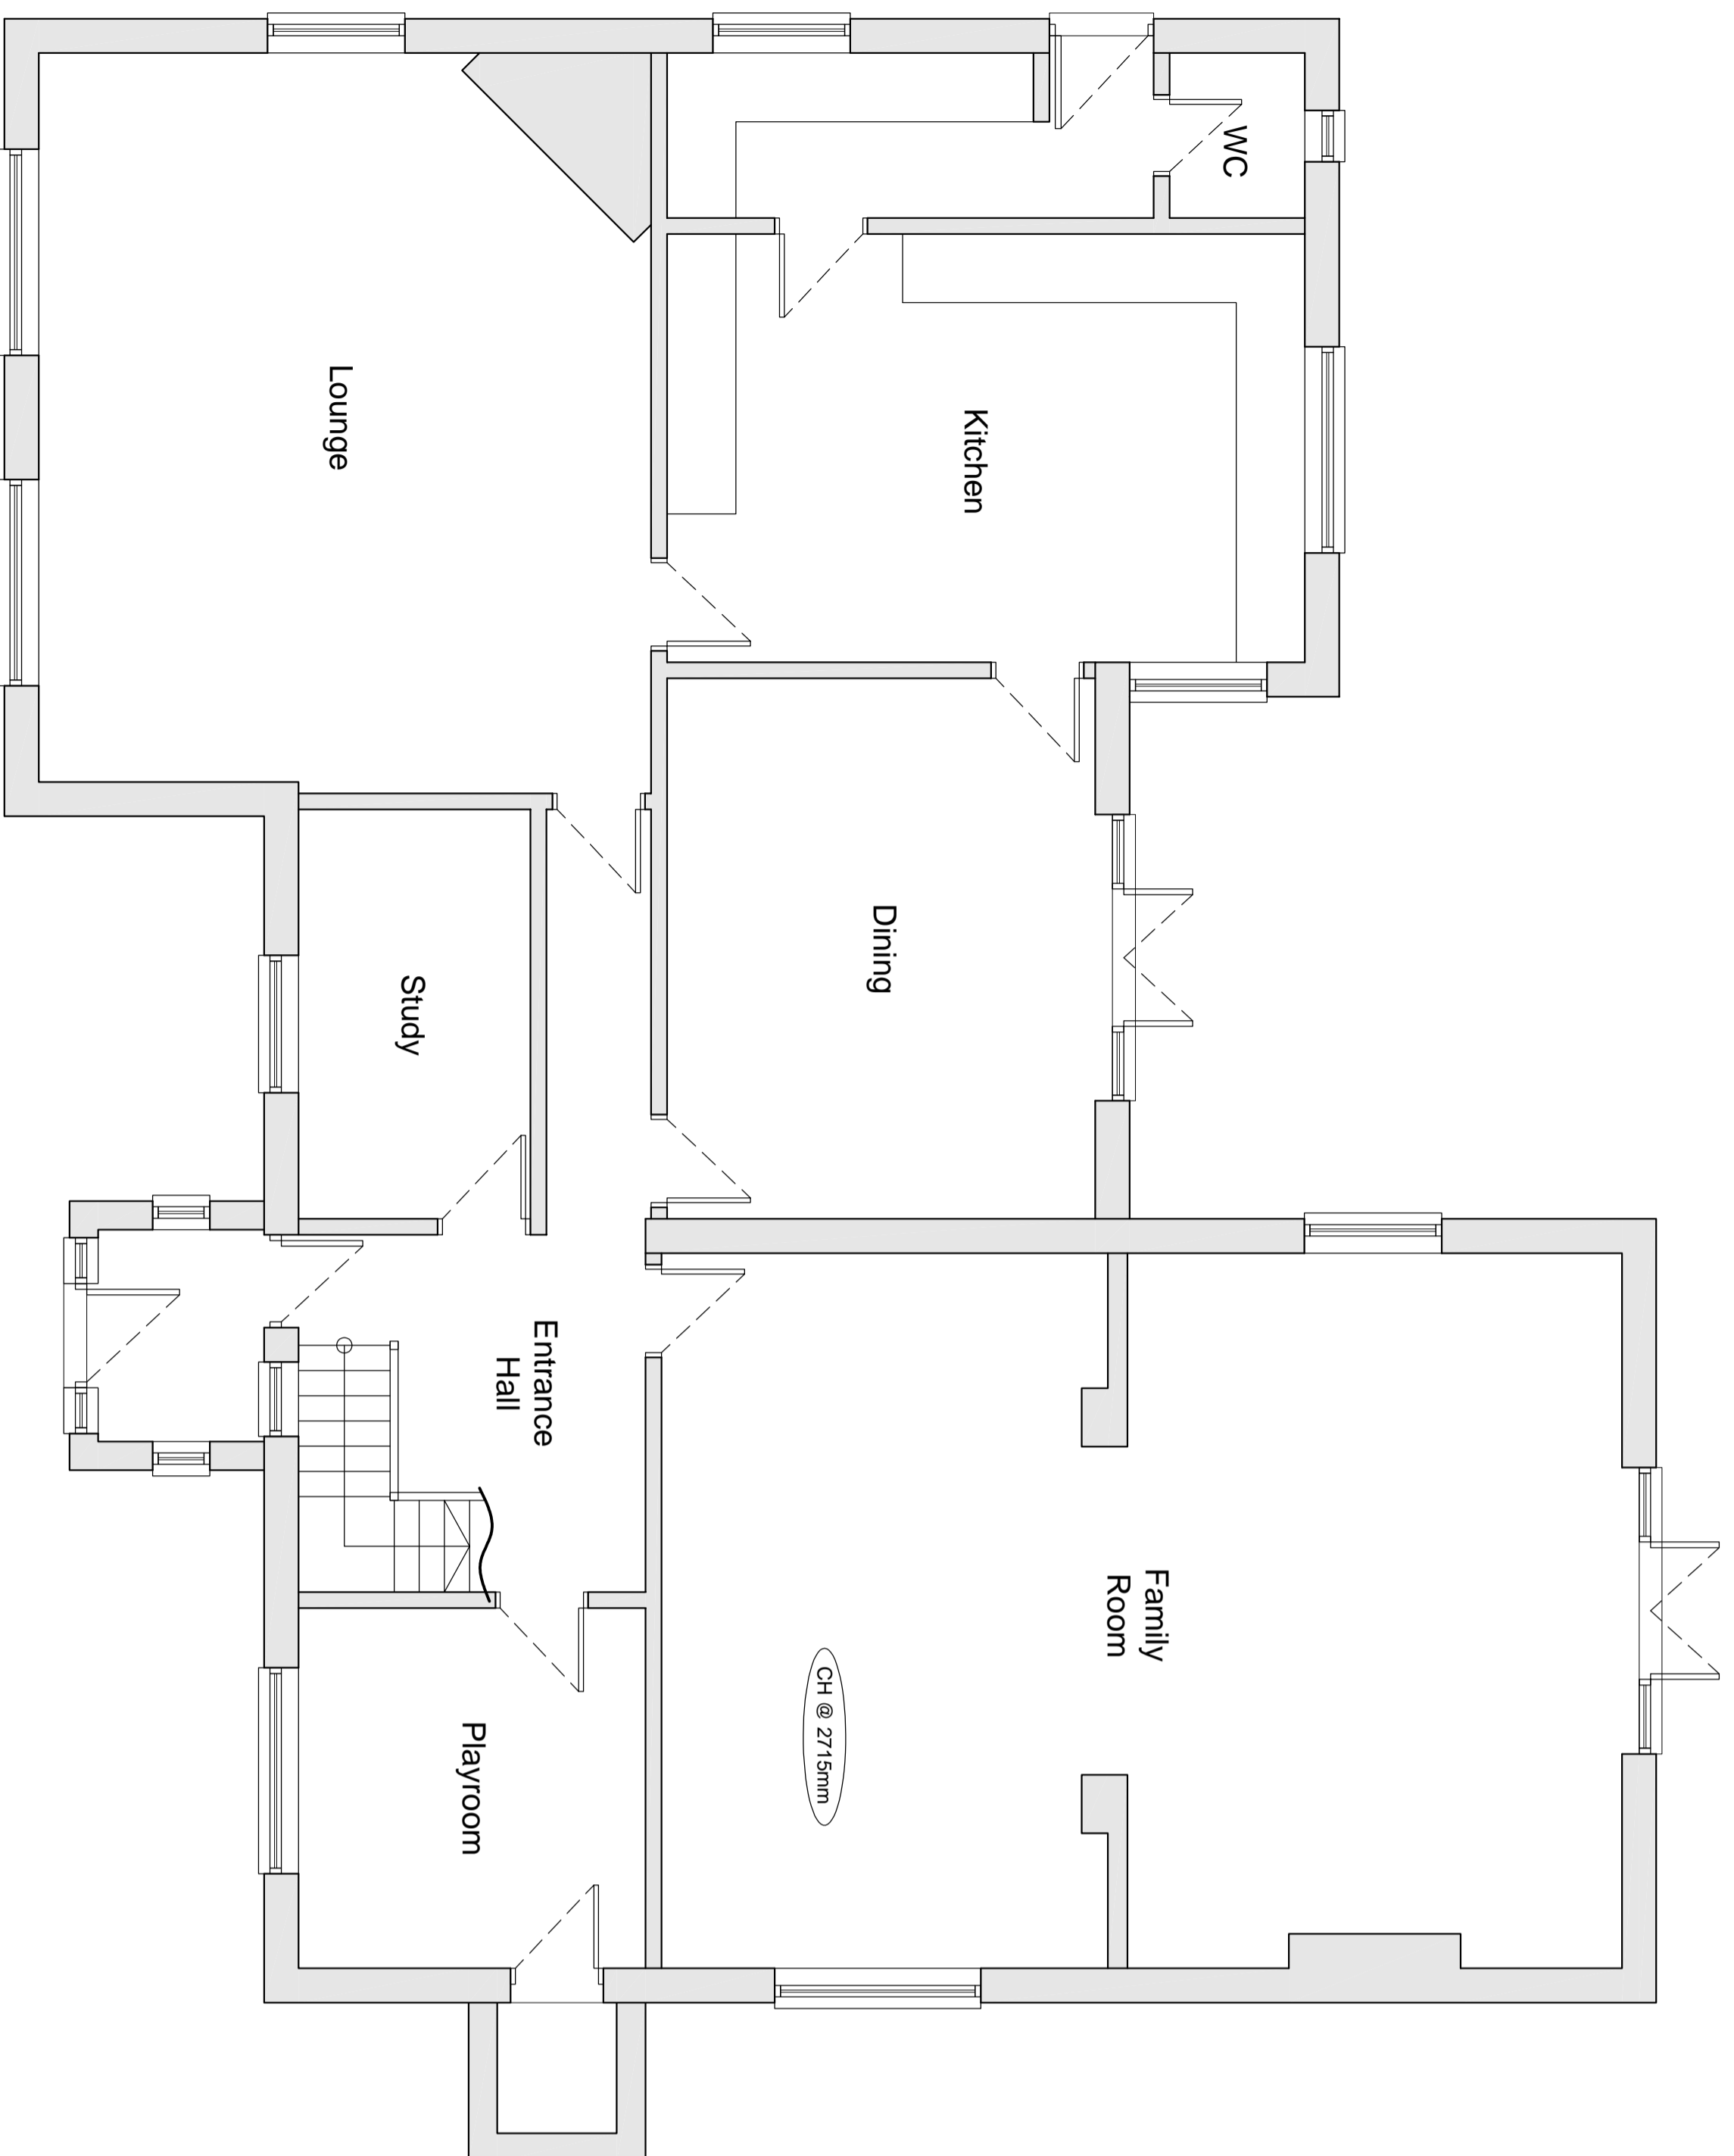


Existing Front Elevation @ 1:100

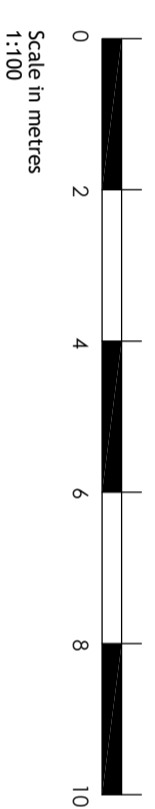

Existing Ground Floor Plan @ 1:50

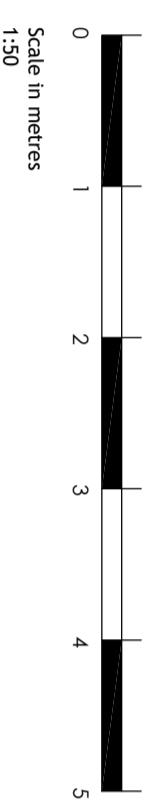

Site Location Plan @ 1:1250

 

THIS DRAWING IS COPYRIGHT AND MUST NOT BE REPRODUCED, LOANED OR COPIED WITHOUT THE WRITTEN PERMISSION OF ARCHITECTURE-A1 LTD. ANY REPRODUCTION OF THIS DRAWING WITHOUT THE WRITTEN PERMISSION OF ARCHITECTURE-A1 LTD. IS STRICTLY PROHIBITED. ALL DRAWINGS TO BE READ IN CONJUNCTION WITH CONSULTANT SPECIFICATIONS. ENGINEERS, MECHANICAL & ELECTRICAL CONSULTANTS, ACUSTIC ENGINEERS, ENVIRONMENTAL ENGINEERS, ETC. SHALL BE RESPONSIBLE FOR CHECKING AND VERIFYING ALL DIMENSIONS AND SPECIFICATIONS. ARCHITECTURE-A1 LTD. IS NOT RESPONSIBLE FOR ANY ERRORS OR OMISSIONS. SHEET SIZE CHECK WHEN PRINTED TO THE CORRECT SIZE THIS LINE SHOULD BE 100mm LONG (A1 SIZE DRAWING)

A1 SHEET

Rev	Amendment	Date
PLANNING		
Client	Mr & Mrs Wright	
Project	Holly Lodge Church Road, Ramsden Heath Essex, CM11 1RR	
Title	Existing Floor Plans, Elevations, and Site Location Plan	
Drawn: JLB	22-038-01	Rev: KIL
Scale: @ A1	Format: KIL	Scale: July 22