



OUTLINE OF EX HAY BARN REMOVED. (TIMBER CONSTRUCTION)

PROPOSED HAY BARN

OAK TREES

POST AND RAIL FENCE

BOUNDARY FENCE

OUT BUILDING


STABLES

LOUISVILLE.


FOXBORO LODGE.

GROVEWOOD

SOUTHWAY.

 

PLAN.

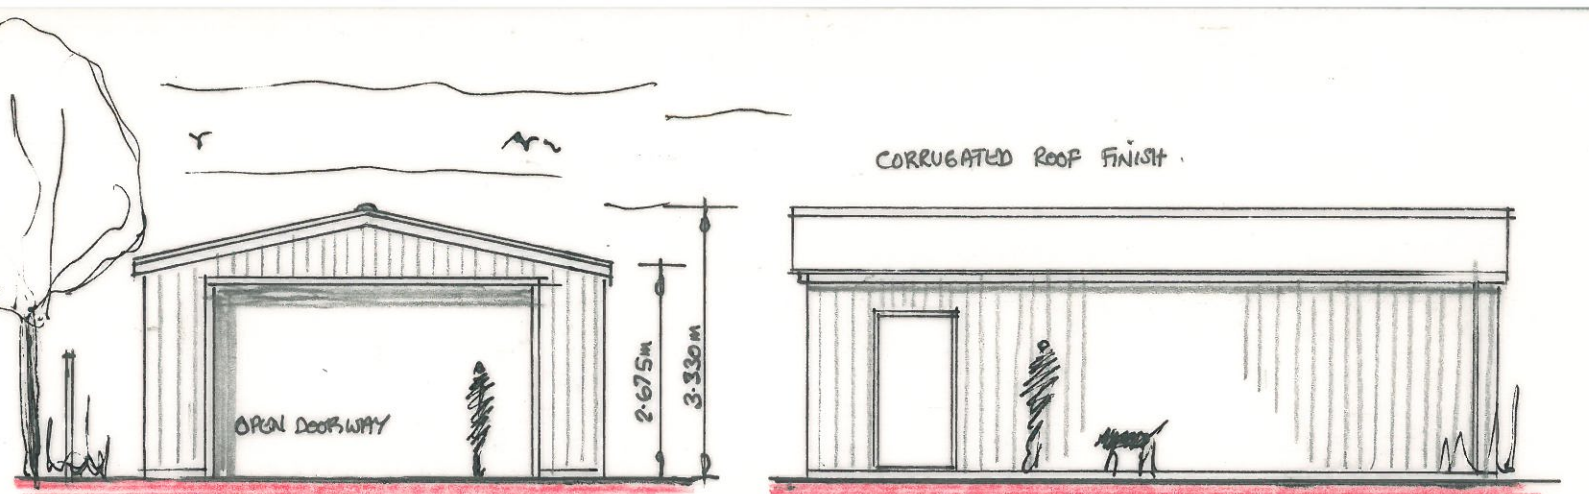


NORTH ELEVATION

CORRUGATED ROOF FINISH

WEST ELEVATION.


PERIMETER WALLS
CORRUGATED METAL SHEETS, COLOUR GREEN.

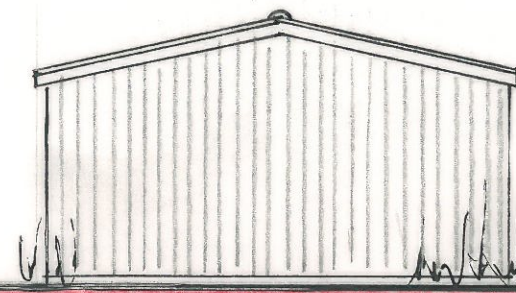

SOUTH ELEVATION.



EAST ELEVATION

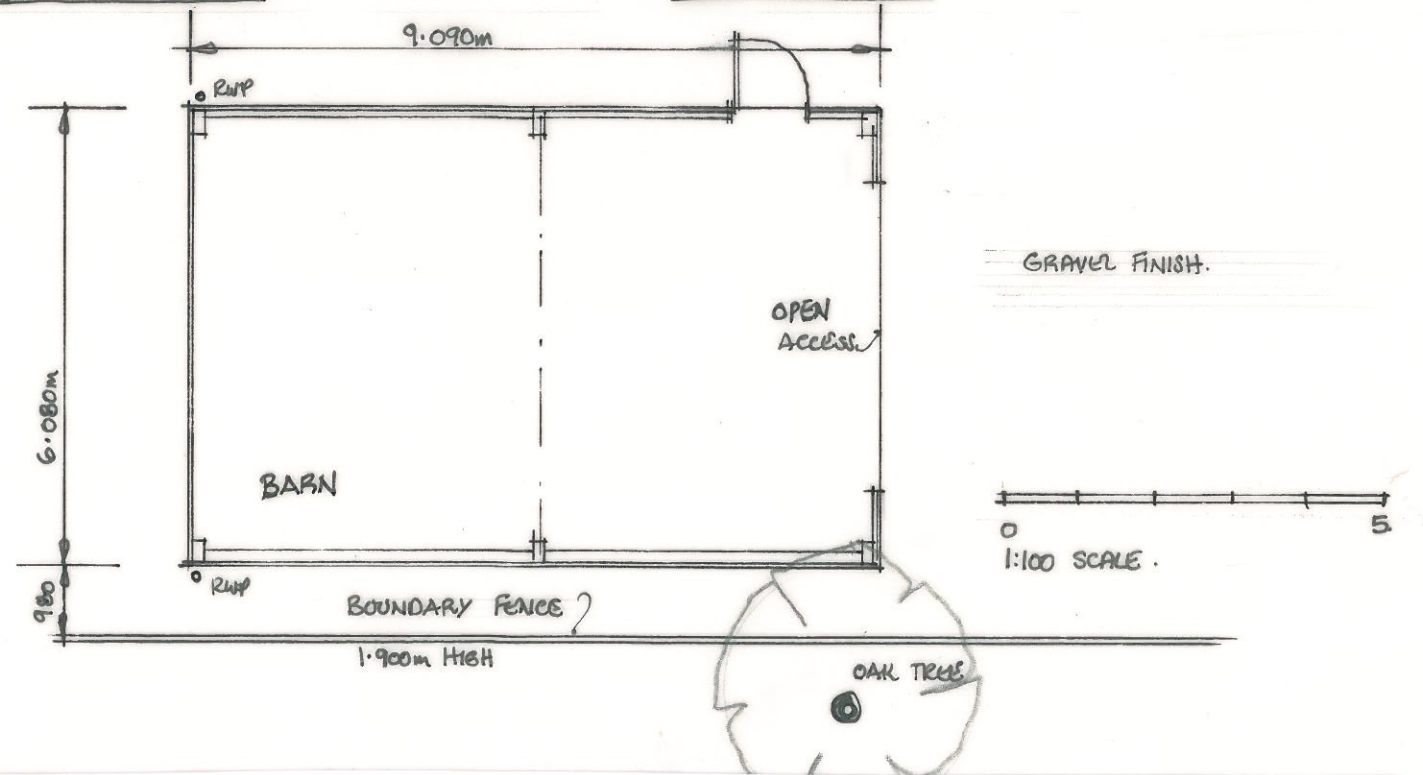

D.J.W

ARCHITECTURAL DESIGNS LTD
Oakwood House,
22 Holloway Road,
Maldon,
CM9 4SG
Tel: 01621 840851



Project:
RETENTION OF HAY BARN.
GROVEWOOD, SOUTHWAY, DRY STREET,
LANGDON HILLS.

Title:
PLANS & ELEVATIONS AS PROPOSED.

Scale:
1:100 & 1:50

Date:
August 2022

Drg No:
2343/1