


SINGLE DOOR TO REAR GARDEN

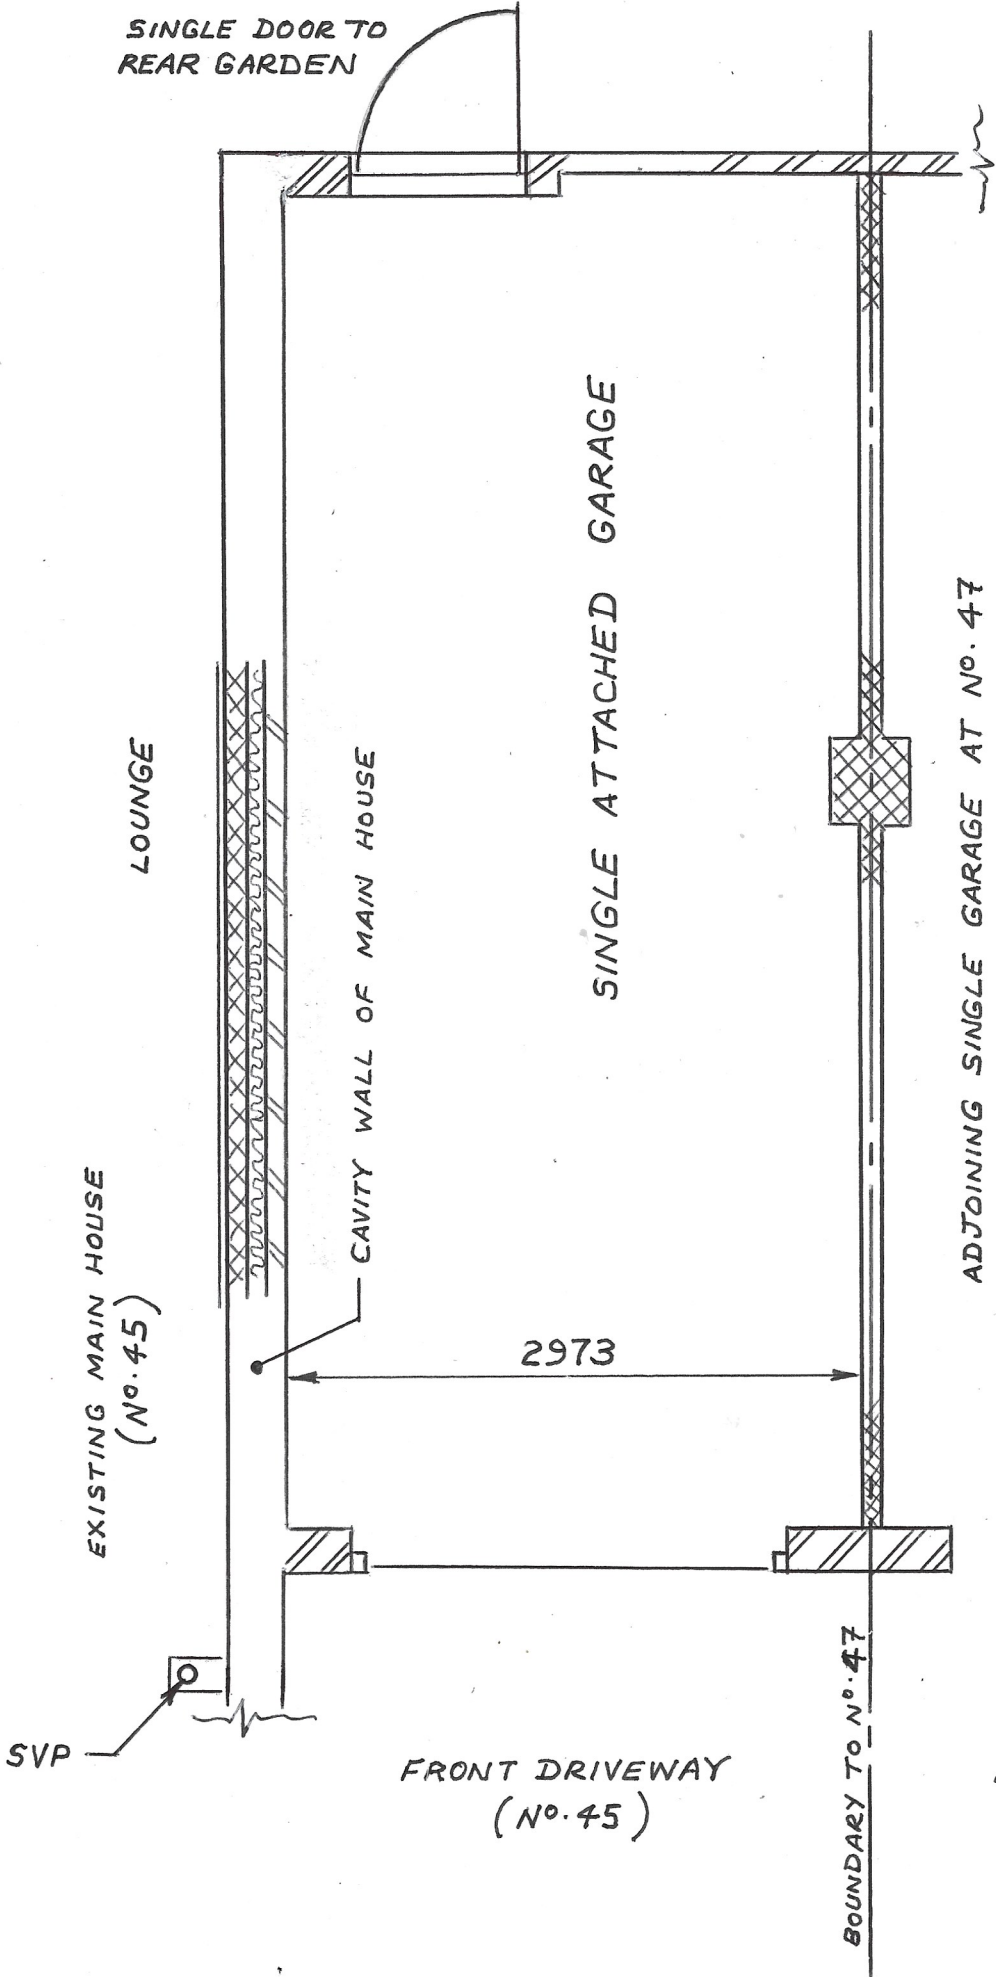

SINGLE ATTACHED GARAGE

ADJOINING SINGLE GARAGE AT No. 47

SDE 002-08-22

SHEET 1

11-AUG 2022

SCALE 1:40 @ A4

DIMENSIONS IN mm

EXISTING MAIN HOUSE (No. 45)

CAVITY WALL OF MAIN HOUSE

2973

FRONT DRIVEWAY (No. 45)

FRONT DRIVEWAY (No. 47)

MR. M. NASEEM & Ms. N. CAWIS
45 BROADHURST PLACE
BASILDON
ESSEX SS14 2FA

EXISTING FLOOR PLAN - GARAGE