




EXISTING GROUND FLOOR
Scale 1:50

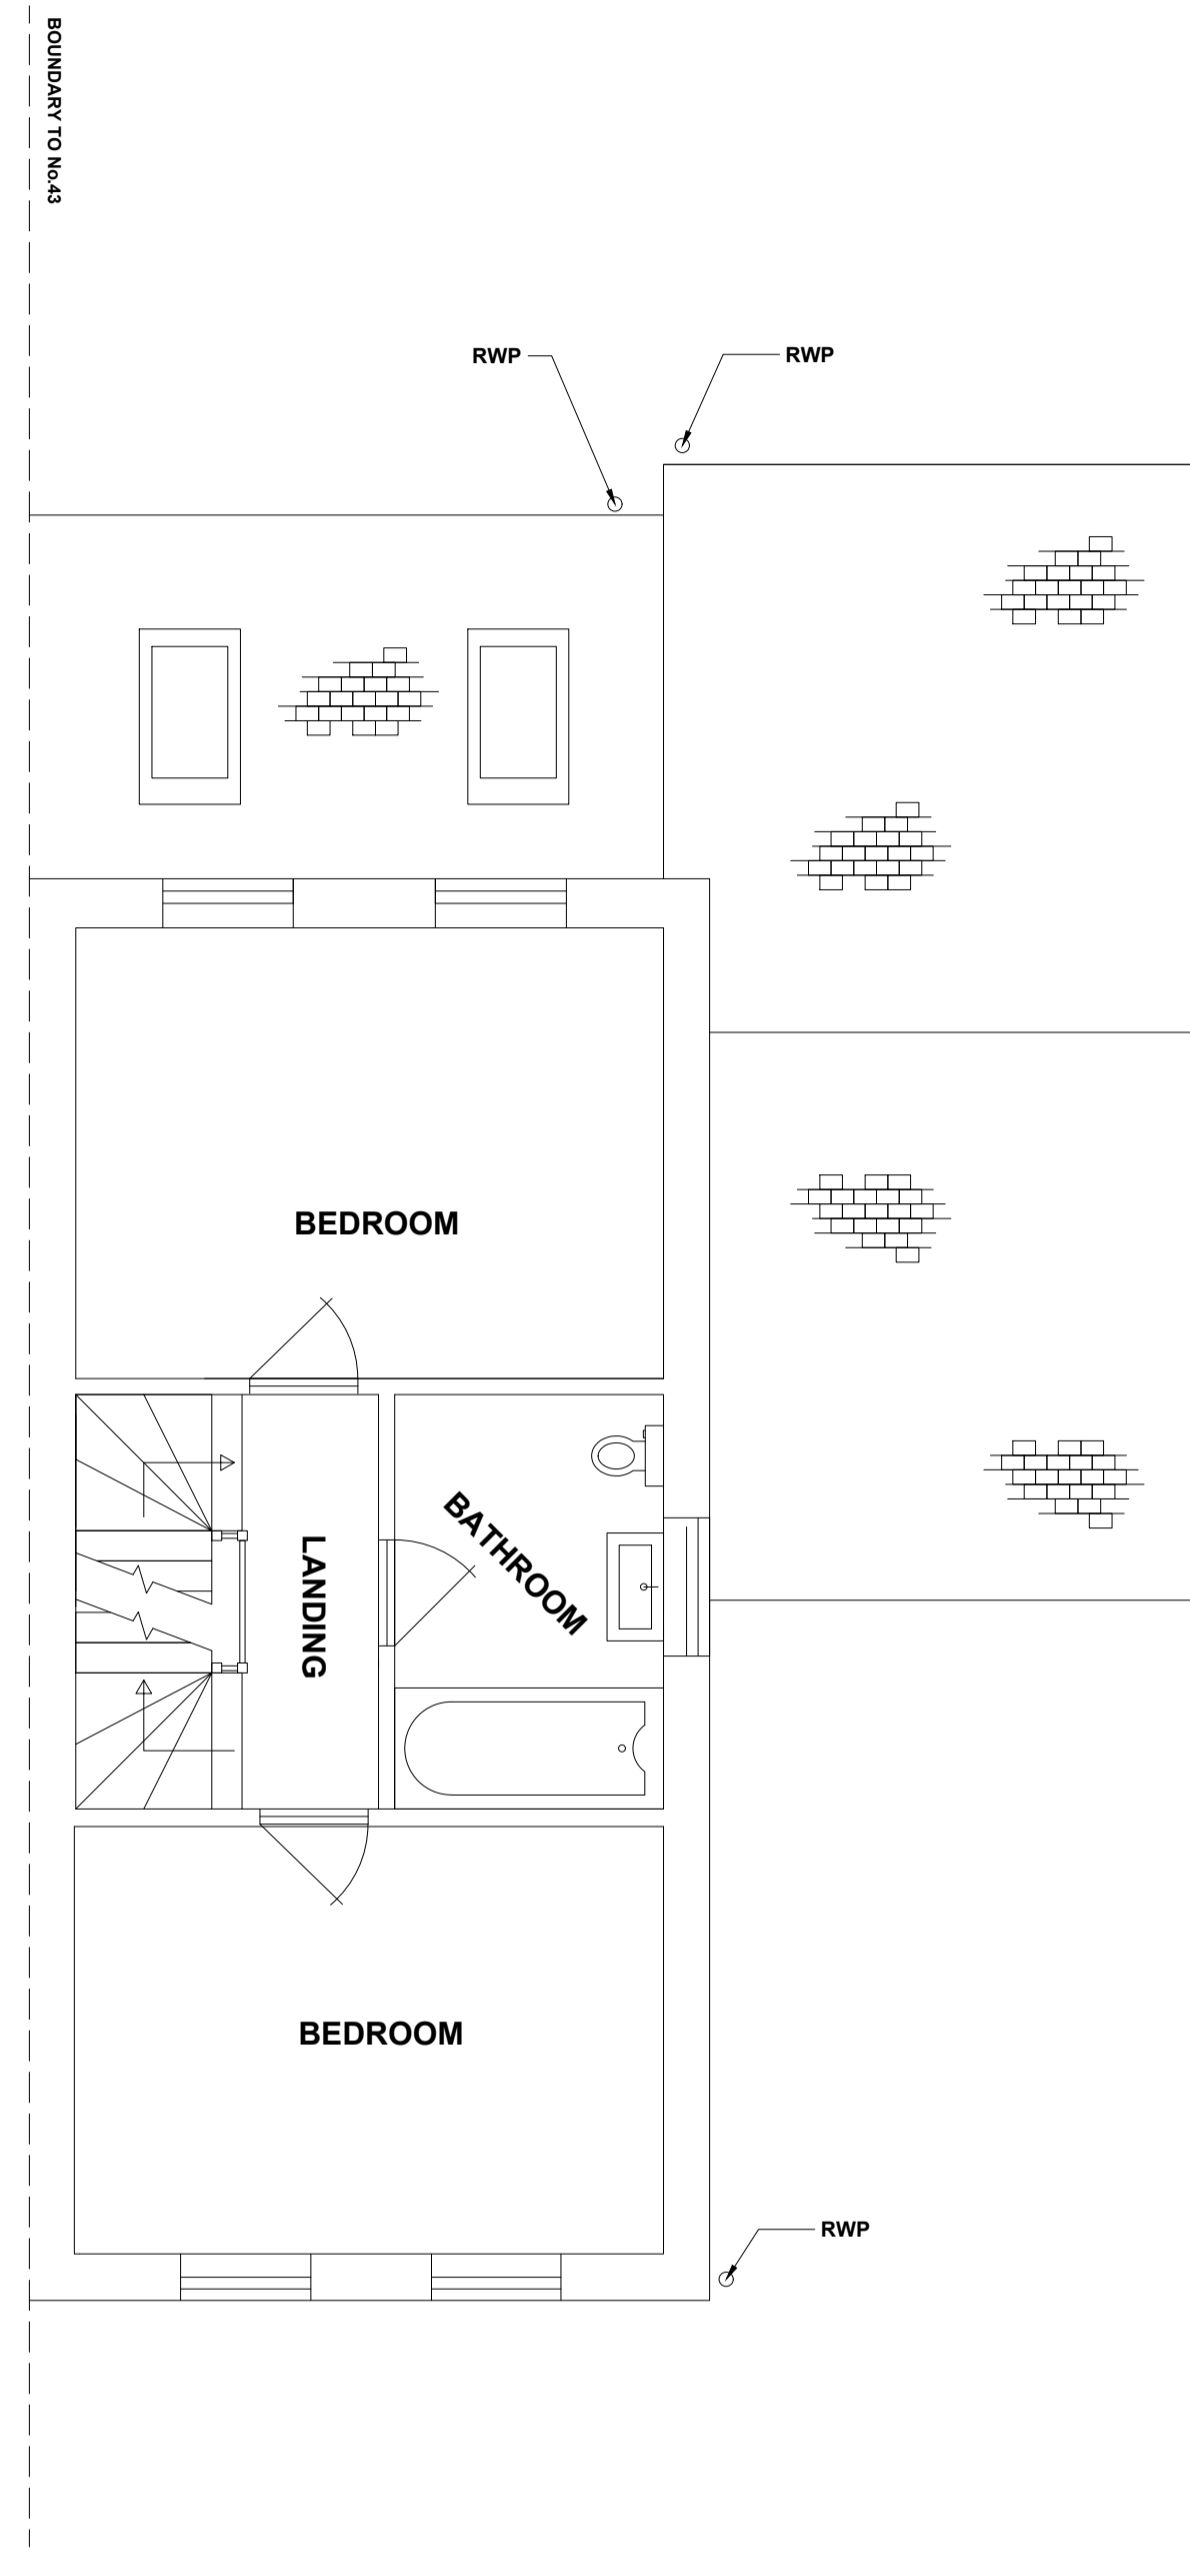


EXISTING FIRST FLOOR (UNCHANGED)
Scale 1:50

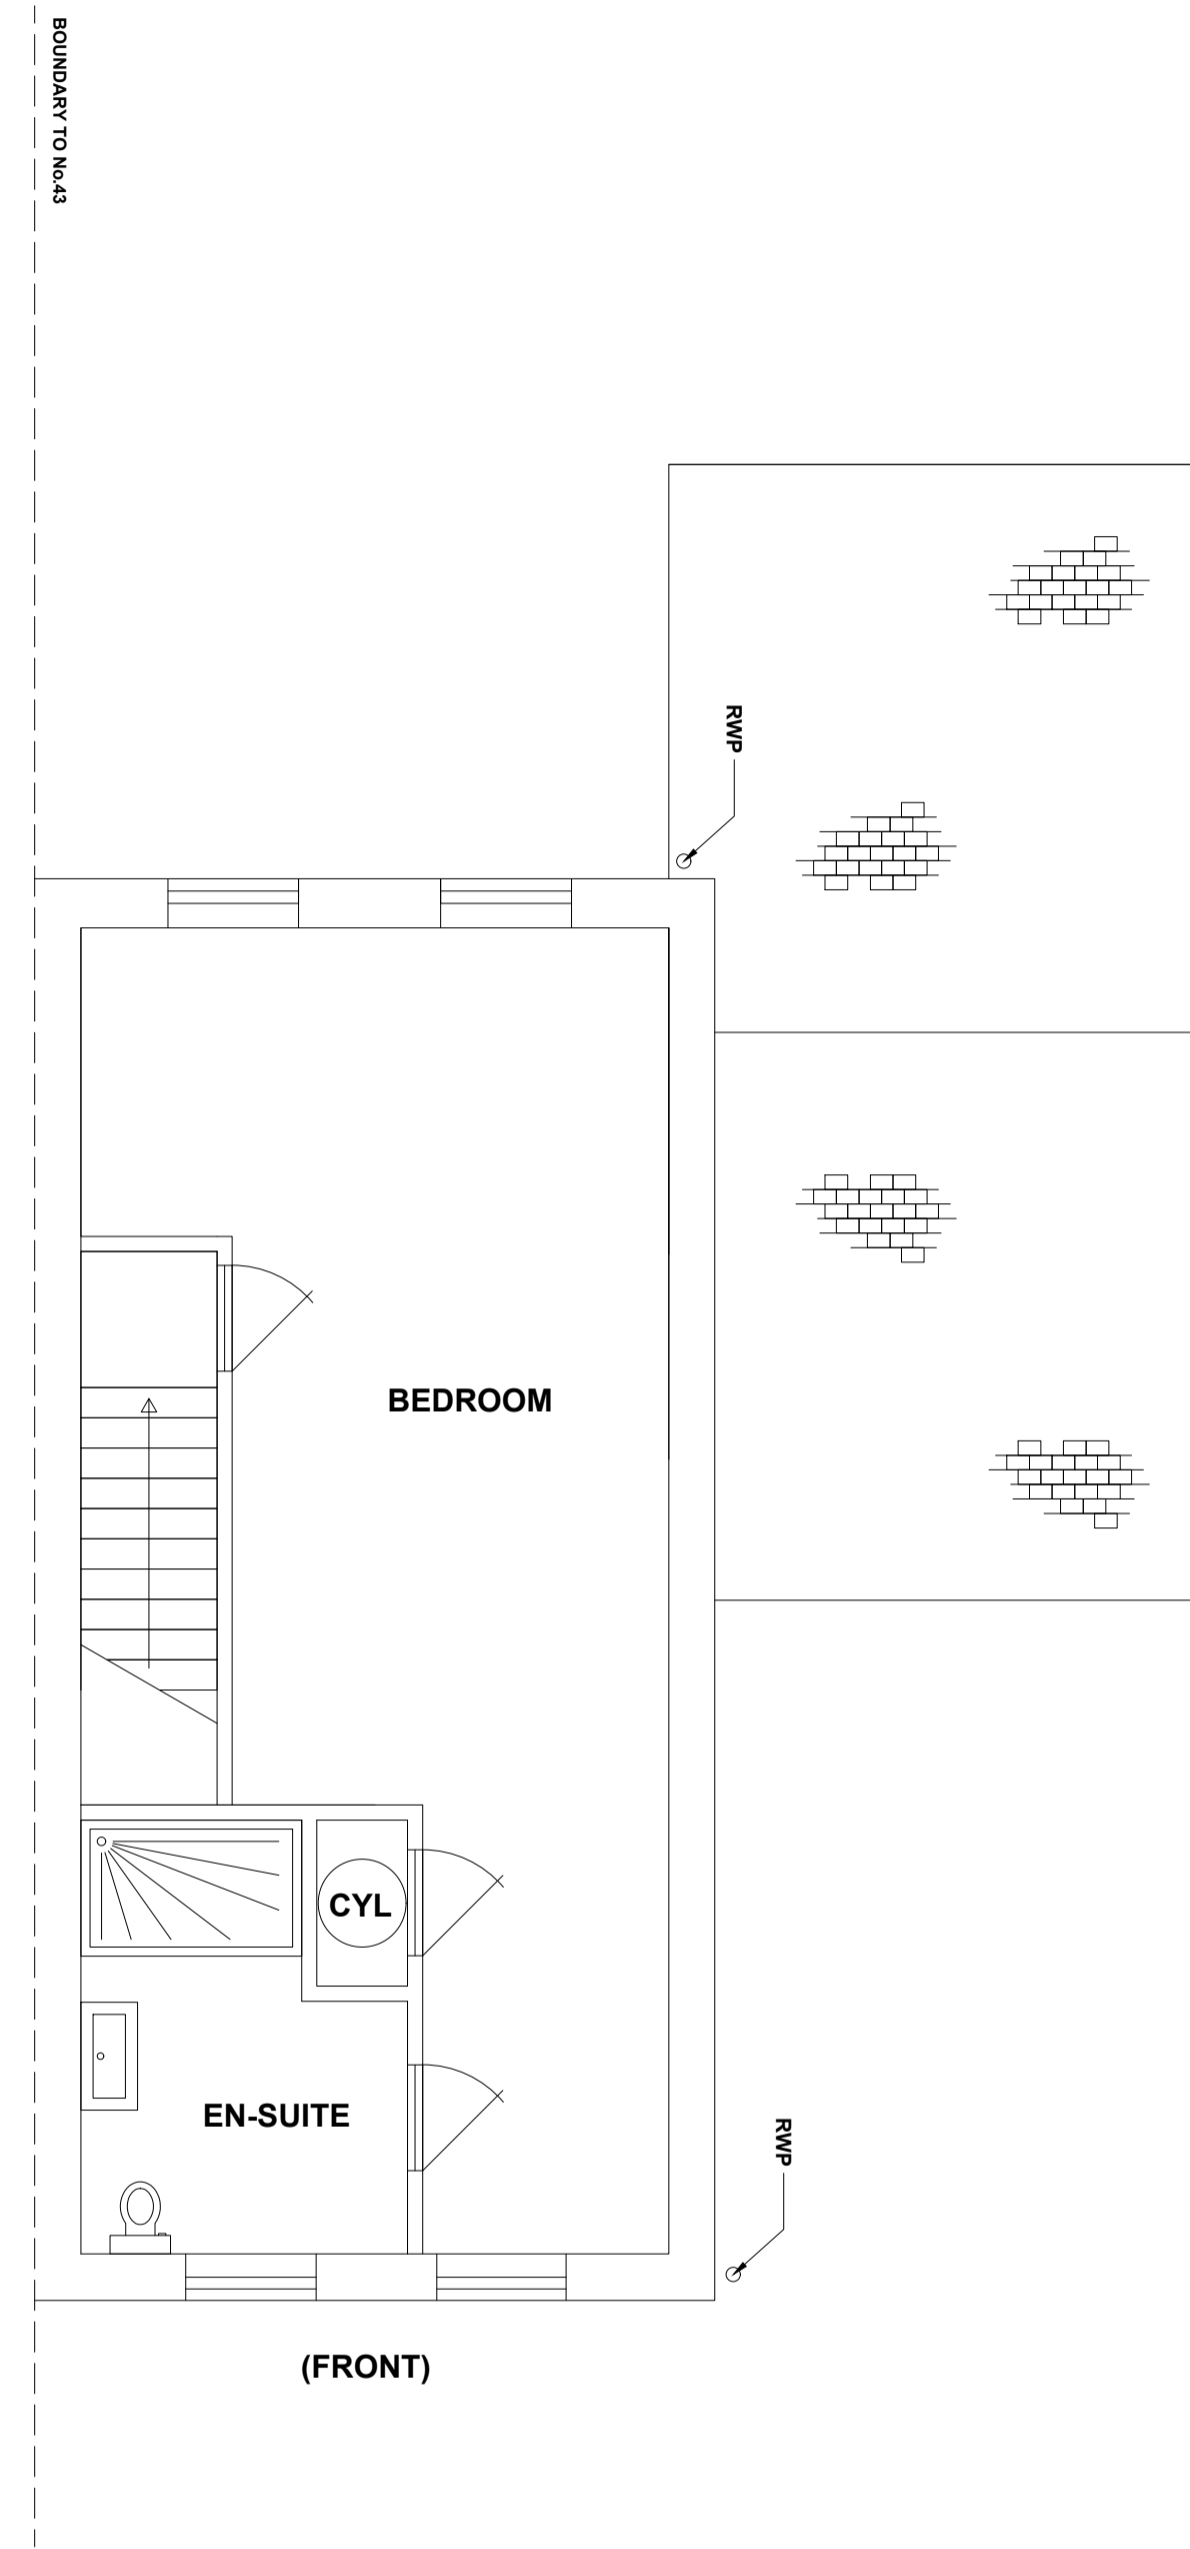

EXISTING SECOND FLOOR (UNCHANGED)
Scale 1:50

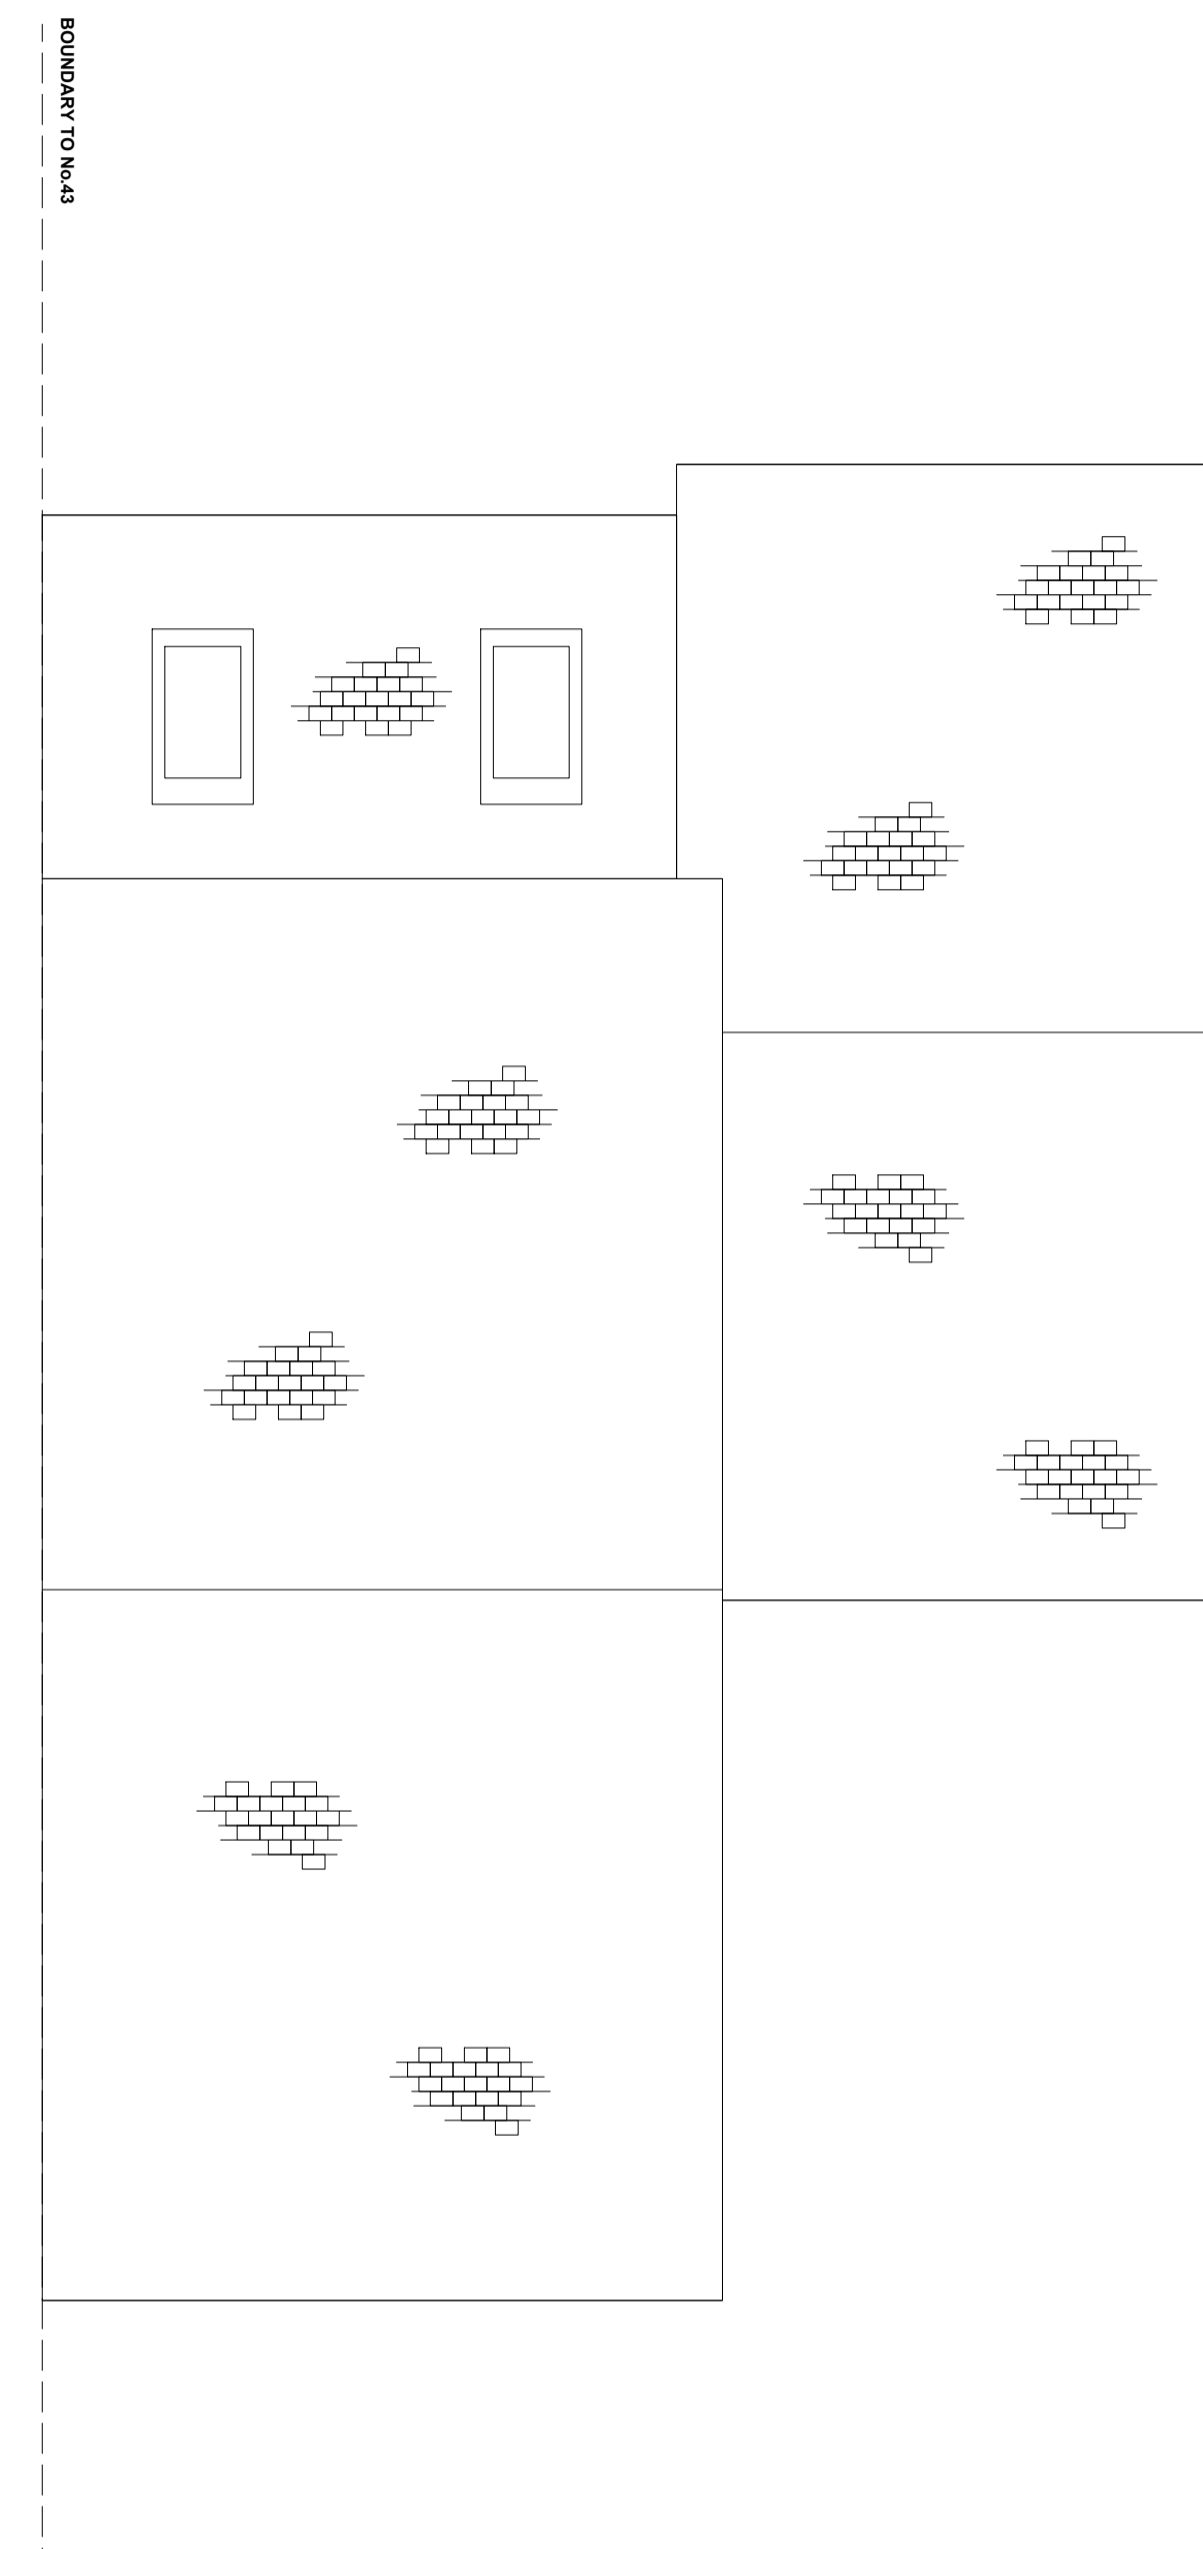

EXISTING / PROPOSED ROOF PLAN
(UNCHANGED)
Scale 1:100

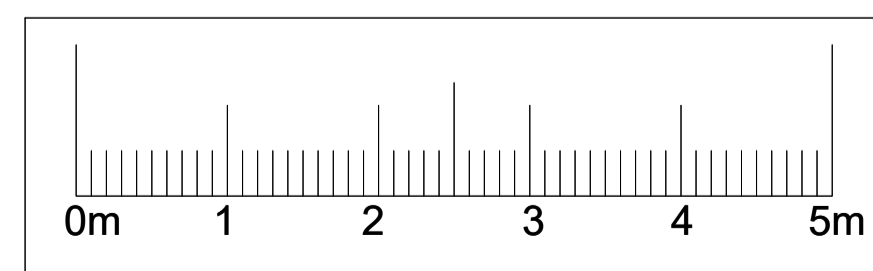

GARAGE CONVERSION

ADDRESS
45 BROADHURST PLACE
BASILDON
ESSEX
SS14 2FA

APPLICANT
Mr M. NASEEM. & Ms N. CAWIS

DATE
11 / AUG / 2022

DIMENSIONS IN MM.
SCALE AS STATED (AT A1)
SDE 002/08/22

AGENT: A J SEBER