




Site Plan - Proposed
scale 1:200

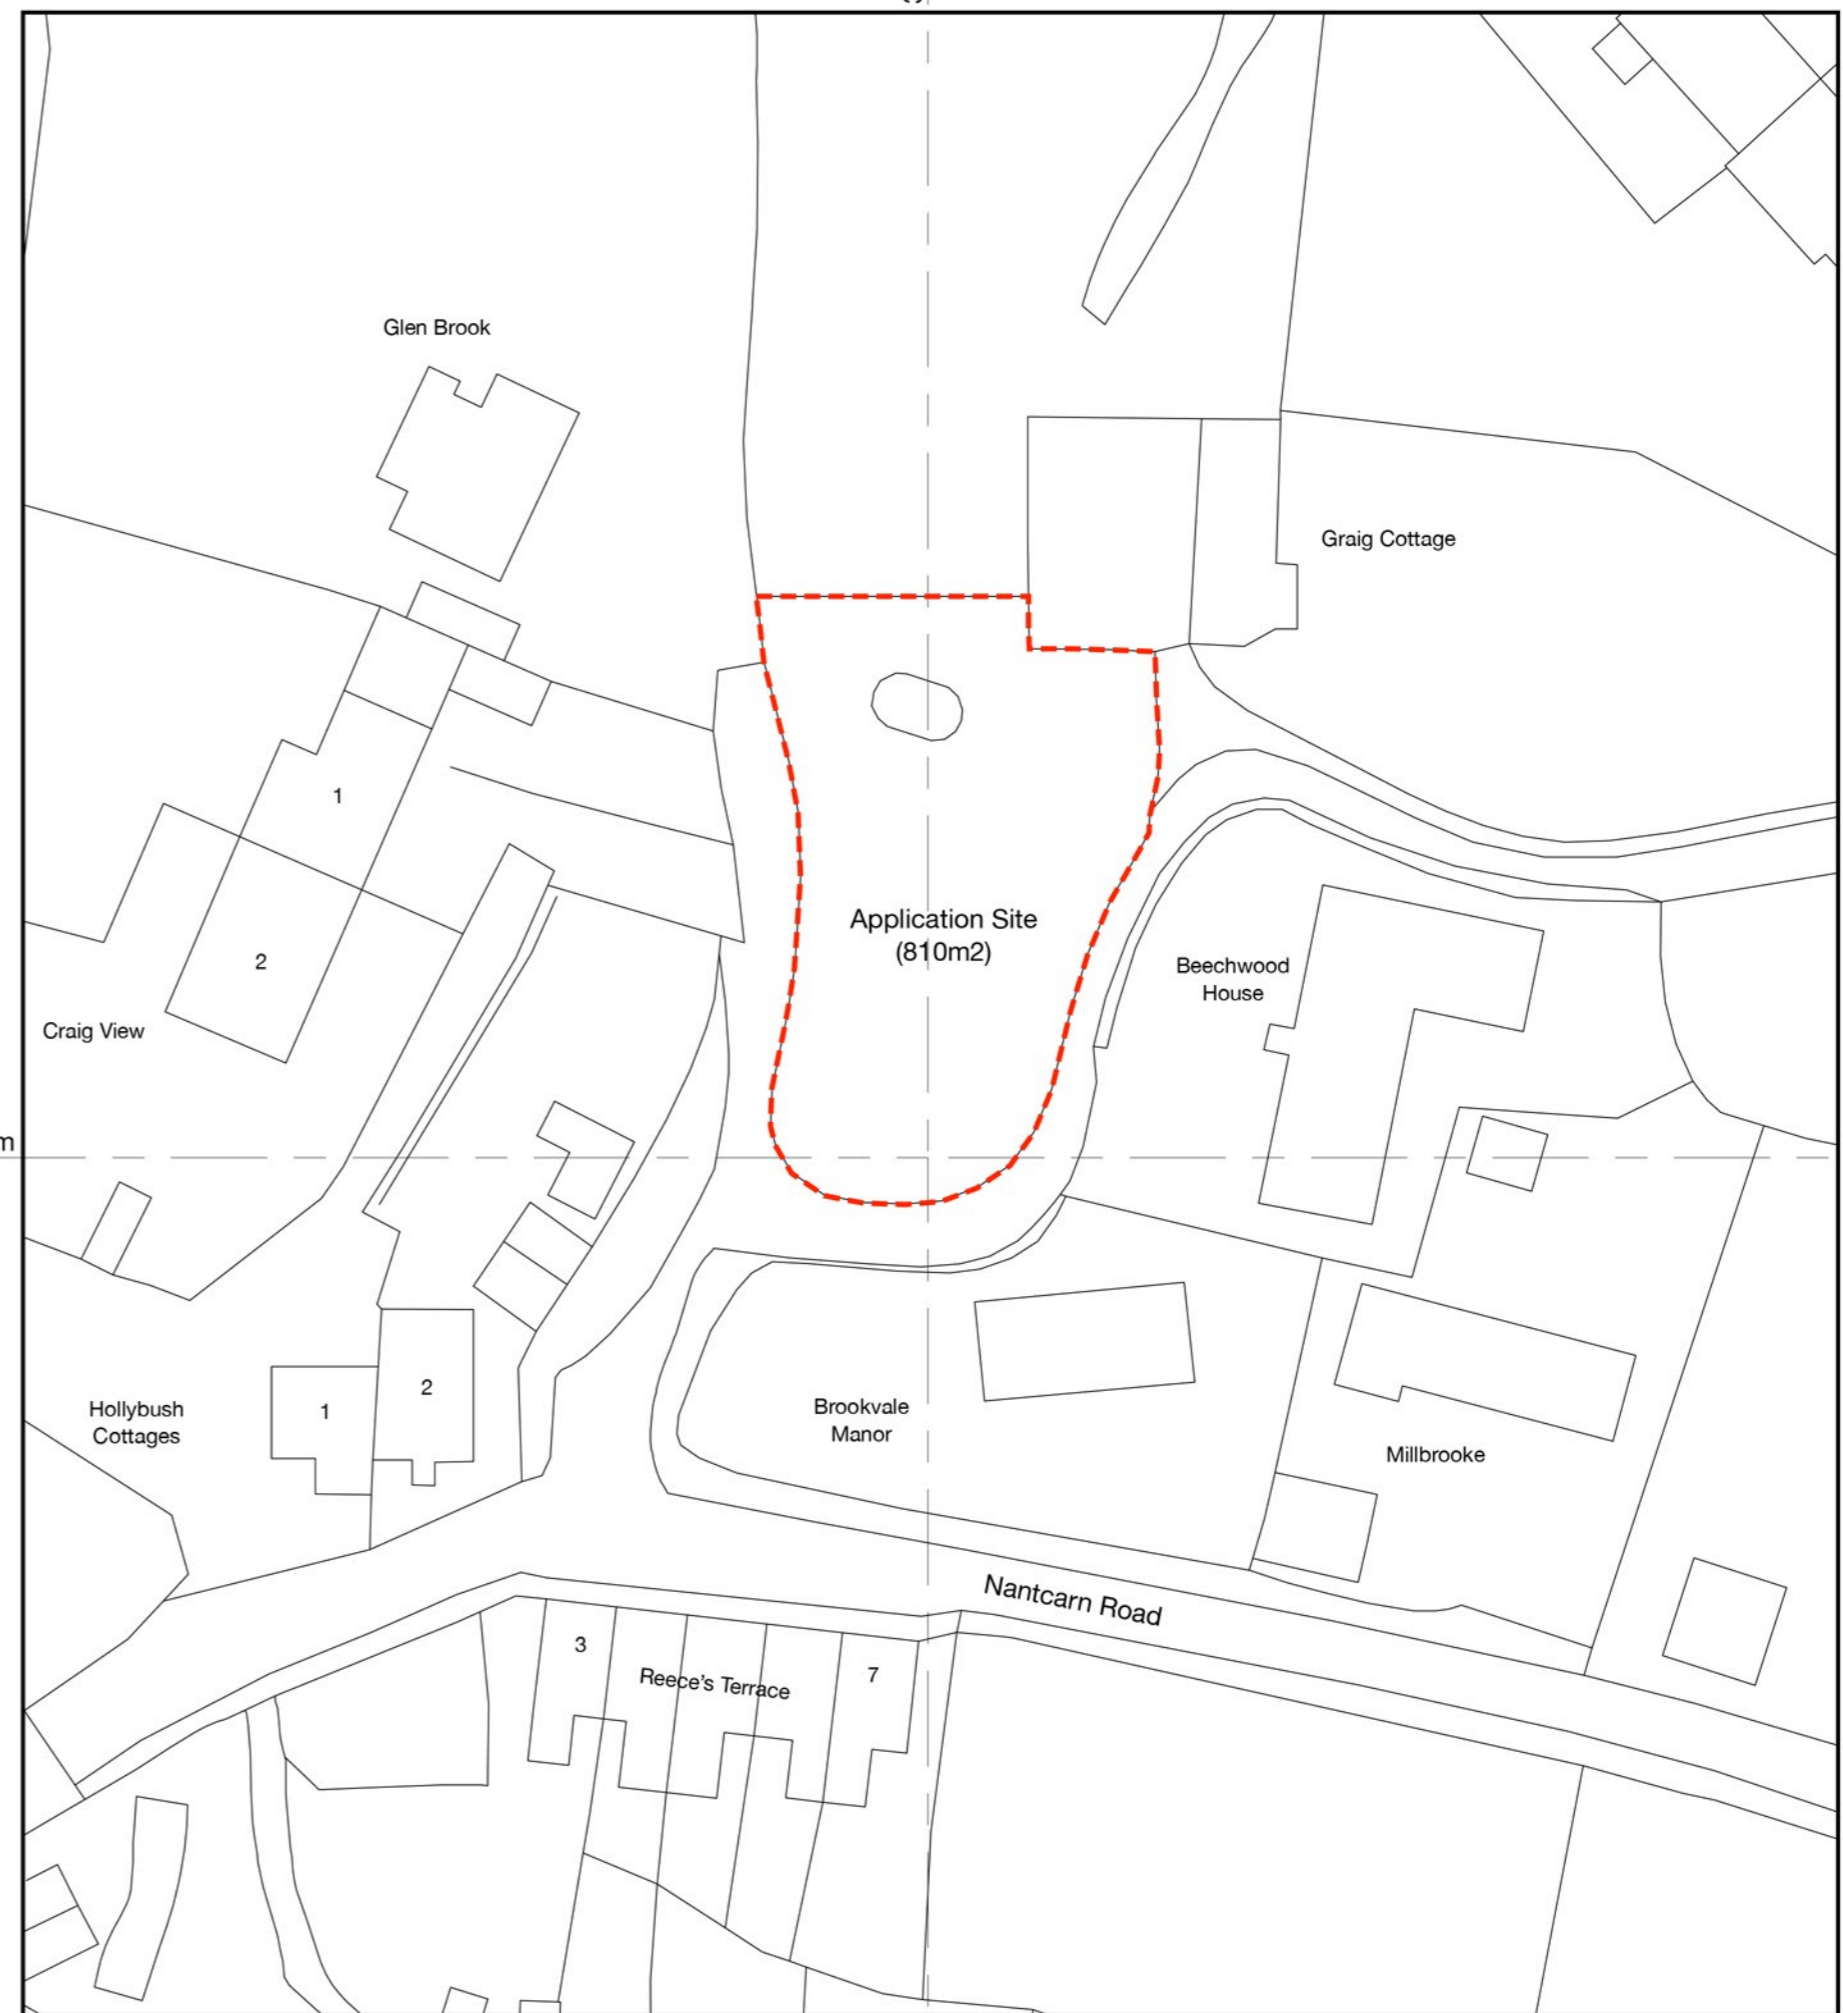

Location Plan
scale 1:500



Crown Copyright and database rights 2020 OS Licence no. 100019980

Project No: CCL/P/181112	Drawing No: 181112/AR/PL/711	Drawing Title: Location Plan & Site Plan as Proposed		CONCEPT Consultants Ltd
Project: Proposed New Build 4 Bedroom Detached Dwelling, Land Adjacent Graig Cottage, The Graig, Cwmcarn, Newport, NP11 7FA		Client: Llanarth & Llanover Estate	Revision: P01	

This drawing is copyright and owned by Concept Consultants Ltd., and is for use on this site only unless contractually stated otherwise. DO NOT SCALE this drawing (printed or electronic versions). Contractors must check all dimensions from site. All other design team elements, where indicated, have been imported from the consultant's drawings and reference should be made to the individual consultant's drawings for exact setting out, size and type of component. Discrepancies and / or ambiguities within this drawing, between it and information given elsewhere, must be reported immediately to the architect for clarification before proceeding. All works are to be carried out in accordance with the latest British Standards and Codes of Practice unless specifically directed otherwise in the specification.

Responsibility for the reproduction of this drawing in paper form, or if issued in electronic format, lies with the recipient to check that all information has been replicated in full and is correct when compared to the original paper or electronic image. Graphical representations of equipment on this drawing have been coordinated, but are approximations only. Please refer to the Specifications and / or Details for actual sizes and / or specific contractor construction information.