




PROPOSED GROUND FLOOR

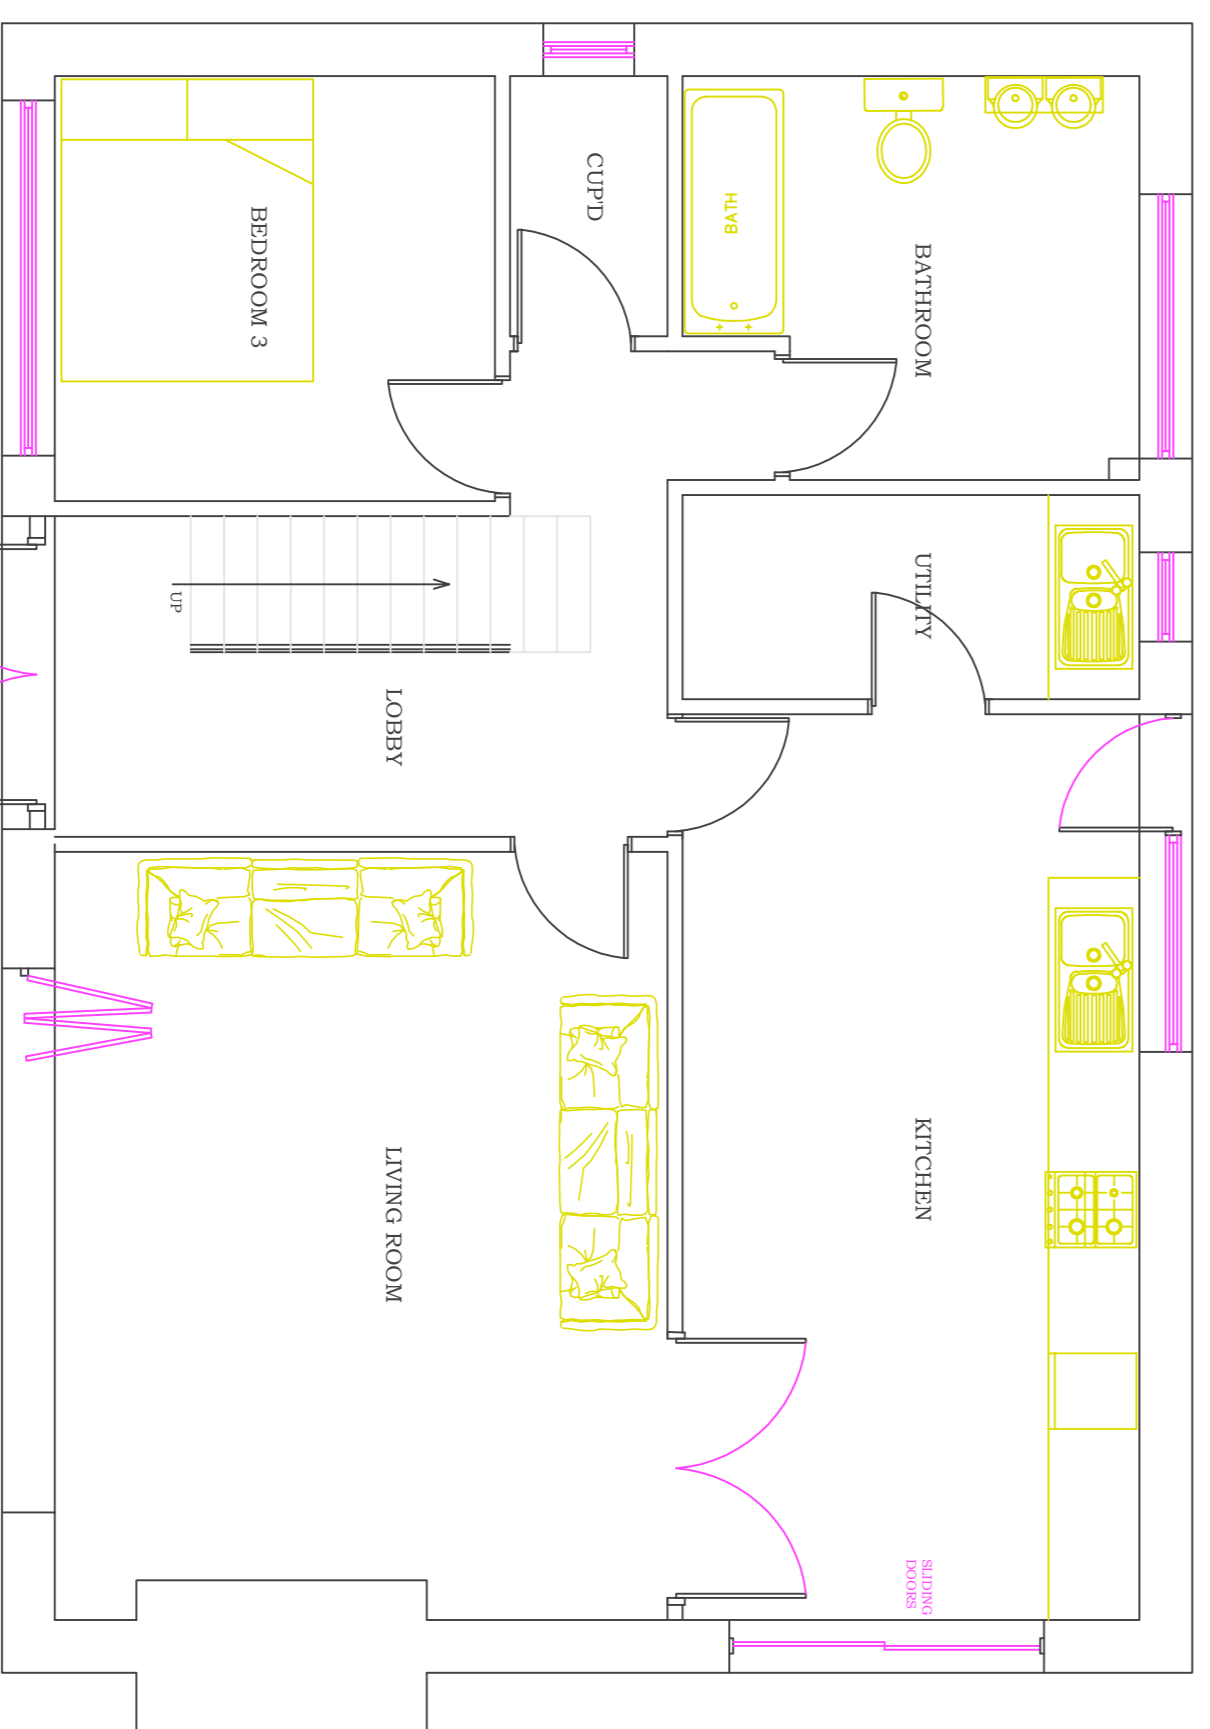



EXISTING GROUND FLOOR

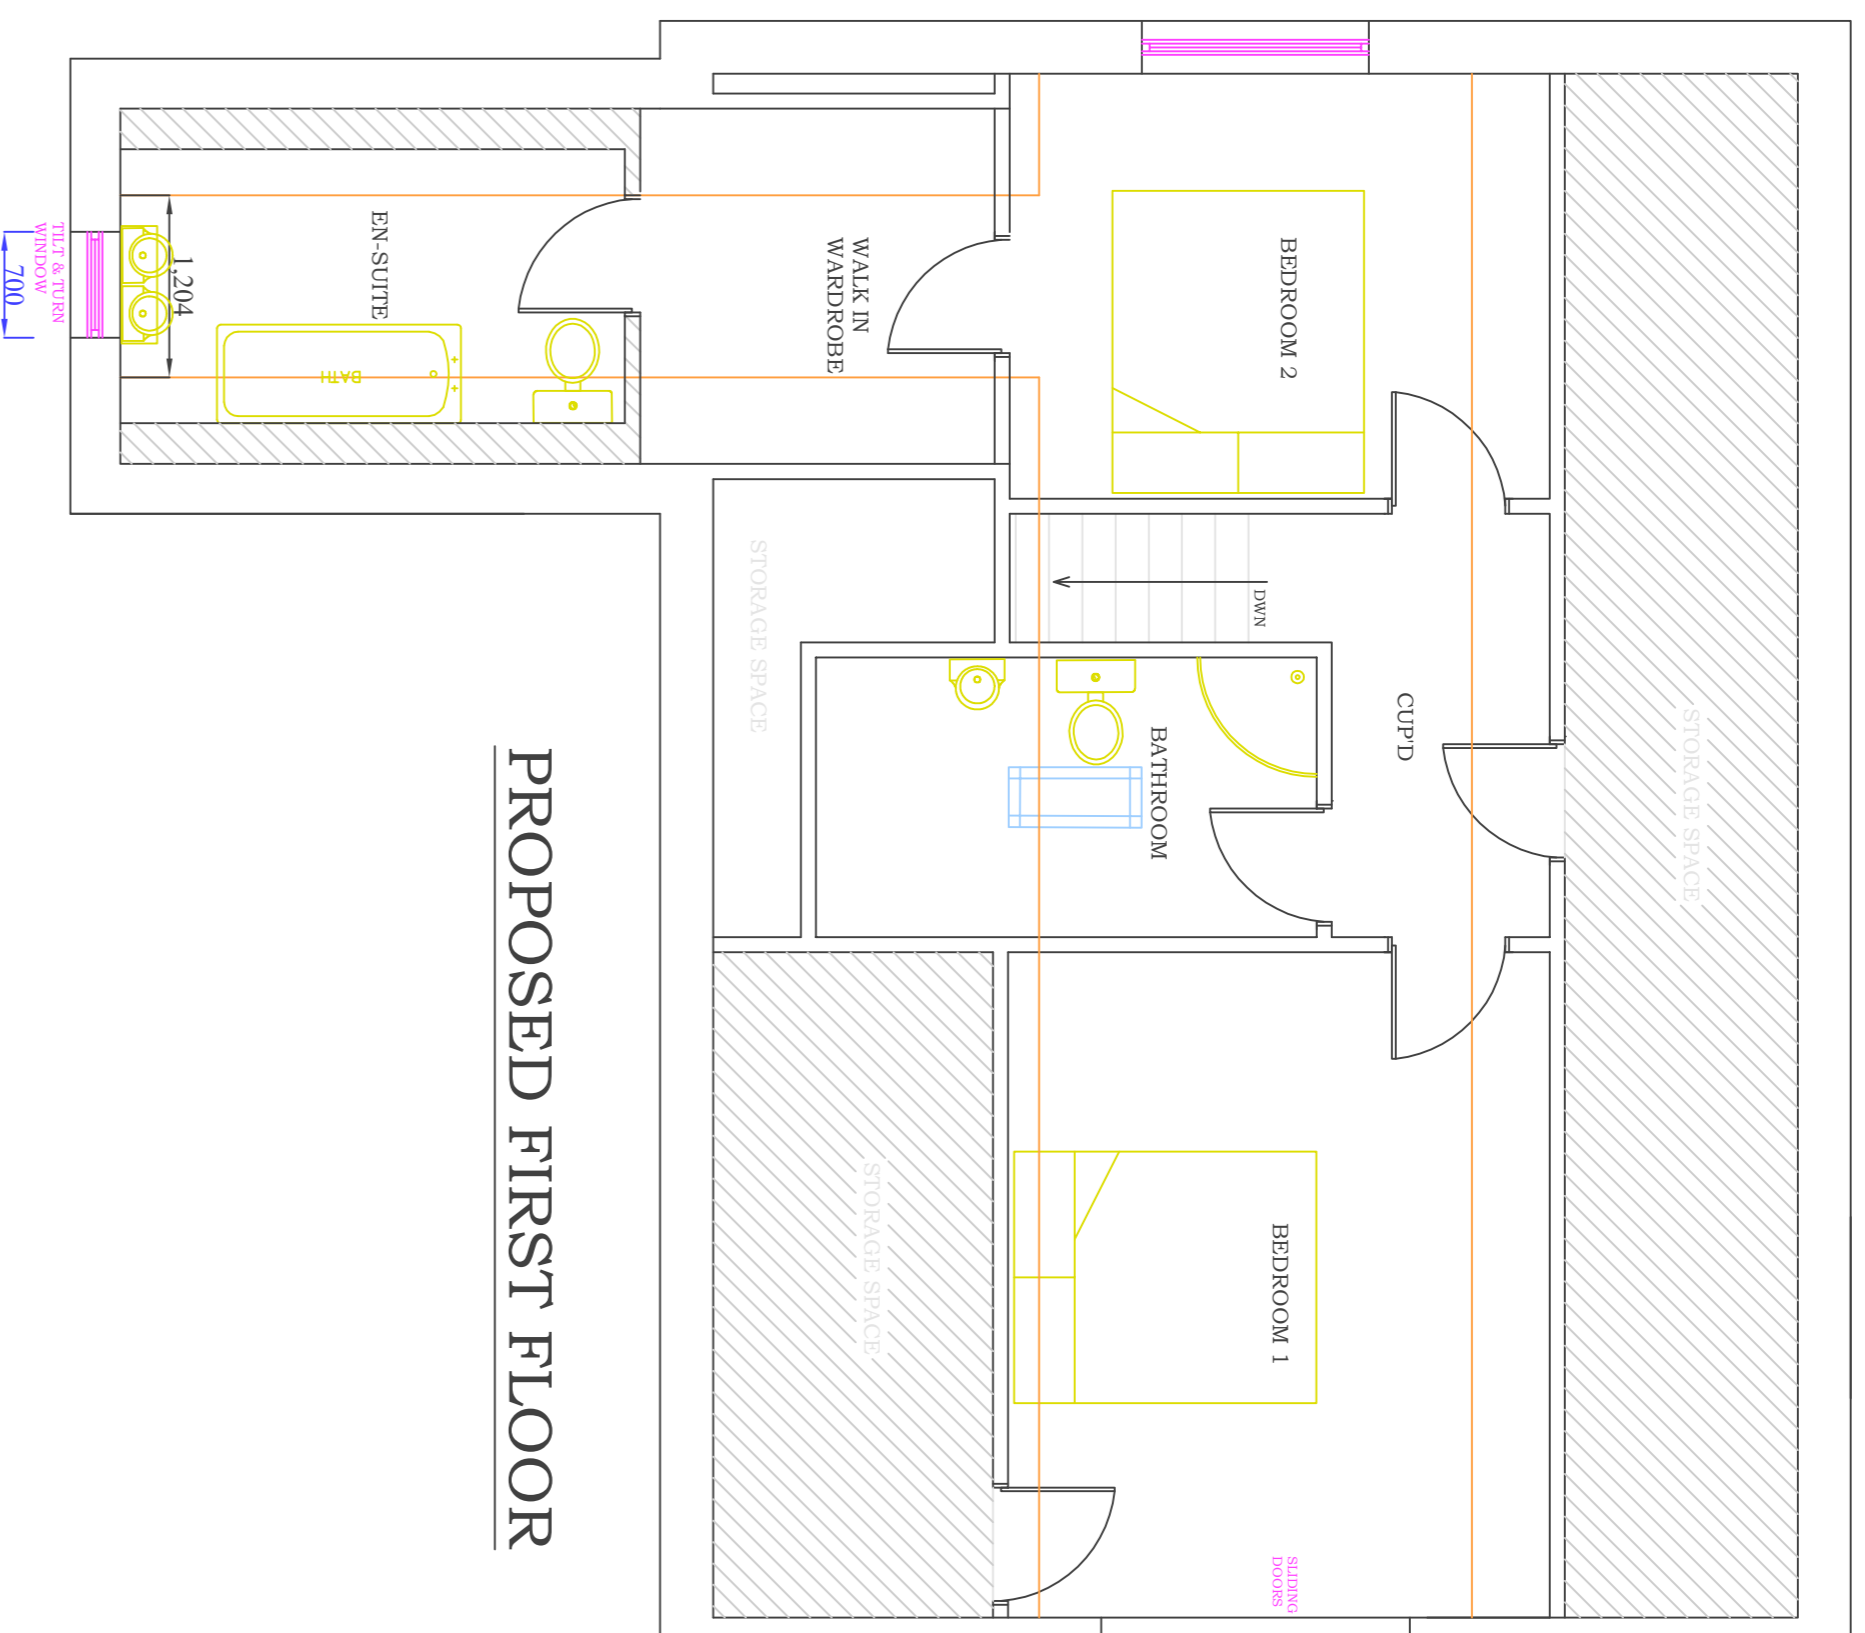

PROPOSED FIRST FLOOR

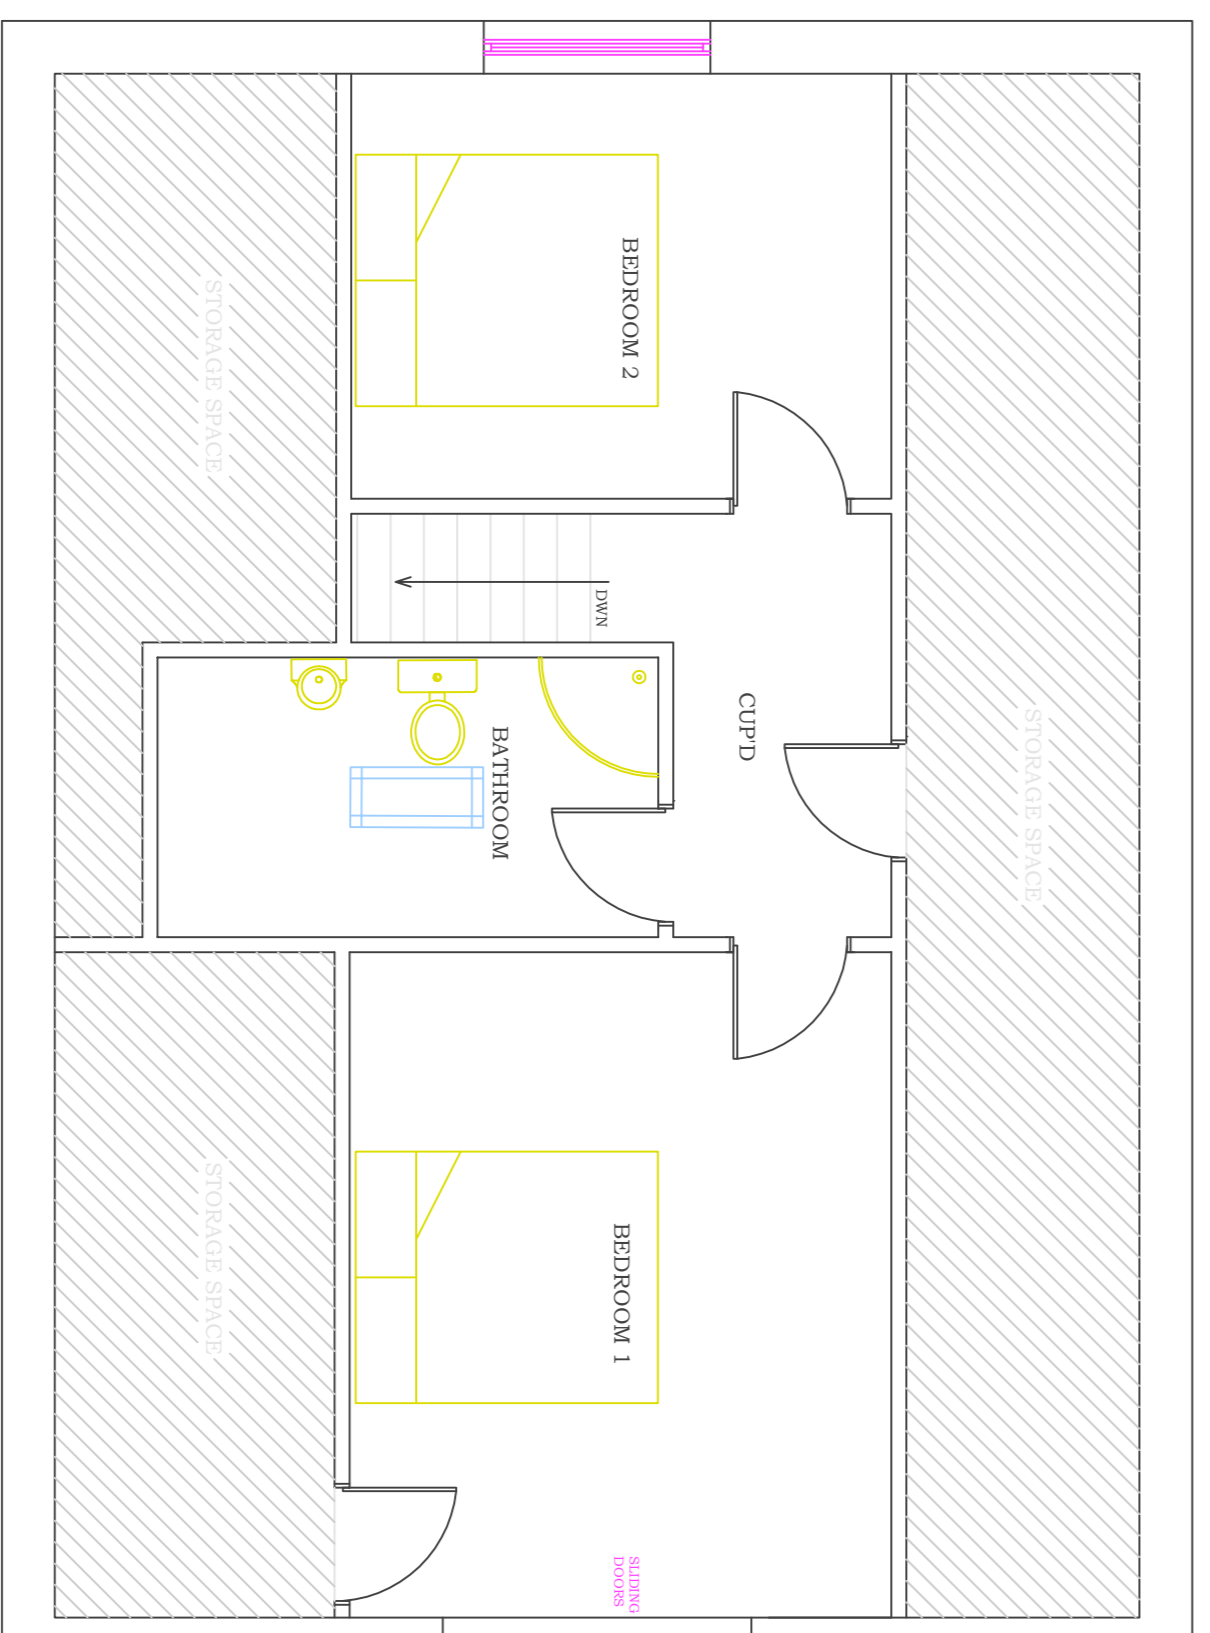

EXISTING FIRST FLOOR

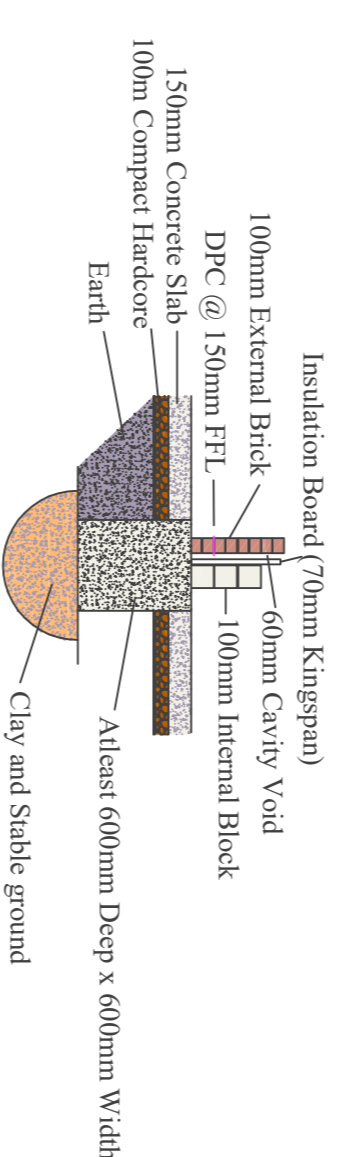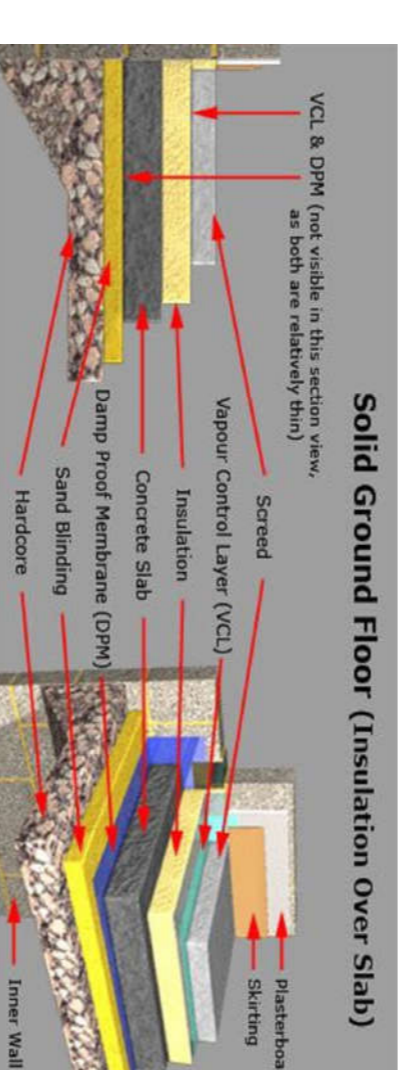

Strip Foundation Detail

COPYRIGHT IN THIS DRAWING IS RESERVED BY DELL DESIGN SERVICES. UNLESS OTHERWISE STATED, ALL RIGHTS ARE RESERVED. THIS DRAWING IS NOT TO BE REPRODUCED, COPIED, OR TRANSMITTED IN ANY FORM OR BY ANY MEANS, WITHOUT THE PRIOR WRITTEN CONSENT OF DELL DESIGN SERVICES. ANY DISCREPANCIES BETWEEN THIS DRAWING AND ANY OTHER DRAWINGS SHALL BE RESOLVED BY REFERENCE TO THE ORIGINAL DRAWING. THIS DRAWING IS NOT TO BE USED FOR ANY OTHER PROJECT WITHOUT THE PRIOR WRITTEN CONSENT OF DELL DESIGN SERVICES. DO NOT SCALE FROM THIS DRAWING IF NOT COMPLETELY SURE.

Drawn:	PD	Checked:	JH	Scale:	1:50	Date:	AUG 2022
Drawing Number:	PD/TCR/FP/02	Contract No.:	92/22	Rev.:			

Drawing Title:
FLOOR PLAN LAYOUT.

DELL DESIGNS LTD
paul.dell@delldesigns.com - Tel: 07962456073

Project:
TARAWA, CHAPEL ROAD
ABERCARON, NP11 5UN