



EXISTING FRONT ELEVATION


EXISTING REAR ELEVATION

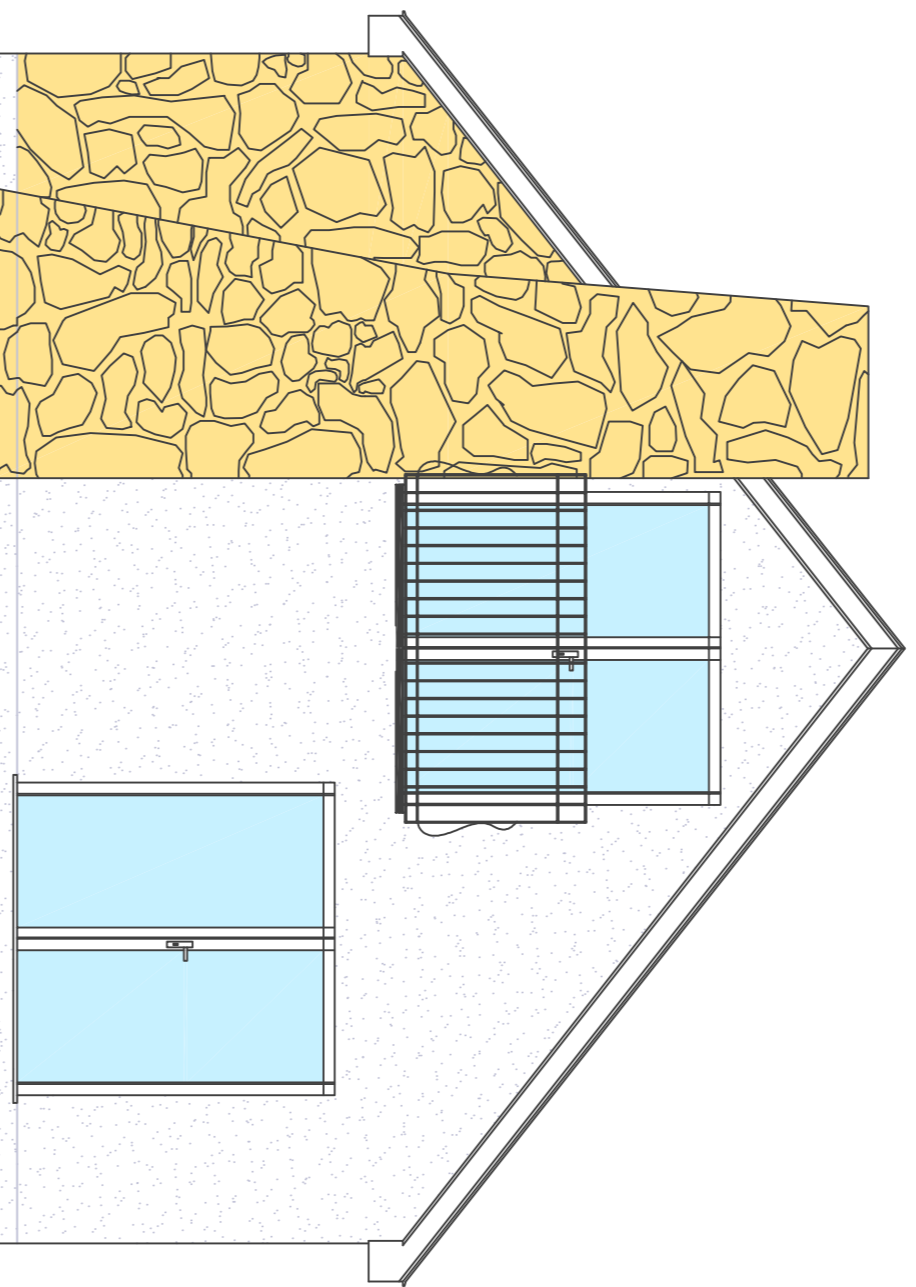

EXISTING SIDE ELEVATION

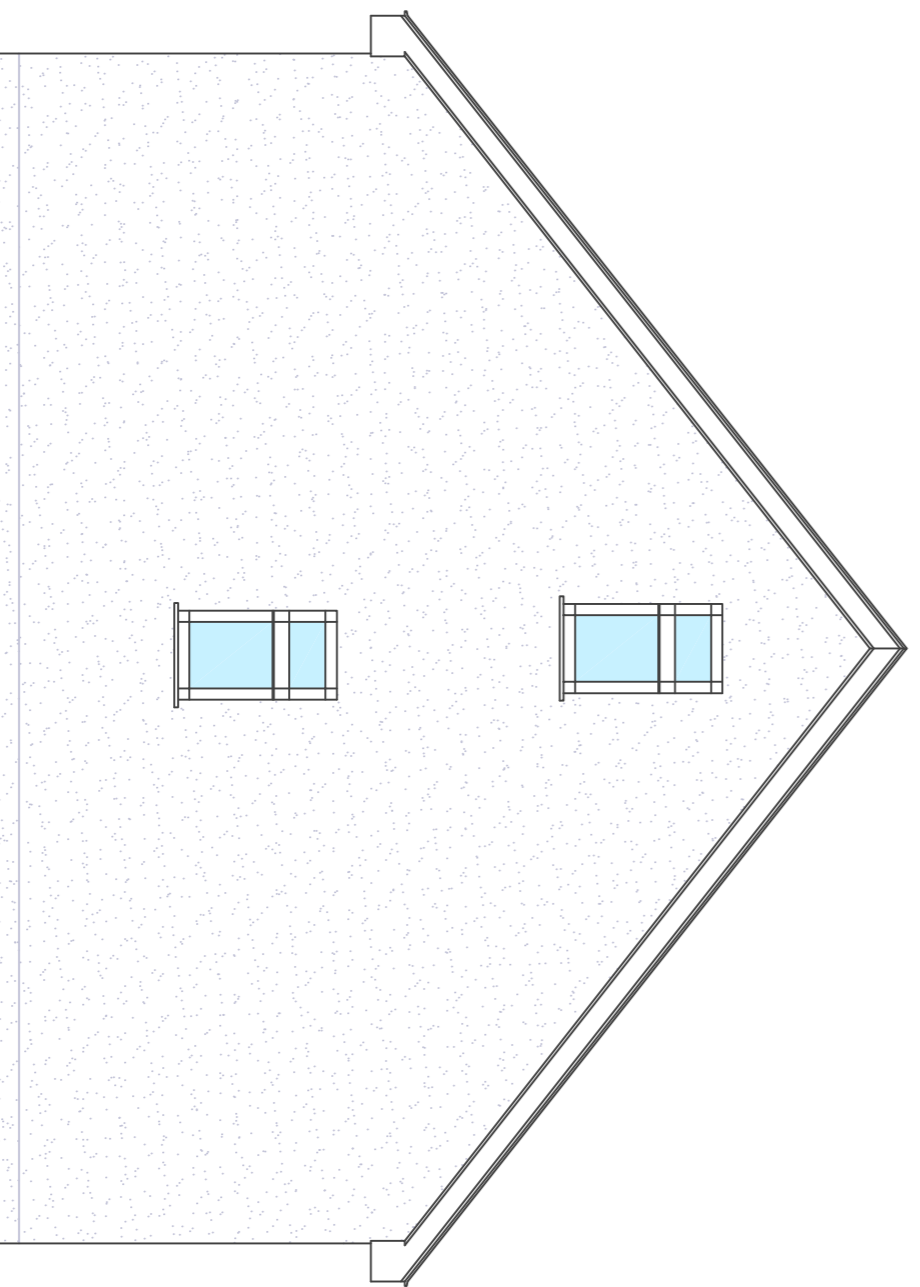

EXISTING SIDE ELEVATION

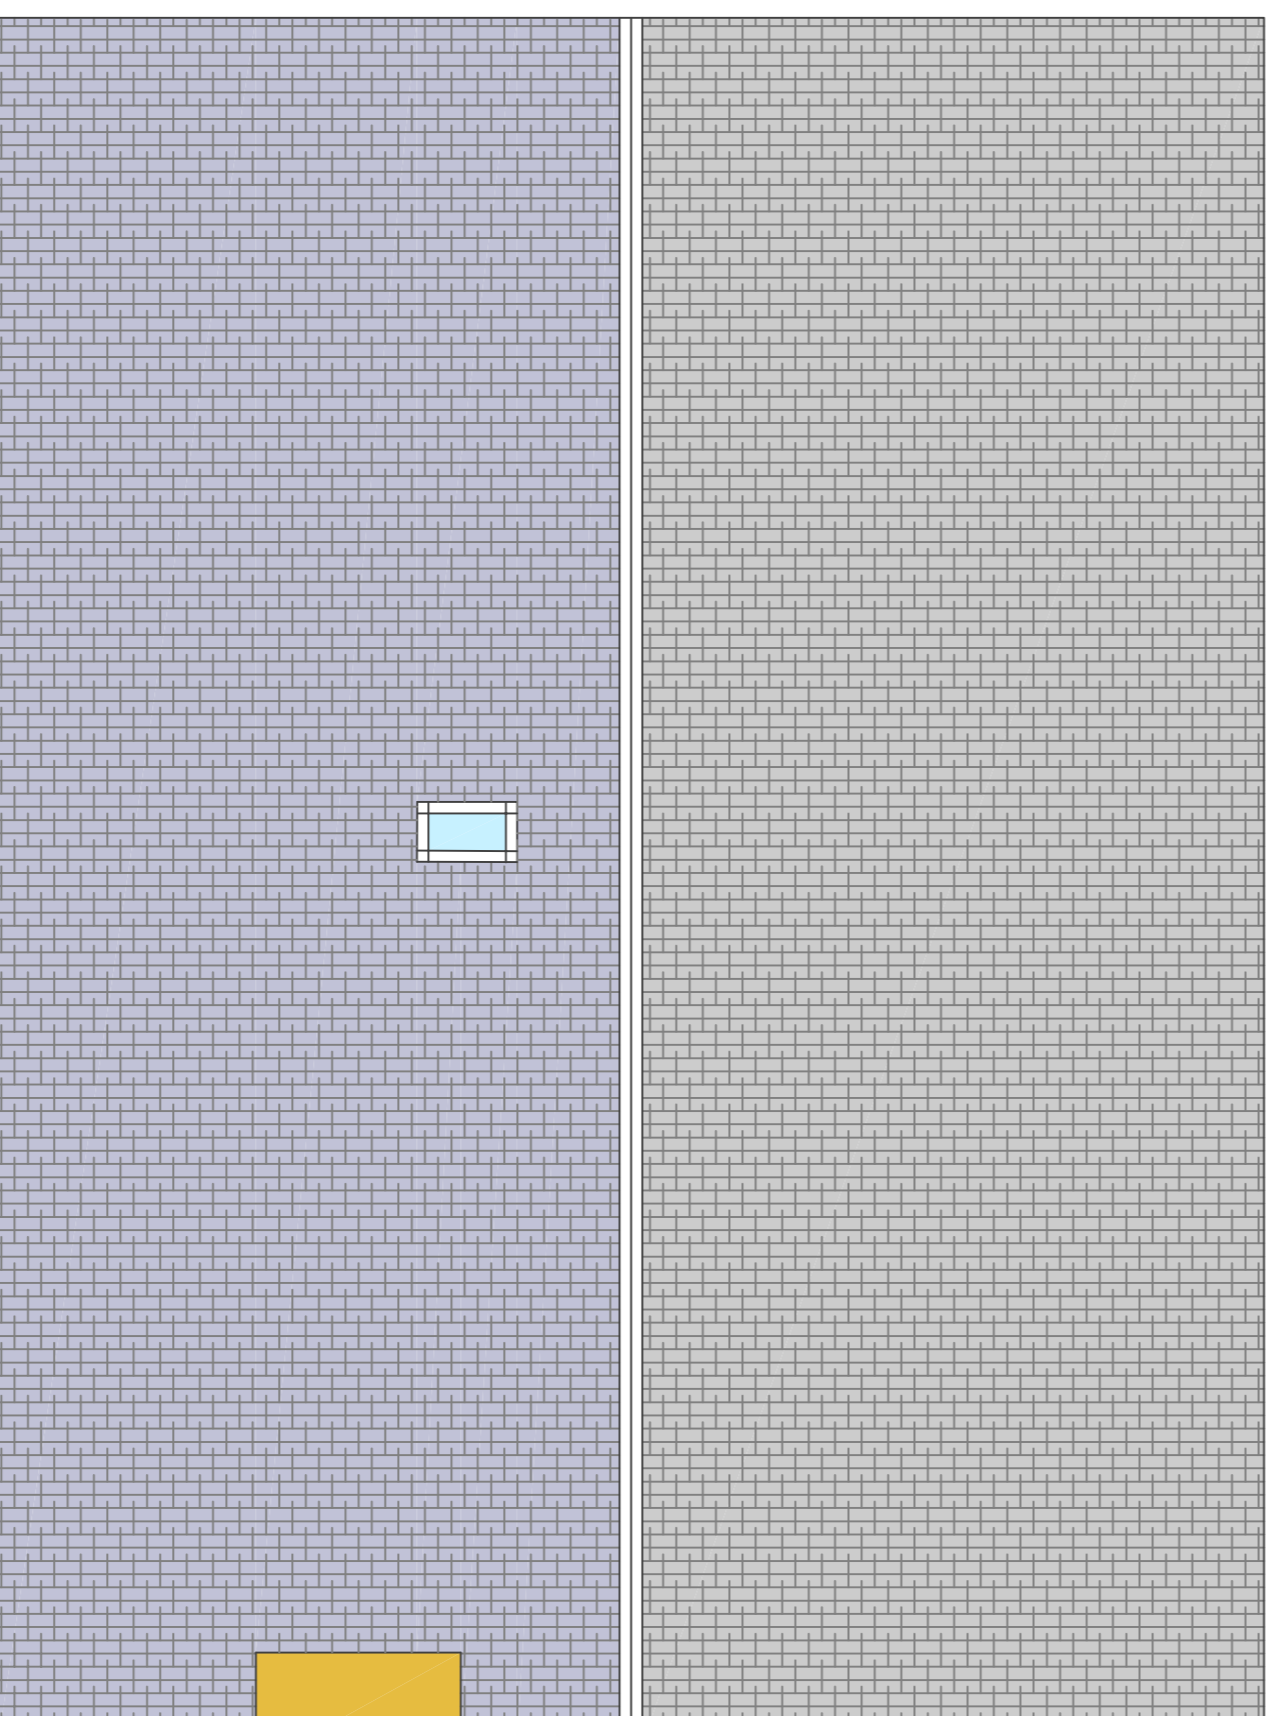

EXISTING ROOF LAYOUT

COPYRIGHT IN THIS DRAWING IS RESERVED AND OWNED BY DELL DESIGN SERVICES
 UNLESS OTHERWISE STATED. THIS DRAWING IS NOT TO BE REPRODUCED OR TRANSMITTED IN ANY FORM OR BY ANY MEANS, ELECTRONIC OR MECHANICAL, INCLUDING PHOTOCOPYING, RECORDING, OR BY ANY INFORMATION STORAGE AND RETRIEVAL SYSTEM, WITHOUT THE PRIOR WRITTEN CONSENT OF DELL DESIGN SERVICES.
 NOTE: ALL DIMENSIONS TO COMPLETION OF WORK.
 DO NOT SCALE FROM THIS DRAWING IF NOT COMPLETELY SURE.

Drawn:	Checked:	Scale:	Date:
PD	JH	1:50	AUG 2022
Drawing Number:	Contract No.:	Rev:	
PD/TCR/DE/03	92/22		

Drawing Title:
 EXISTING ELEVATION LAYOUT.

Dell DESIGNS LTD
 paul.dellina@gmail.com - Tel: 07957456073



Project:
 TARAWA, CHAPPEL ROAD
 ABERCARN, NP11 5UN