




PROPOSED FRONT ELEVATION

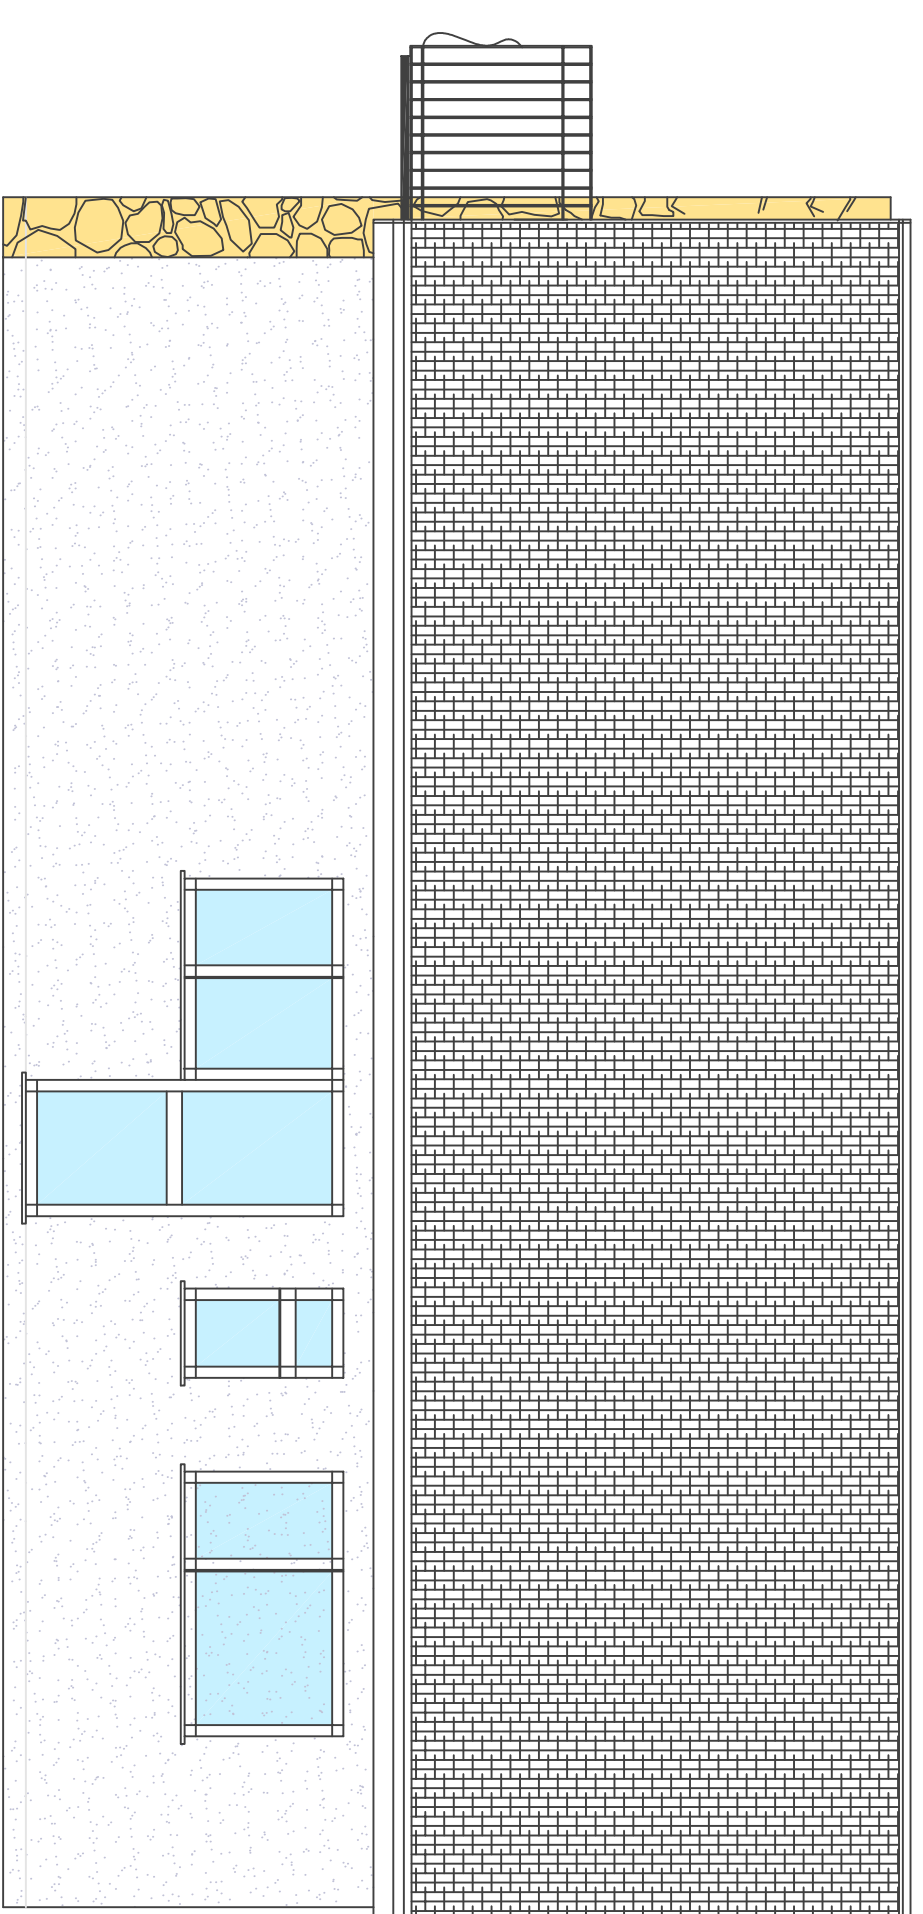


PROPOSED REAR ELEVATION

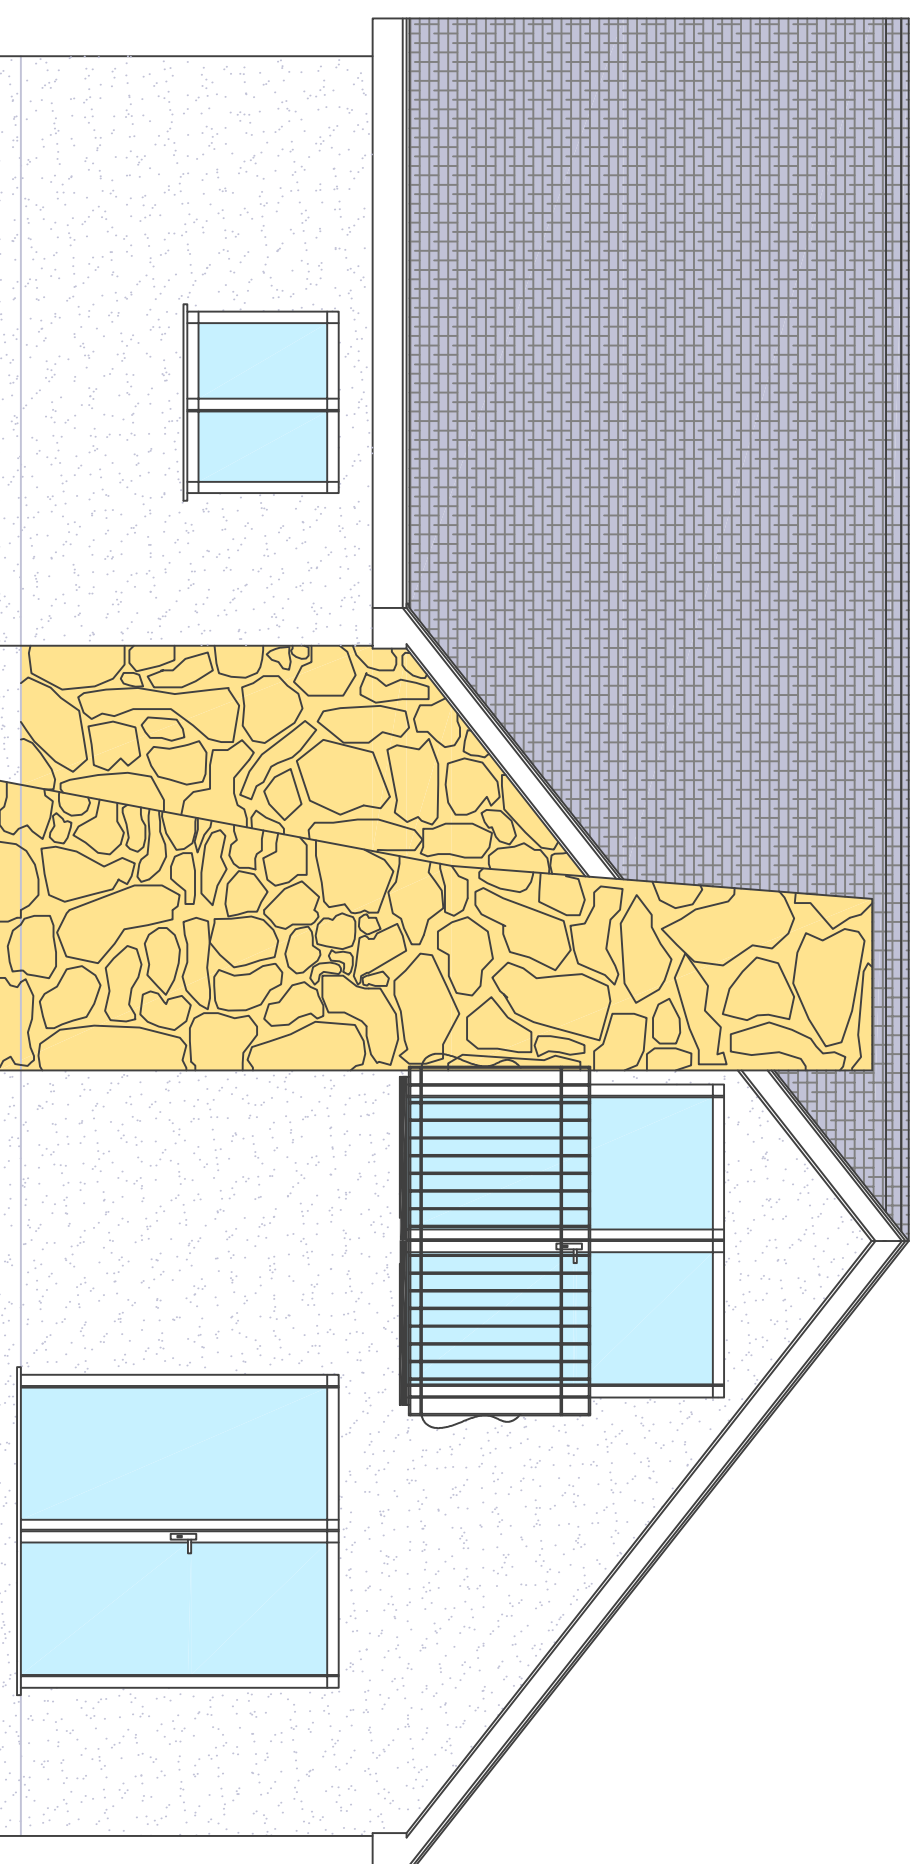

PROPOSED SIDE ELEVATION

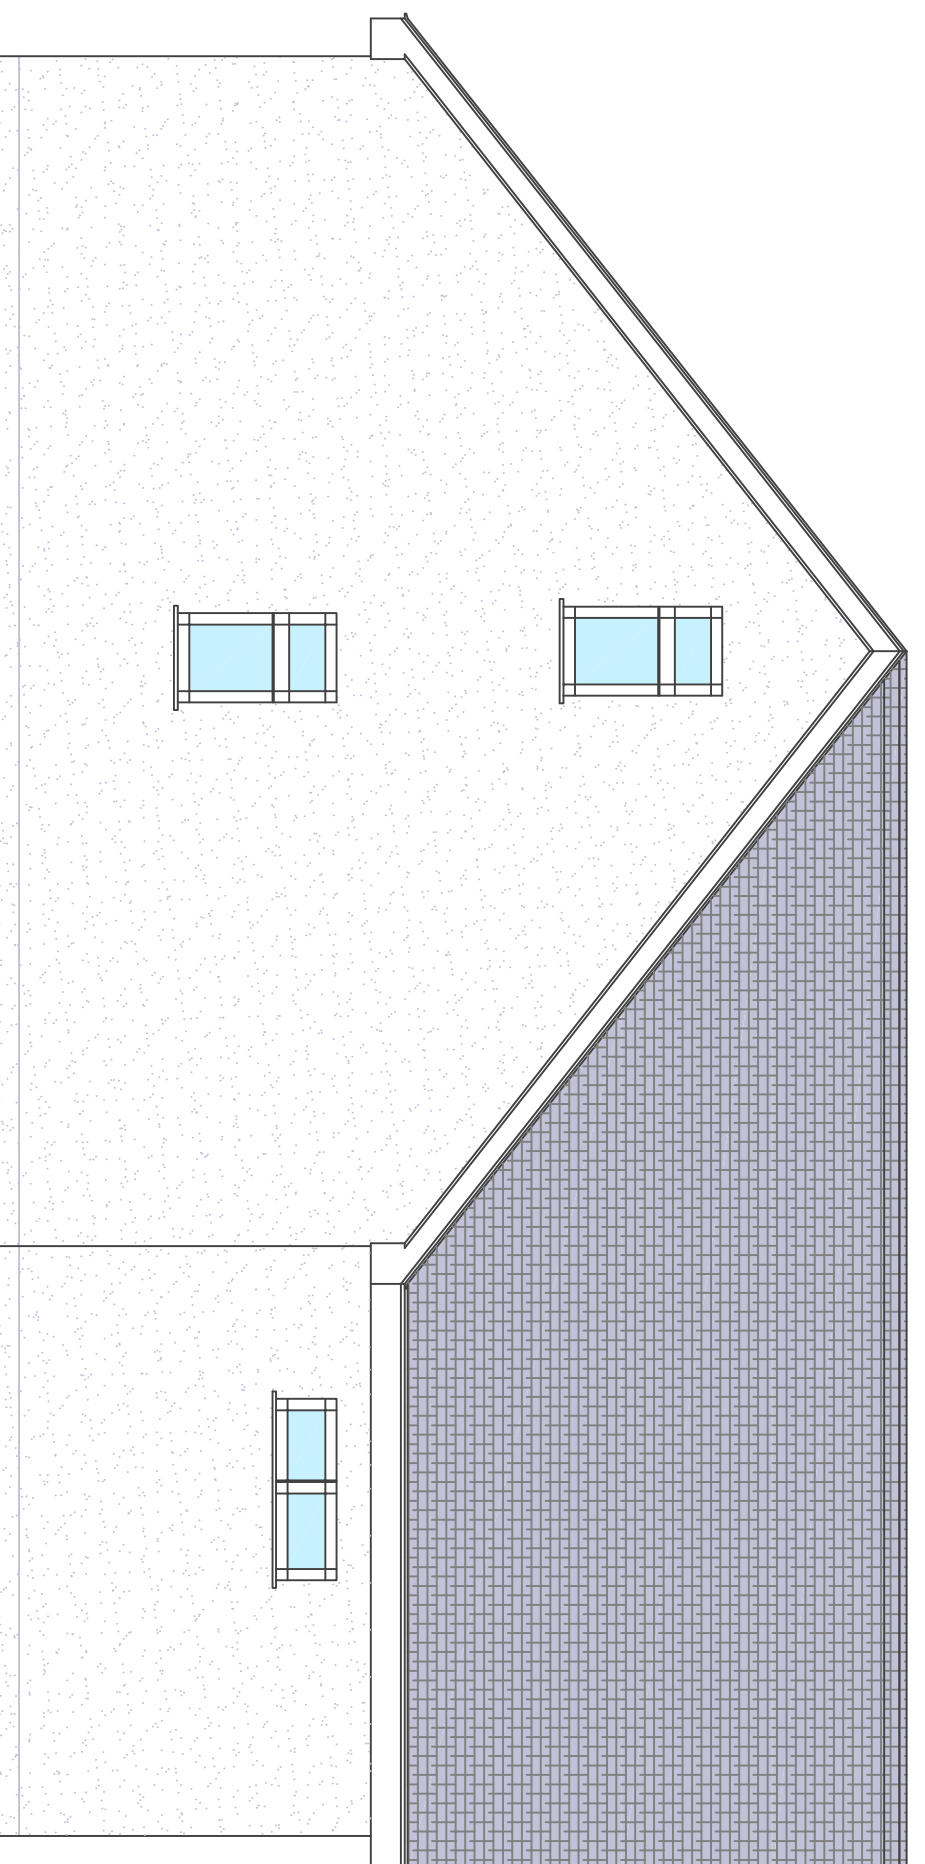

PROPOSED SIDE ELEVATION

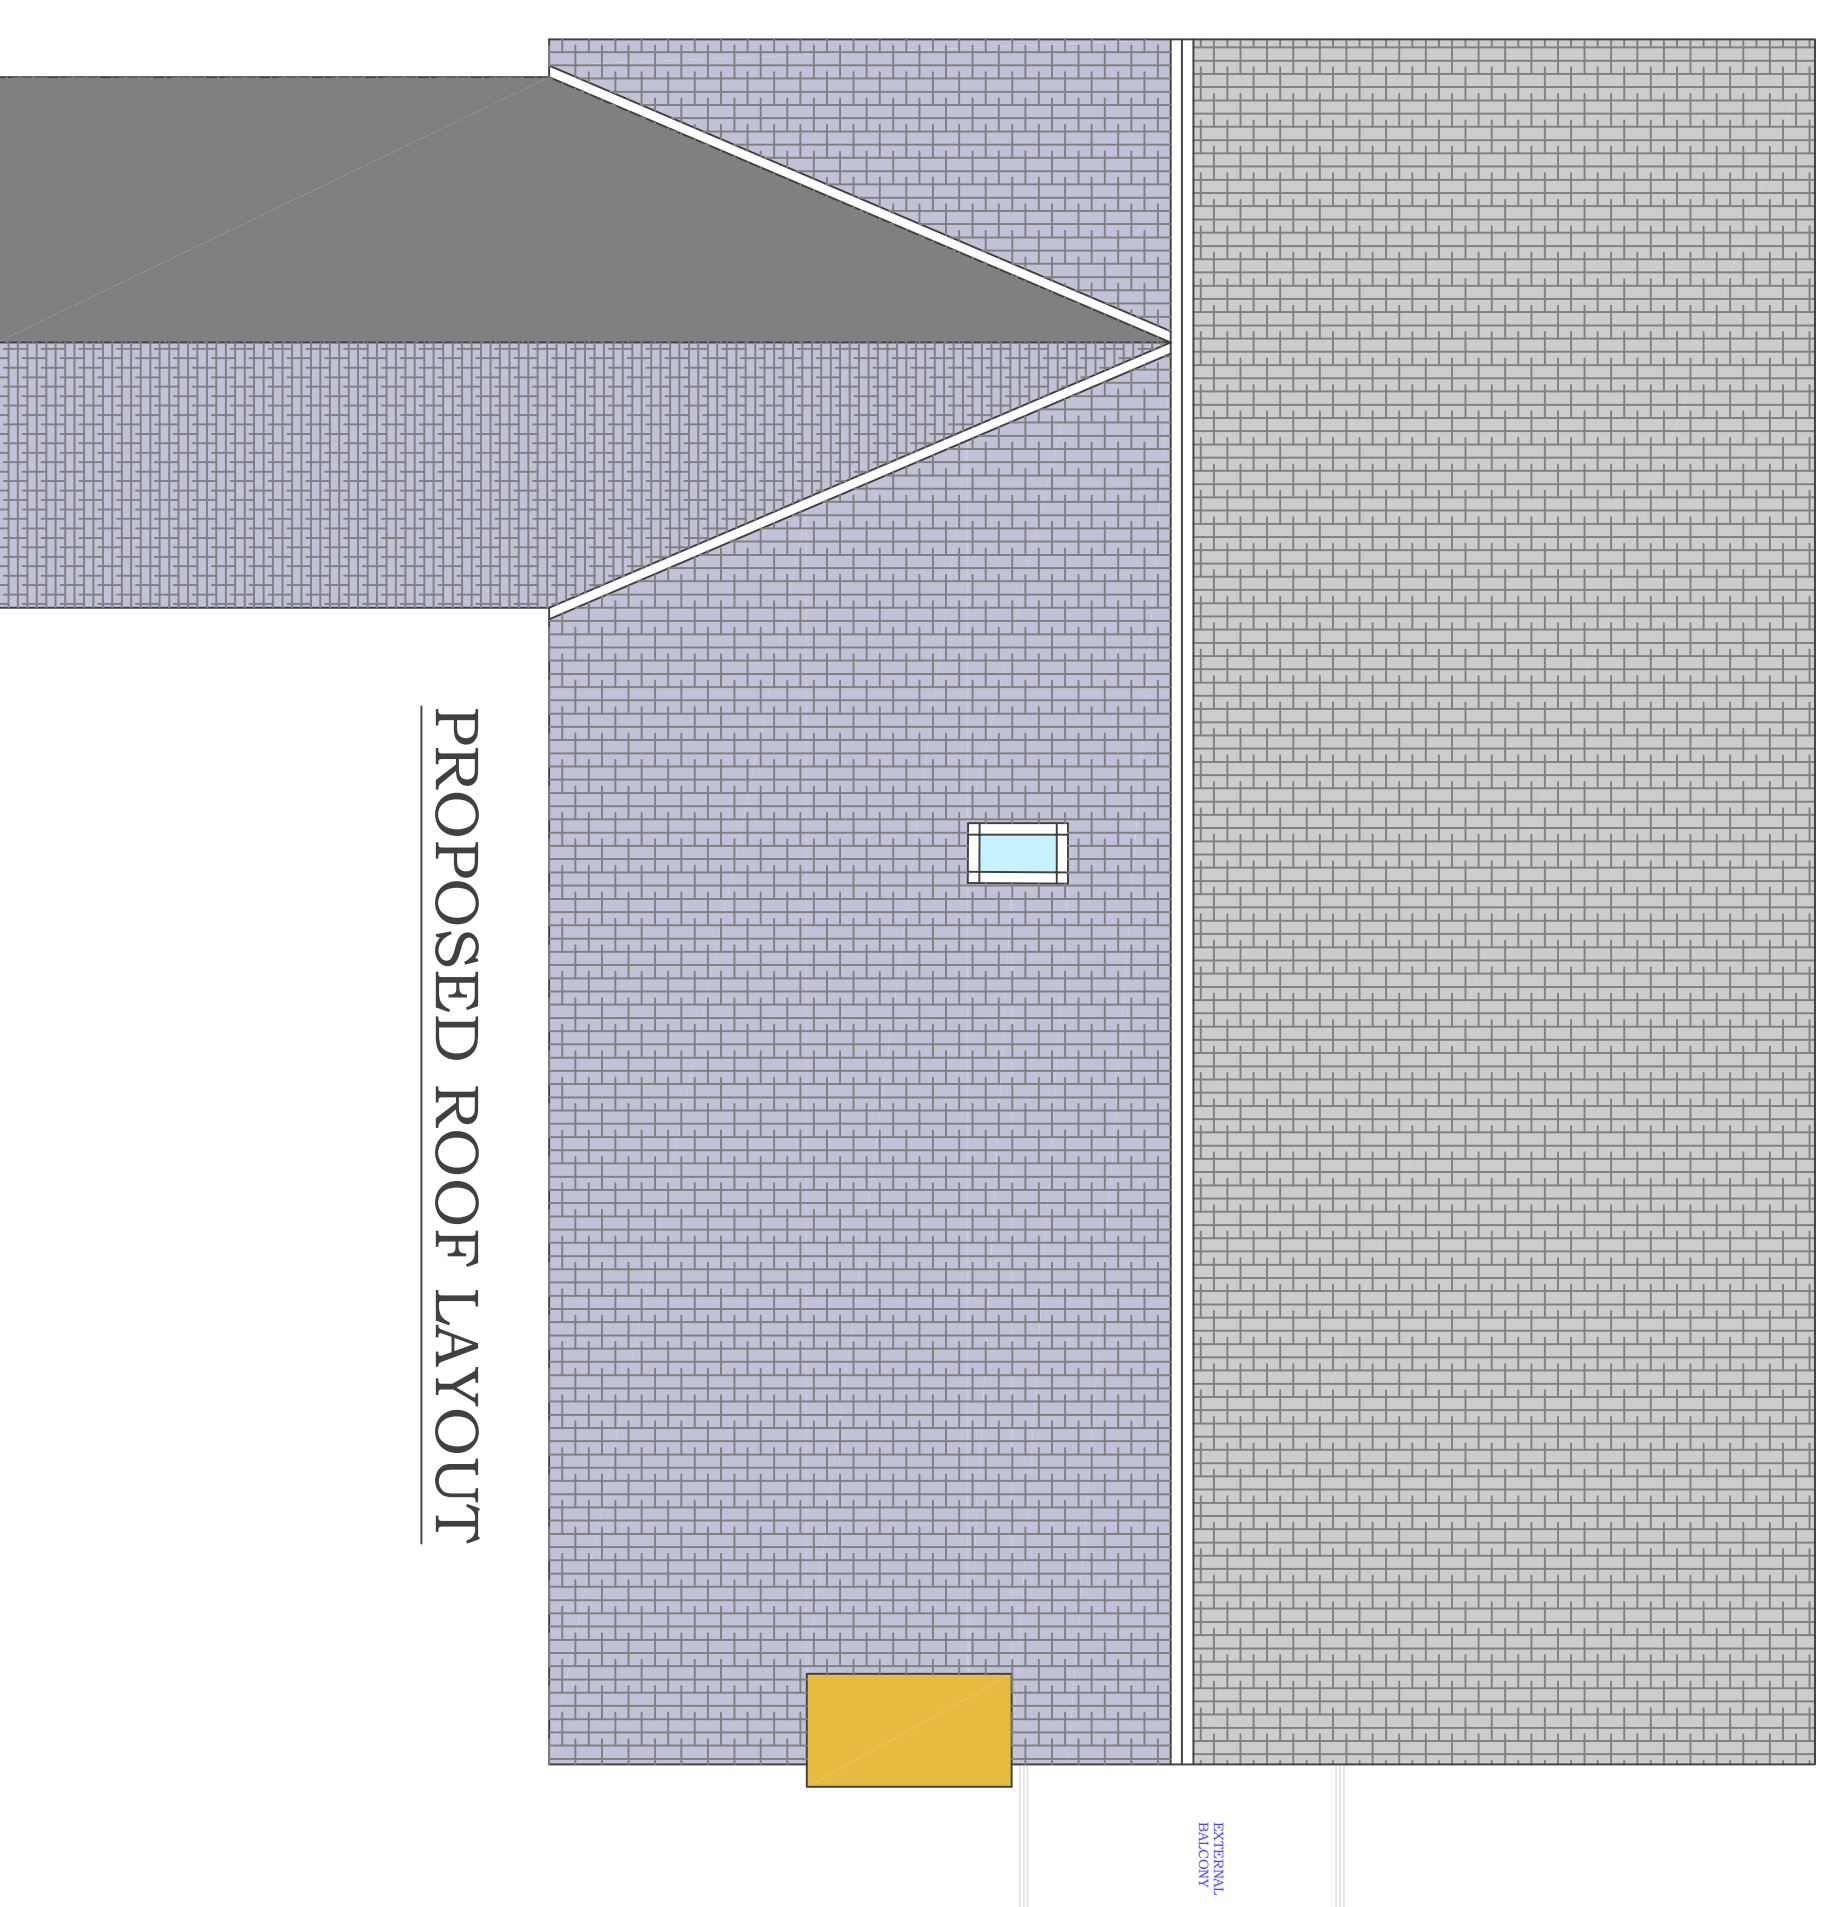

PROPOSED ROOF LAYOUT

© COPYRIGHT IN THIS DRAWING IS RESERVED AND OWNED BY DELL DESIGN SERVICES
 UNLESS OTHERWISE STATED. THIS DRAWING IS NOT TO BE REPRODUCED OR TRANSMITTED IN ANY FORM OR BY ANY MEANS, ELECTRONIC OR MECHANICAL, WITHOUT THE PRIOR CONSENT OF DELL DESIGN SERVICES LTD.
 NOTE: ALL DIMENSIONS TO COMPLETION UNLESS OTHERWISE STATED.
 DO NOT SCALE FROM THIS DRAWING IF NOT COMPLETELY SURE.

Drawn:	Checked:	Scale:	Date:
PD	JH	1:50	AUG 2021
Drawing Number:	Contract No.:	Rev.:	
PD/TCR/PE/04	92/21		

Drawing Title:
 PROPOSED ELEVATION LAYOUT.

Dell DESIGNS LTD
 paul.dell@delldesigns.com - Tel: 07967456073

Project:
 TARAWA, CHAPEL ROAD
 ABERCARN, NP11 5UN