

(01) Existing masonry below windows noted to be taken out to form new door | TRAN01-KAW-R5-RHY-DDR-M-ME-000005

Safety, Health and Environmental Information
Notes below are additional to hazards/risks normally associated with this type

<u>Construction</u>

 To be read in conjunction with Built Environment Stage C Preliminary Design Report for RS5RHY Rhymney; 2. Further development in Stage E.

<u>Operations</u>

To be read in conjunction with Built Environment Stage C Preliminary Design Report for RS5RHY Rhymney;
 Further development in Stage E.

<u>Maintenance</u>

1. To be read in conjunction with Built Environment Stage C Preliminary Design Report for RS5RHY Rhymney;

2. Further development in Stage E. <u>Dismantling/Demolitions (Future)</u>

1. To be read in conjunction with Built Environment Stage C Addendum to Preliminary Design Report for RS5RHY Rhymney;


2. Further development in Stage E. These notes are based on the use of experienced and competent contractors


General Notes
This is a Preliminary Design Stage C drawing issued for Information and Illustration Purposes only showing design intent content to be developed by the Stage E Designer to Construction Status. This drawing is to be read in conjunction with all other architectural information and, information from other disciplines (MEP, Structures, Geotech, Track, Telecoms, Signalling etc) and specialists (e.g. Fire Consultant). The content of the drawing is subject to surveys and approval by the Client, the Planning Authority, Building Control and, the Fire Officer.

1. The drawing shall be read in conjunction with Drawing Nos.

TRAN01-KAW-R5-RHY-DDR-E-ME-000010 TRAN01-KAW-R5-RHY-DDR-E-ME-000011

TRAN01-KAW-R5-RHY-DDR-E-ME-000012

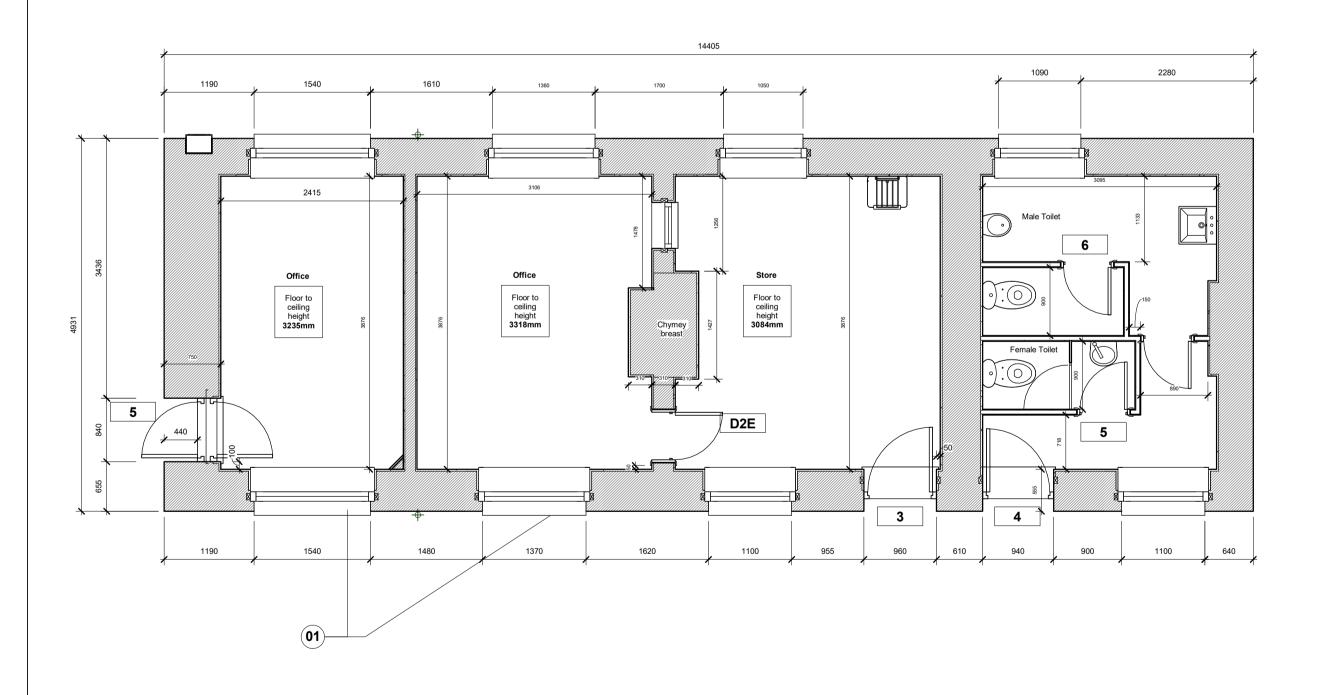

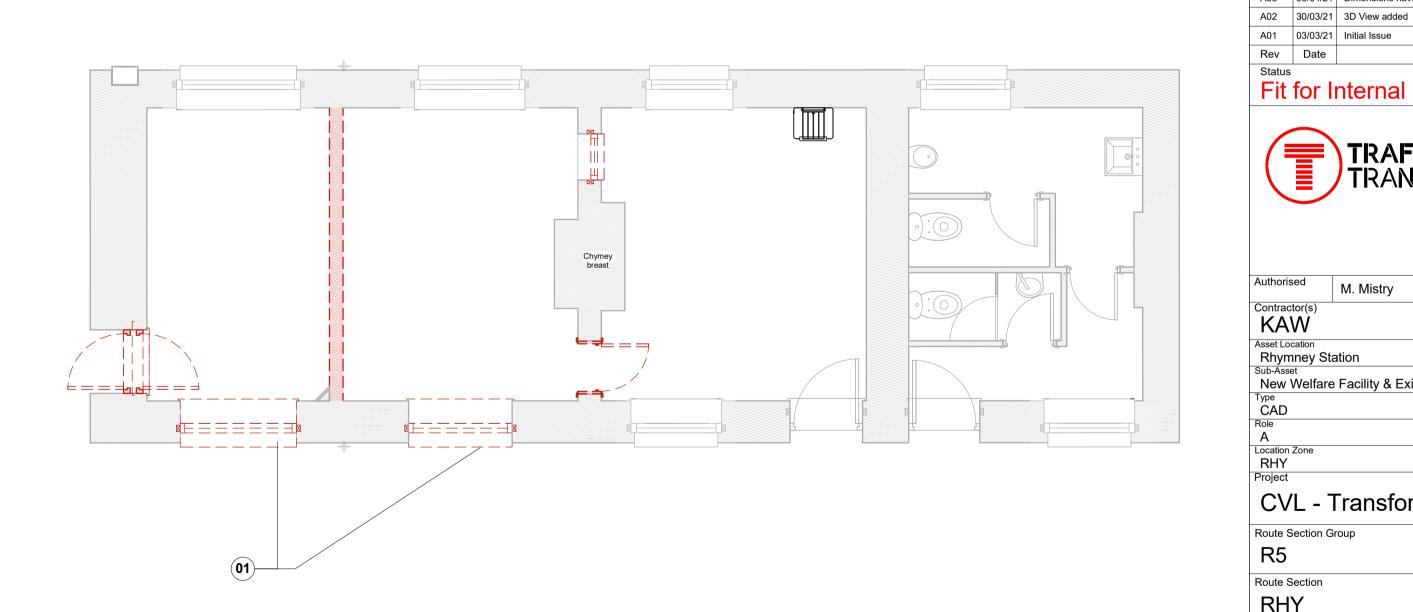

A01 03/03/21 Initial Issue Drawn Chkd Appr Description of Revisions Fit for Internal Review & Comment TRAFNIDIAETH CYMRU
TRANSPORT FOR WALES amey S E I L W A I T H INFRASTRUCTURE Date July 2021 M. Mistry Contractor(s) Asset Location Rhymney Station
Sub-Asset New Welfare Facility & Existing Station Building

Type

Sub-Type Sub-Role AR Plan of Work Stage CVL - Transformation Route Section Group R5 Route Section RHY Drawing Title **Rhymney Station Existing Building** Existing 3D View, Existing Ground Floor Plan & Proposed Alterations Date 03/03/21 Date 03/03/21 Date July 2021 CAR 1:50 23m64ch 23m64ch Alternative Reference 1 of 1 Drawing Number

TRAN01-KAW-R5-RHY-DDR-A-AR-000002

Exitsting Platform edge

2 Existing Ground Floor
1:50

Ground Floor (Demolitions)1:50