

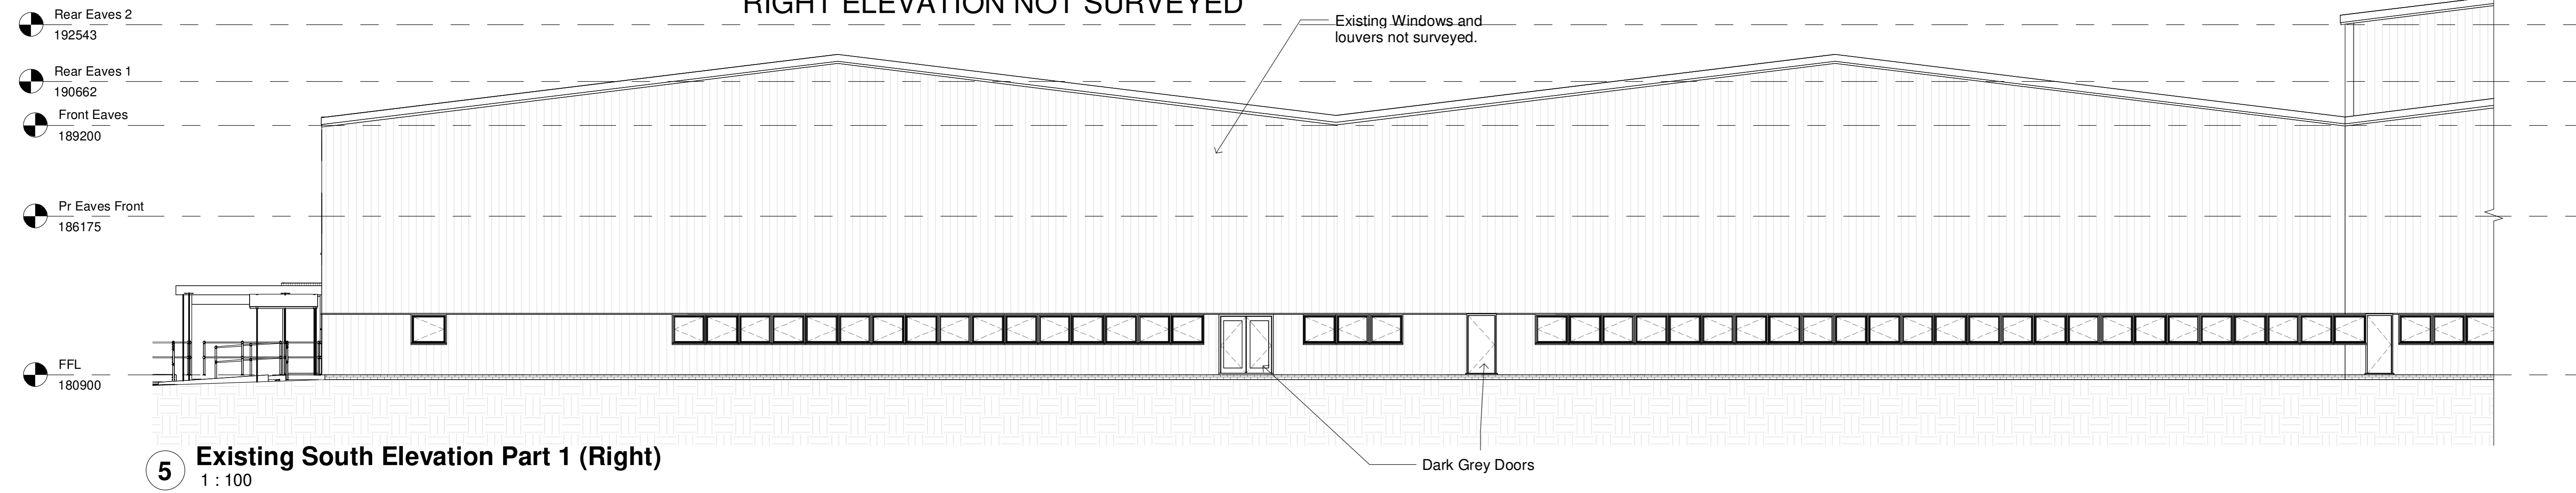
 
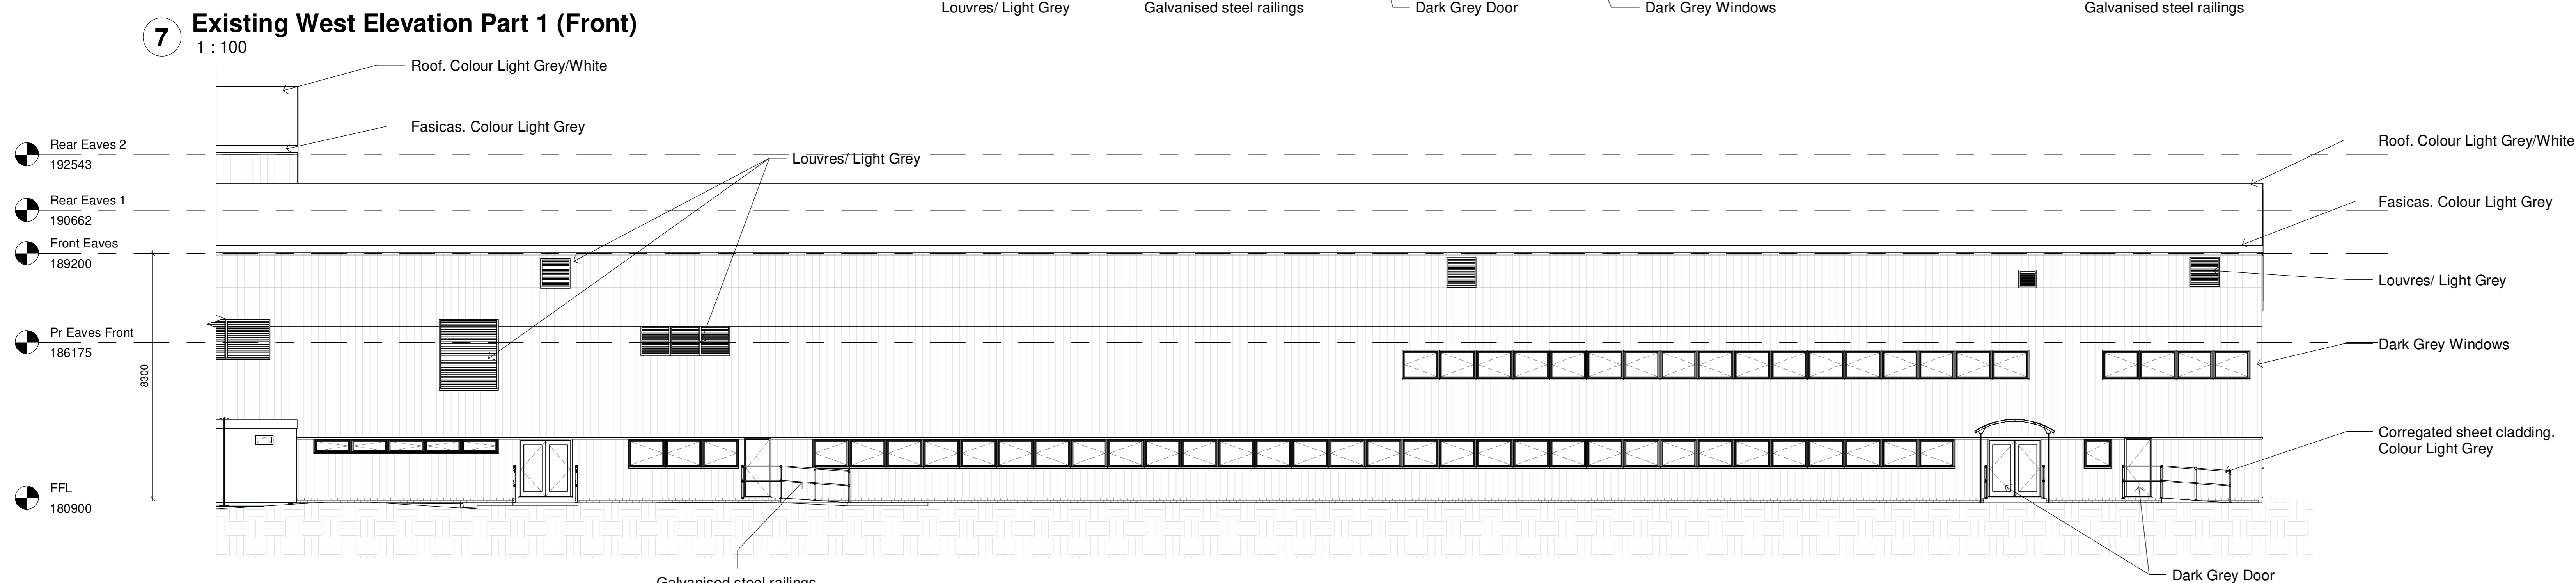


RIGHT ELEVATION NOT SURVEYED

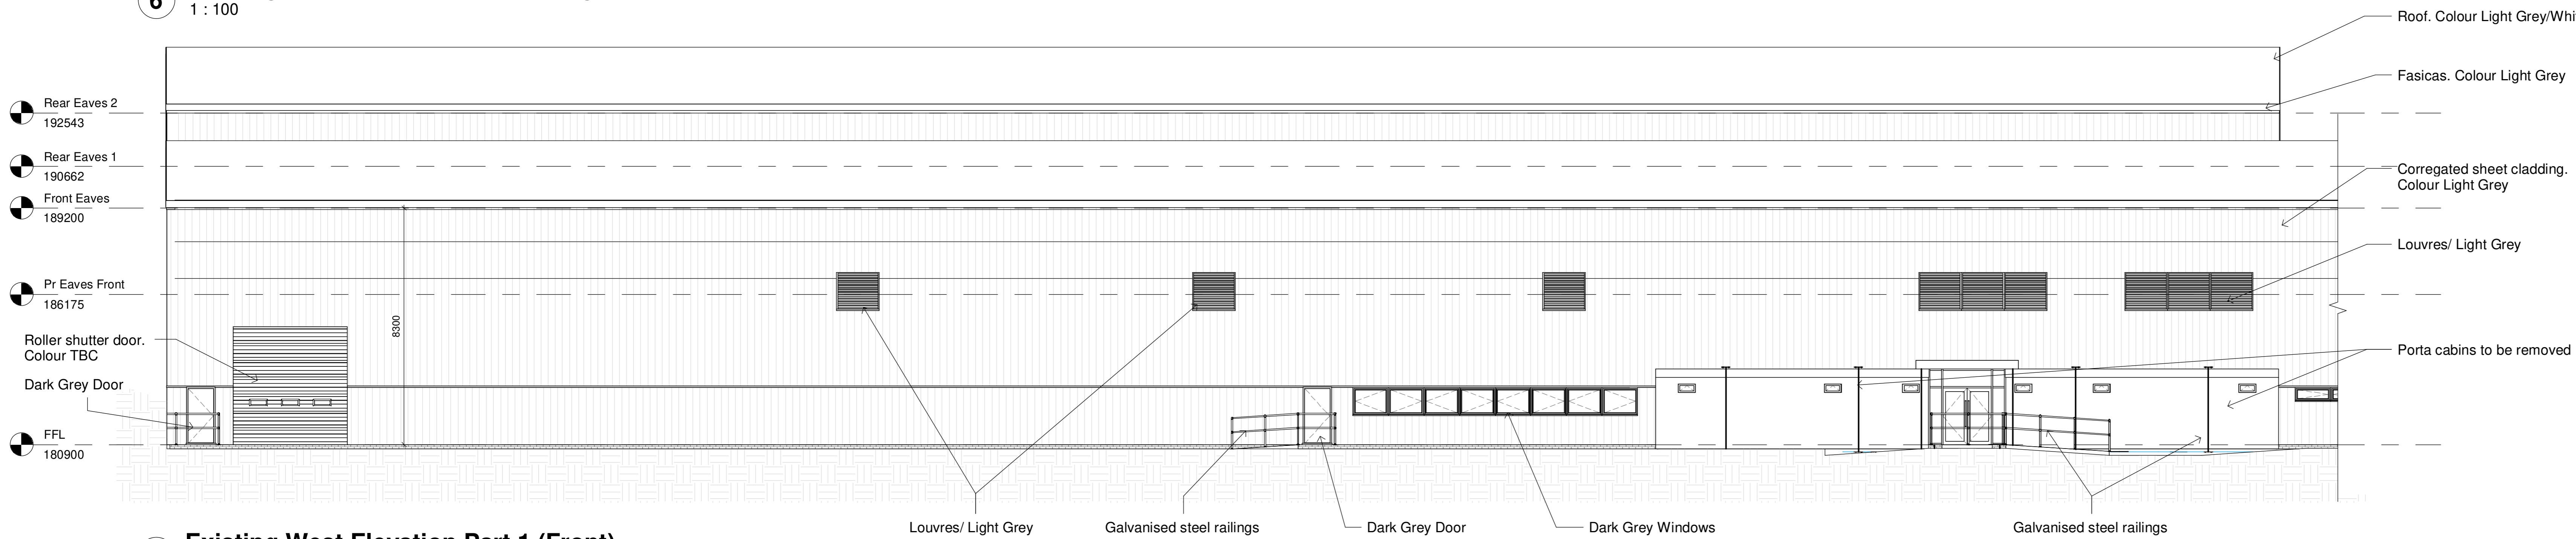

RIGHT ELEVATION NOT SURVEYED

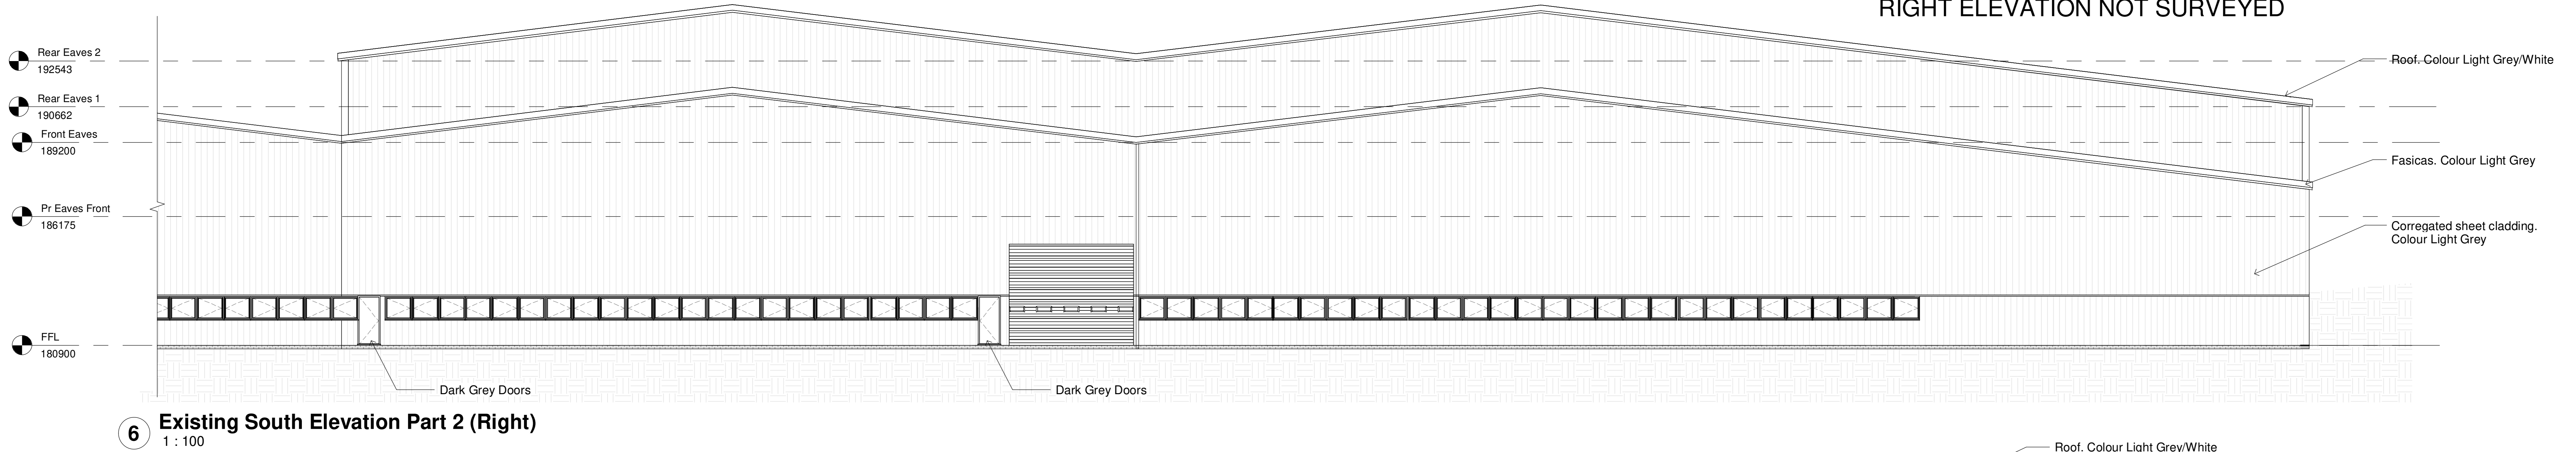

NOTES
 1. All dimensions are in millimetres unless noted otherwise.
 2. All levels are shown in millimetres unless noted otherwise.
 3. Do not scale from the drawing. Use figured dimensions only.
 4. Any discrepancies to be reported immediately to the Designer/Engineer.
 5. This drawing is to be read in conjunction with all relevant Architects, engineers, subcontractors and specialists drawings and specifications.


ALL DIMENSIONS TO BE CHECKED ON SITE. Contractor to check and verify all building and site dimensions. The Contractor is to comply in all respects with the current Building Regulations whether specifically stated on this drawing or not. This drawing must be read and checked against any other specialist drawings provided & manufacturer's recommendations. Tabled quantities are for guidance only. All specialist Consultants & Contractors to check and verify. Any discrepancies in all of the above must be reported to the Design team prior to installation.

CDM: If we are appointed as a Designer or Principal Designer for the Pre-Construction Phase only, we can only carry out our duties for that phase. This means that we will give all relevant design information for consideration in the Construction Phase Plan / Health & Safety File to the Client at the end of the Pre-Construction Phase. It will be the Client's responsibility to pass that information on to the Principal Contractor and any other Contractors or Designers, which the client subsequently appoints.


PLANNING

Client		SEDA UK Ltd		Title		Existing Elevations Sheet 2		Date		July 2022		Drawn		JSM		Checked		ND		Approved	
Project		Hawtin Pk, Blackwood NP12 2EU		Scale @ AD		1 : 100		Project number		22-021		Status		System Number		22-021-Ex		Dwg. no.		A003	
Project		Factory 1 Extension		360AD Limited		Architectural Design & Visualisation Consultancy		First floor, 29 Bocim Park, Penwood, Bridgend, CF35 5LJ		t: 01462 229977		e: enquiry@360ad.co.uk		www: www.360ad.co.uk		360AD					


RIGHT ELEVATION NOT SURVEYED

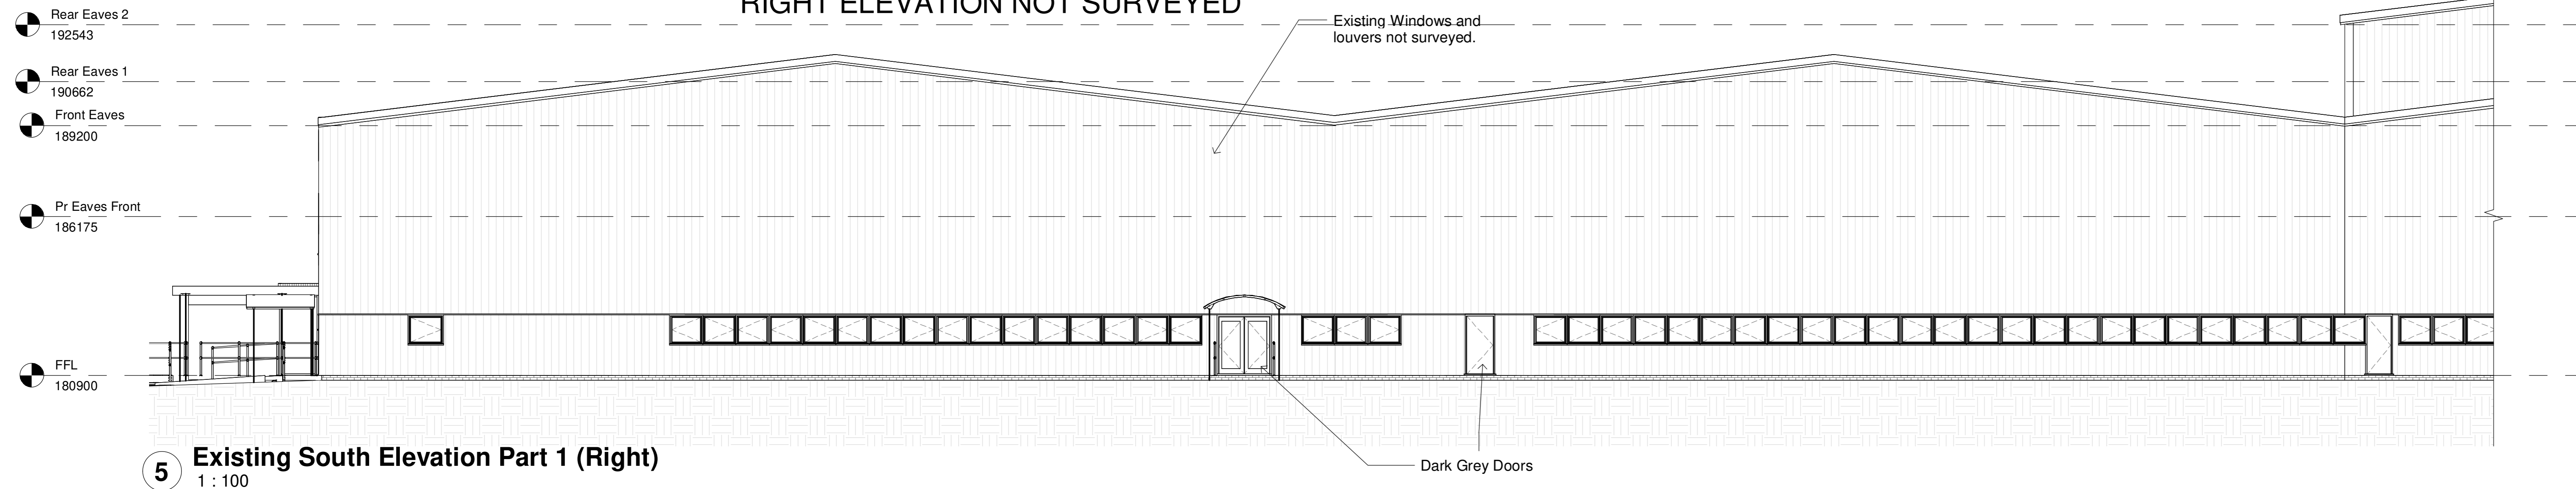


RIGHT ELEVATION NOT SURVEYED

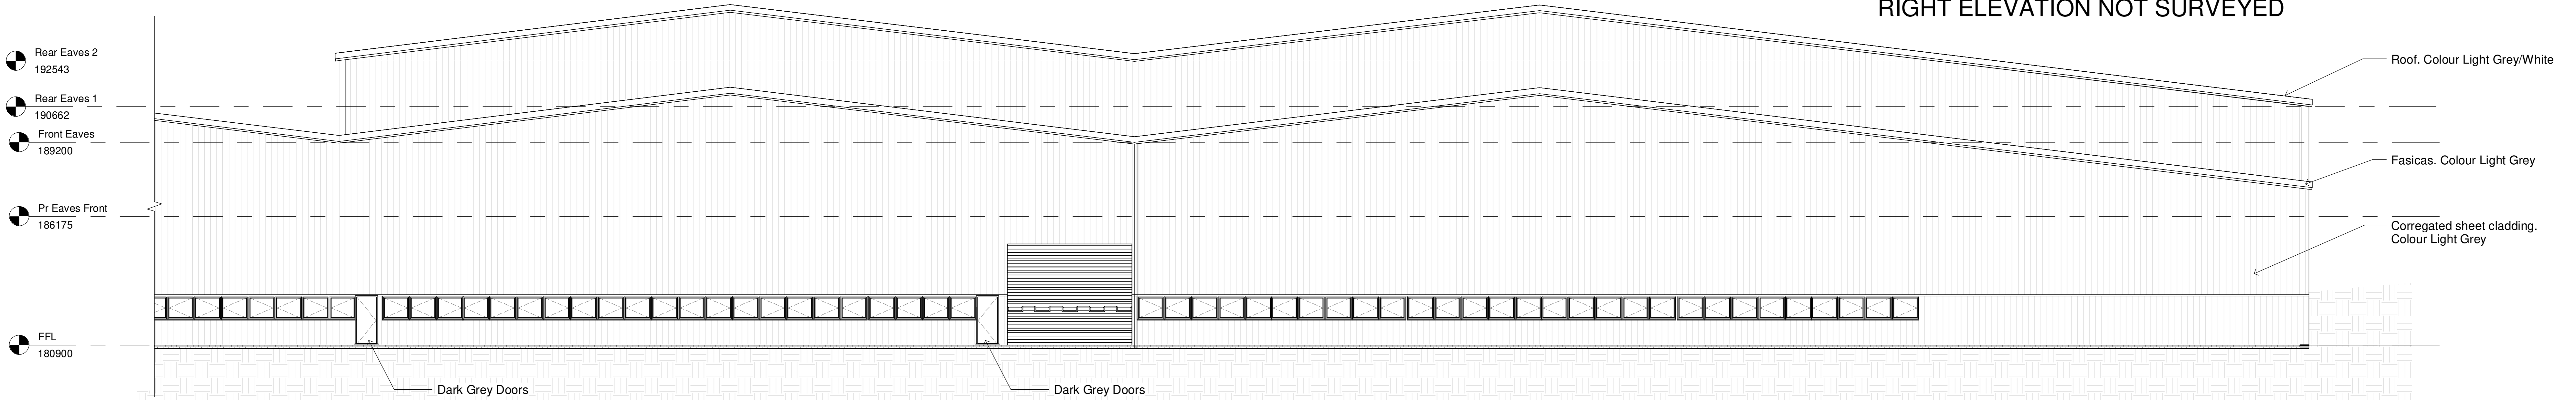


6 Existing South Elevation Part 2 (Right)
1 : 100

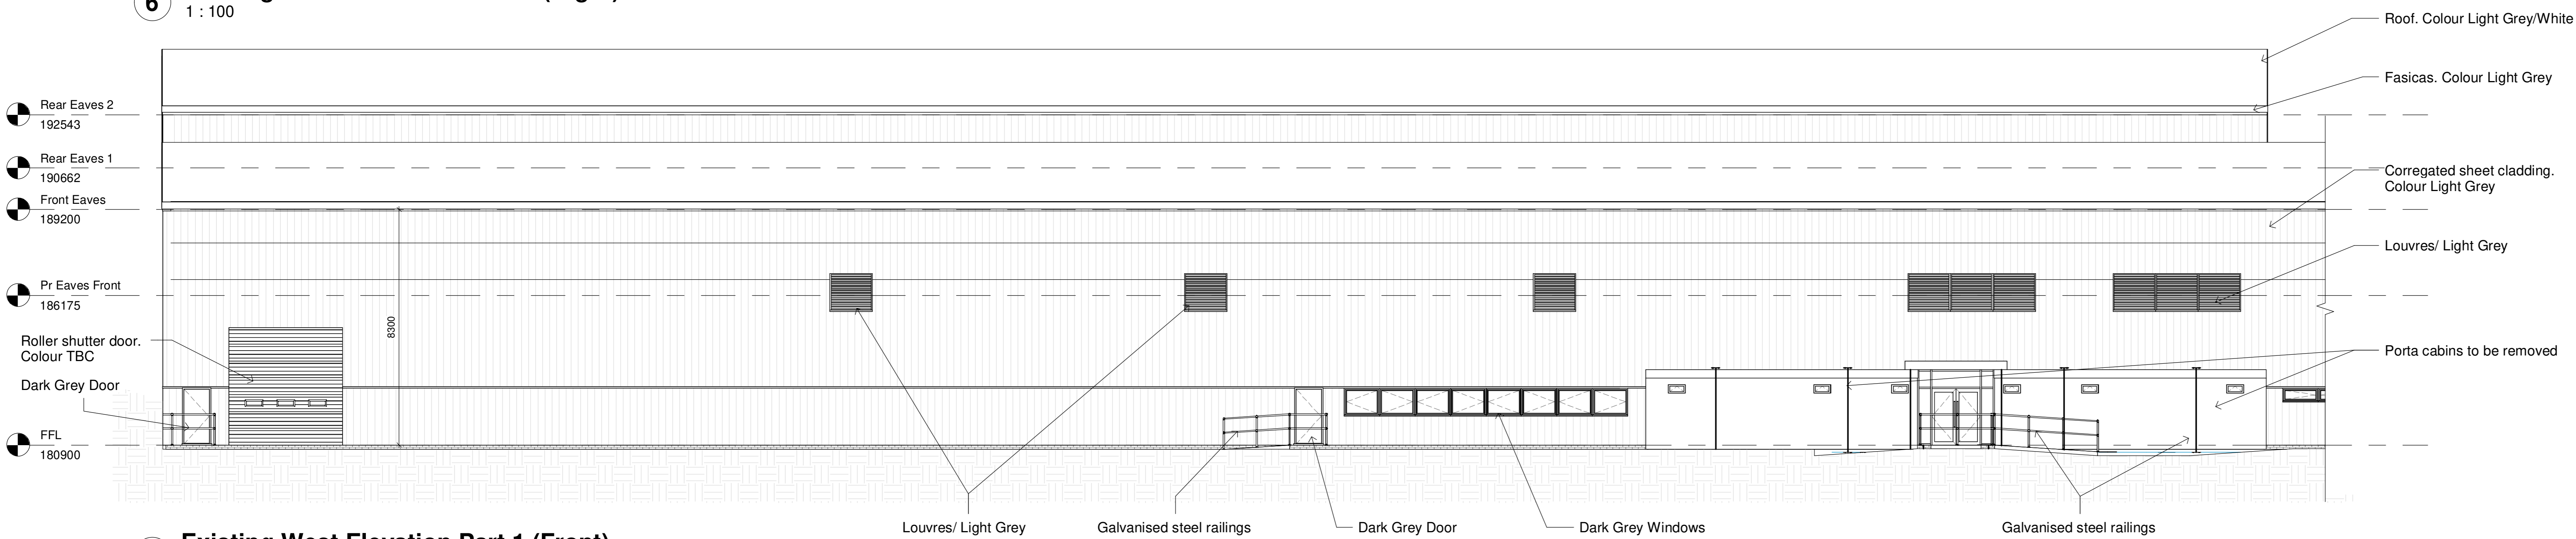

7 Existing West Elevation Part 1 (Front)
1 : 100

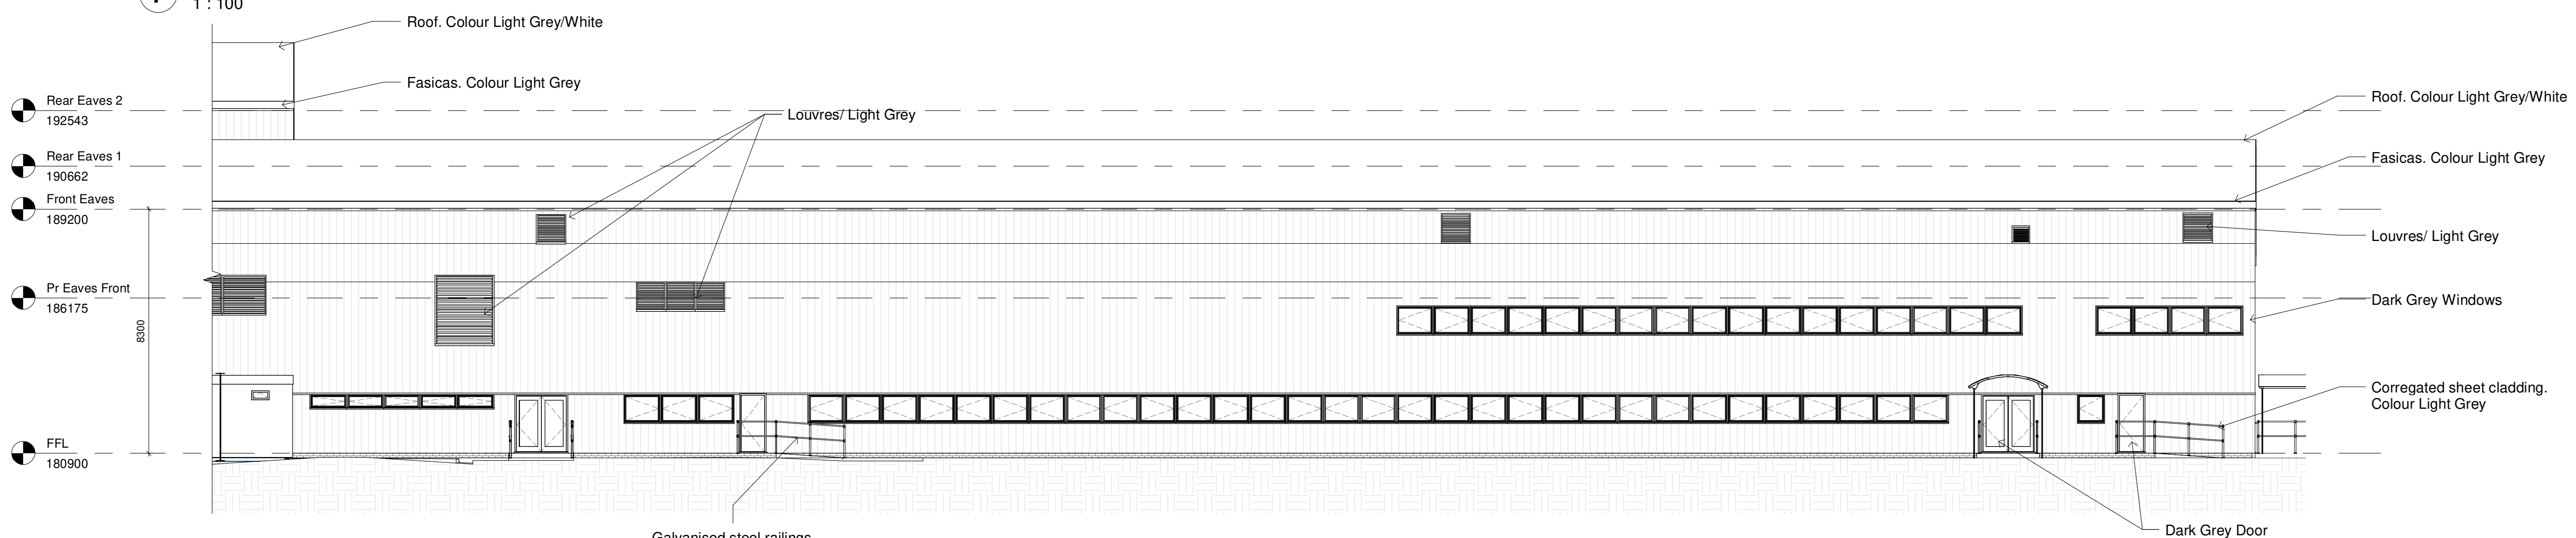

8 Existing West Elevation Part 1 (Front)
1 : 100

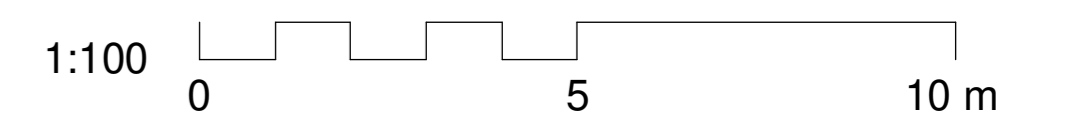


NOTES
1. All dimensions are in millimetres unless noted otherwise.
2. All levels are shown in millimetres unless noted otherwise.
3. Do not scale from the drawing. Use figured dimensions only.
4. Any discrepancies to be reported immediately to the Designer/Engineer.
5. This drawing to be read in conjunction with all relevant Architects, engineers, subcontractors and specialists drawings and specifications.

ALL DIMENSIONS TO BE CHECKED ON SITE. Contractor to check and verify all building and site dimensions. The Contractor is to comply in all respects with the current Building Regulations whether specifically stated on this drawing or not. This drawing must be read and checked against any other specialist drawings provided & manufacturer's recommendations. Tabled quantities are for guidance only. All specialist Consultants & Contractors to check and verify. Any discrepancies in all of the above must be reported to the Design team prior to installation.


CDM - If we are appointed as a Designer or Principal Designer for the Pre-Construction Phase only, we can only carry out our duties for that phase. This means that we will give all relevant design information for consideration in the Construction Phase Plan / Health & Safety File to the Client at the end of the Pre-Construction Phase. It will be the Client's responsibility to pass that information on to the Principal Contractor and any other Contractors or Designers, which the client subsequently appoints.

PLANNING


Client		SEDA UK Ltd		Title		Existing Elevations Sheet 2		Date		July 2022		Drawn		JSM		Checked		ND		Approved	
Project		Hawtin Pk, Blackwood NP12 2EU		Scale @ AD		1 : 100		Project number		22-021		Status		System Number		22-021-Ex		Dwg. no.		A003	
Project		Factory 1 Extension		360AD Limited		Architectural Design & Visualisation Consultancy		First floor, 29 Bocim Park, Penwood, Bridgend, CF35 5LJ		t: 01462 229977		e: enquiry@360ad.co.uk		www: www.360ad.co.uk		360AD					

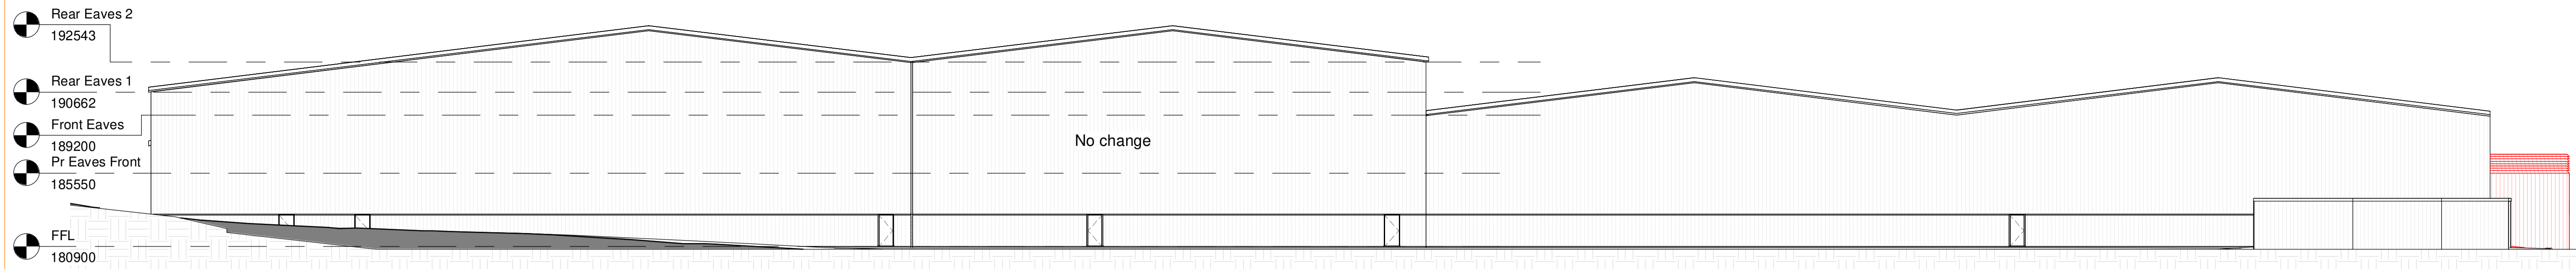


1 Proposed North Elevation
1 : 200

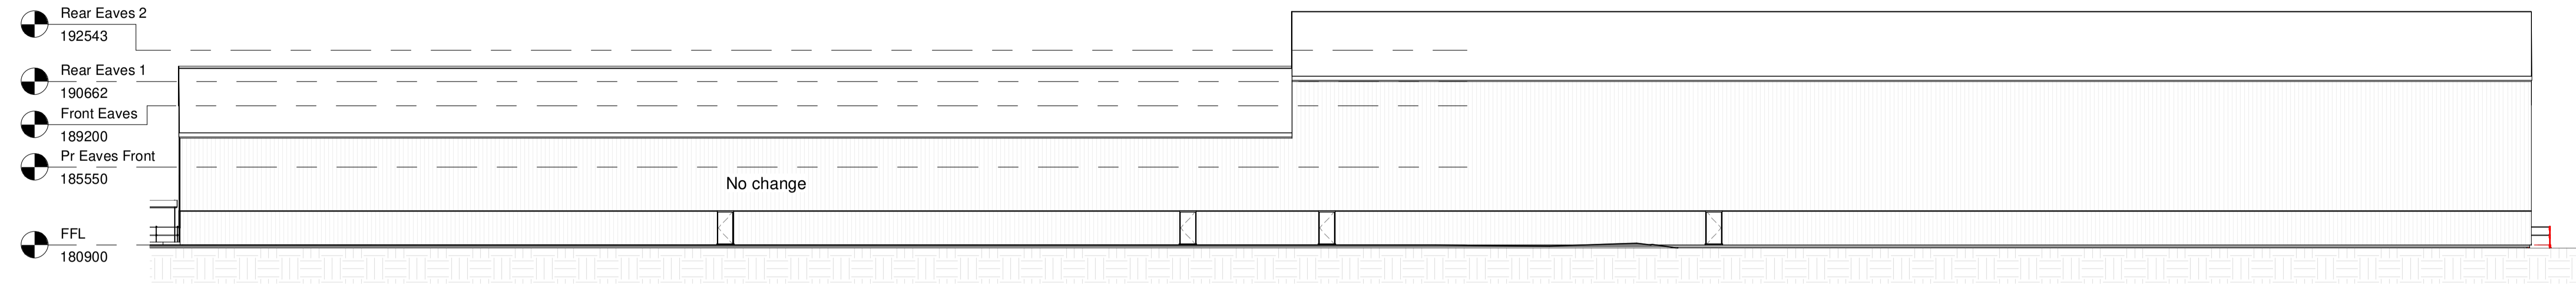

2 Proposed East Elevation
1 : 200

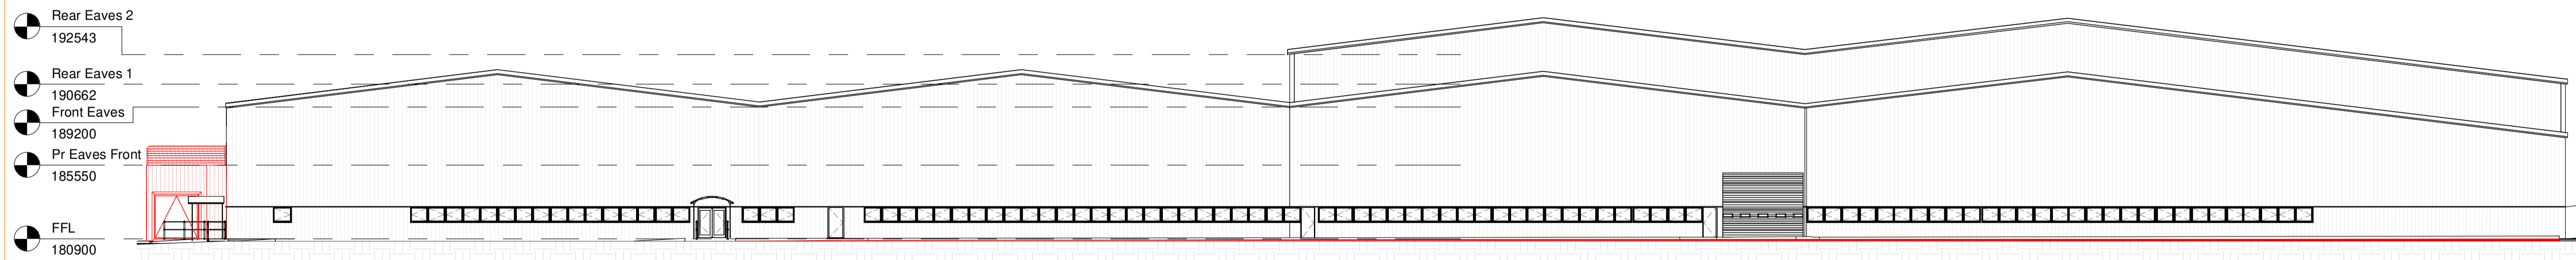

3 Proposed South Elevation Part 1
1 : 200

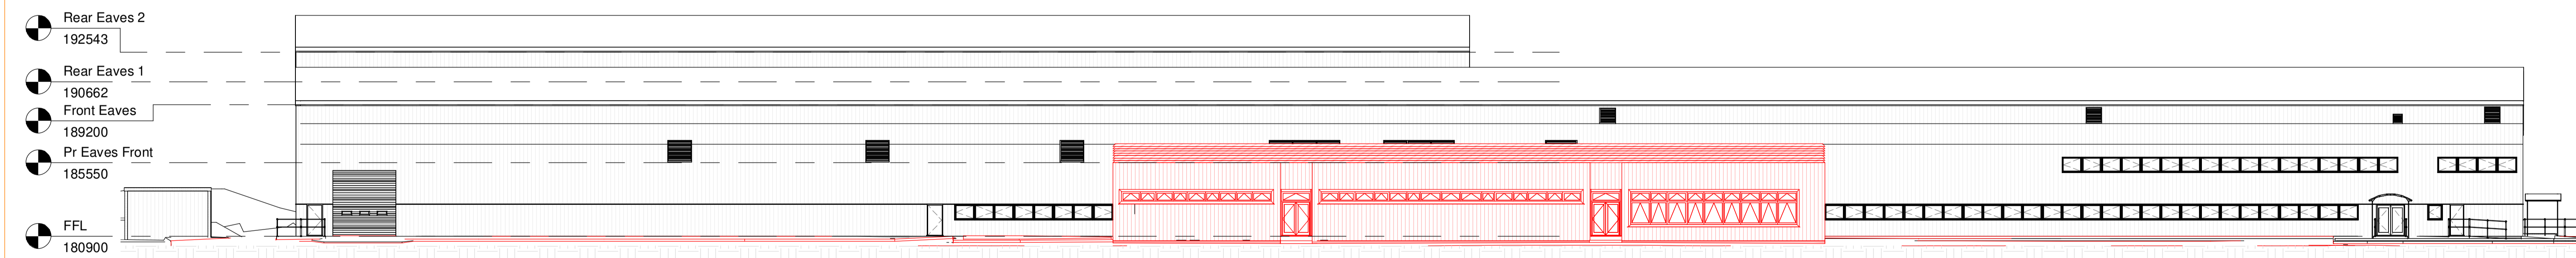

4 Proposed West Elevation Part 1
1 : 200

PLANNING

NOTES

- All dimensions are in millimetres unless noted otherwise.
- All levels are shown in millimetres unless noted otherwise.
- Do not scale from the drawing. Use figured dimensions only.
- Any discrepancies to be reported immediately to the Designer/Engineer.
- This drawing to be read in conjunction with all relevant Architects, engineers, subcontractors and specialists drawings and specifications.

ALL DIMENSIONS TO BE CHECKED ON SITE: Contractor to check and verify all building and site dimensions. The Contractor is to comply in all respects with the current Building Regulations whether specifically stated on this drawing or not. This drawing must be read and checked against any other specialist drawings provided & manufacturer's recommendations. Tabled quantities are for guidance only all specialist Consultants & Contractors to check and verify. Any discrepancies in all of the above must be reported to the Design team prior to installation

CDM - If we are appointed as a Designer or Principal Designer, for the Pre-Construction Phase only, we can only carry out our duties for that phase. This means that we will give all relevant design information for consideration in the Construction Phase Plan / Health & Safety File to the Client at the end of the Pre-Construction Phase. It will be the Client's responsibility to pass that information on to the Principal Contractor and any other Contractors or Designers, which the client subsequently appoints.

rev.	drawn	check.	approved	date	description

Client	SEDA UK Ltd Hawtin Pk, Blackwood NP12 2EU
Project	SEDA 1 Phase 1

Title	Proposed Elevations
date	July 2022
drawn	JSM
checked	ND
approved	
scale @ A1	1 : 200
Project number	22-021
status	System Number
Planning	22-021 Phase 1
drw. no.	A105
rev.	

360AD Limited
Architectural Design
& Visualisation Consultancy
First floor, 29 Bocam Park
Pencoed Bridgend CF35 5LJ
t: 01656330997
email: enquiries@360ad.co.uk
web: www.360ad.co.uk

