


Existing site plan @ 1:250 scale

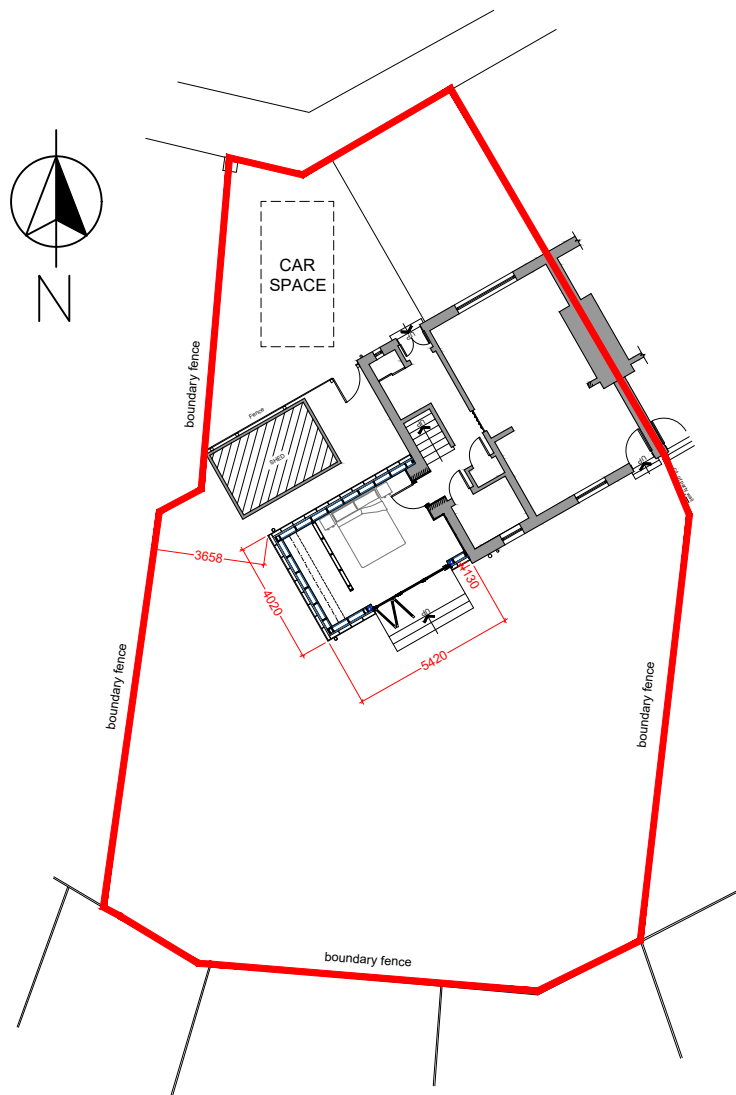

Proposed site plan @ 1:250 scale

Application site outlined in red: —

Client: Mr and Mrs Lukasz Gawlick  
Project: 18 Drummond Crescent  
Ayr,  
KA8 0NN

Drawing title: Existing and proposed  
Site Plan

**ELLIOTT**  
Architecture & Design

Address: 63 Midton Road, Prestwick, KA9 1PL  
Website: [www.elliott-design.co.uk](http://www.elliott-design.co.uk)  
Email: [info@elliott-design.co.uk](mailto:info@elliott-design.co.uk)  
Tel: 07790 058907

Date: JULY-2022  
Scale: 1:250@A4  
Drawn by: OE

Status:  
**PLANNING**

Drawing number:  
0065-SP-001

Rev:  
-