



©Crown Copyright and database rights 2022 OS Licence no. AC0000849896

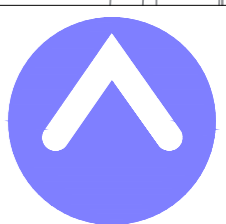

Legend

Site Boundary

 

Project: Land 30m north of Meadowlands Farm, Bridge of Allan, FK9 4NE	Client: Houghton Planning Ltd
Drawing Title: Site Plan = Single dwelling house and garage	
Scale: 1:1000 @ A1	Date: 03 / 08 / 2022
Drawing No: BOA / 01	Status: Planning
Drawn by: L Houghton	Checked by: P Houghton
t: 07780 117708 e: houghtonplanning.co.uk	

