




Side Elevation  
1:100

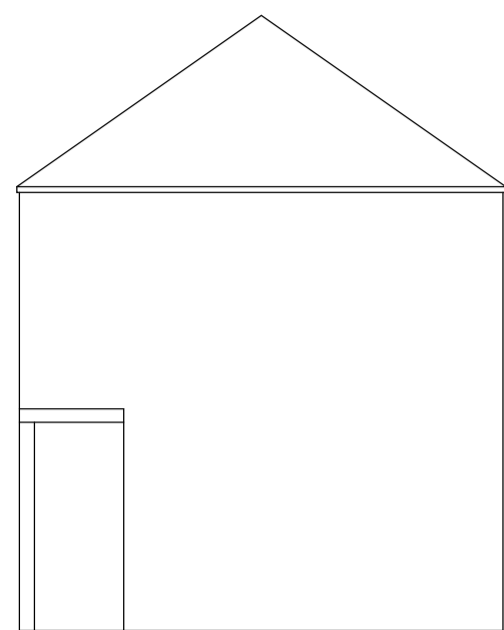


Front Elevation  
1:100

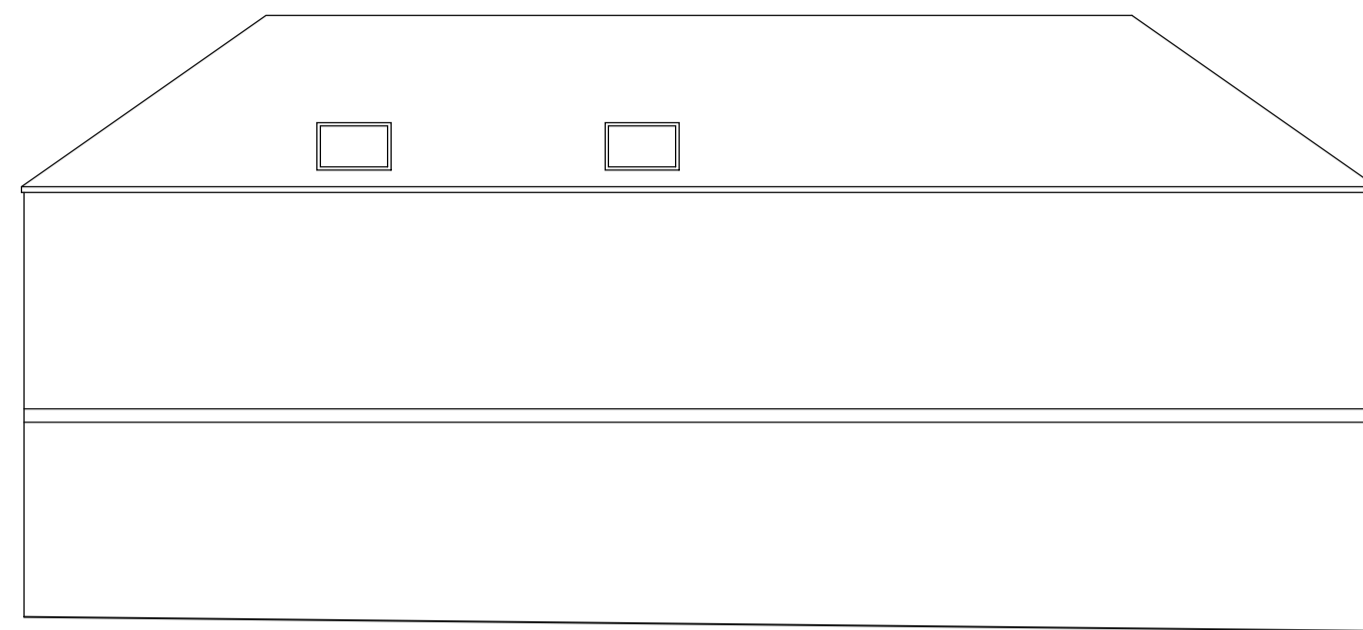


Side Elevation  
1:100

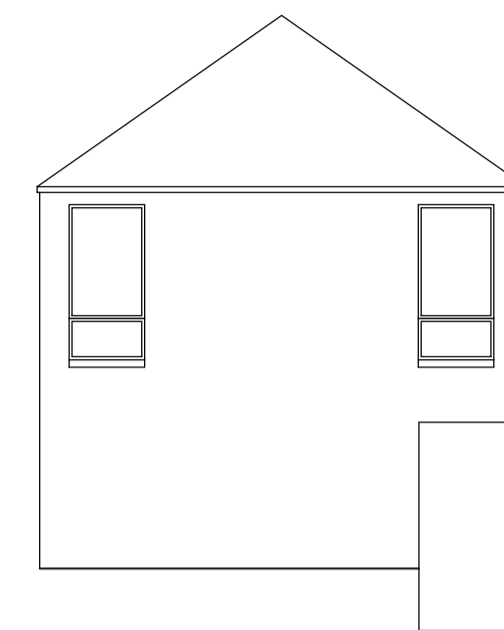



Rear Elevation  
1:100

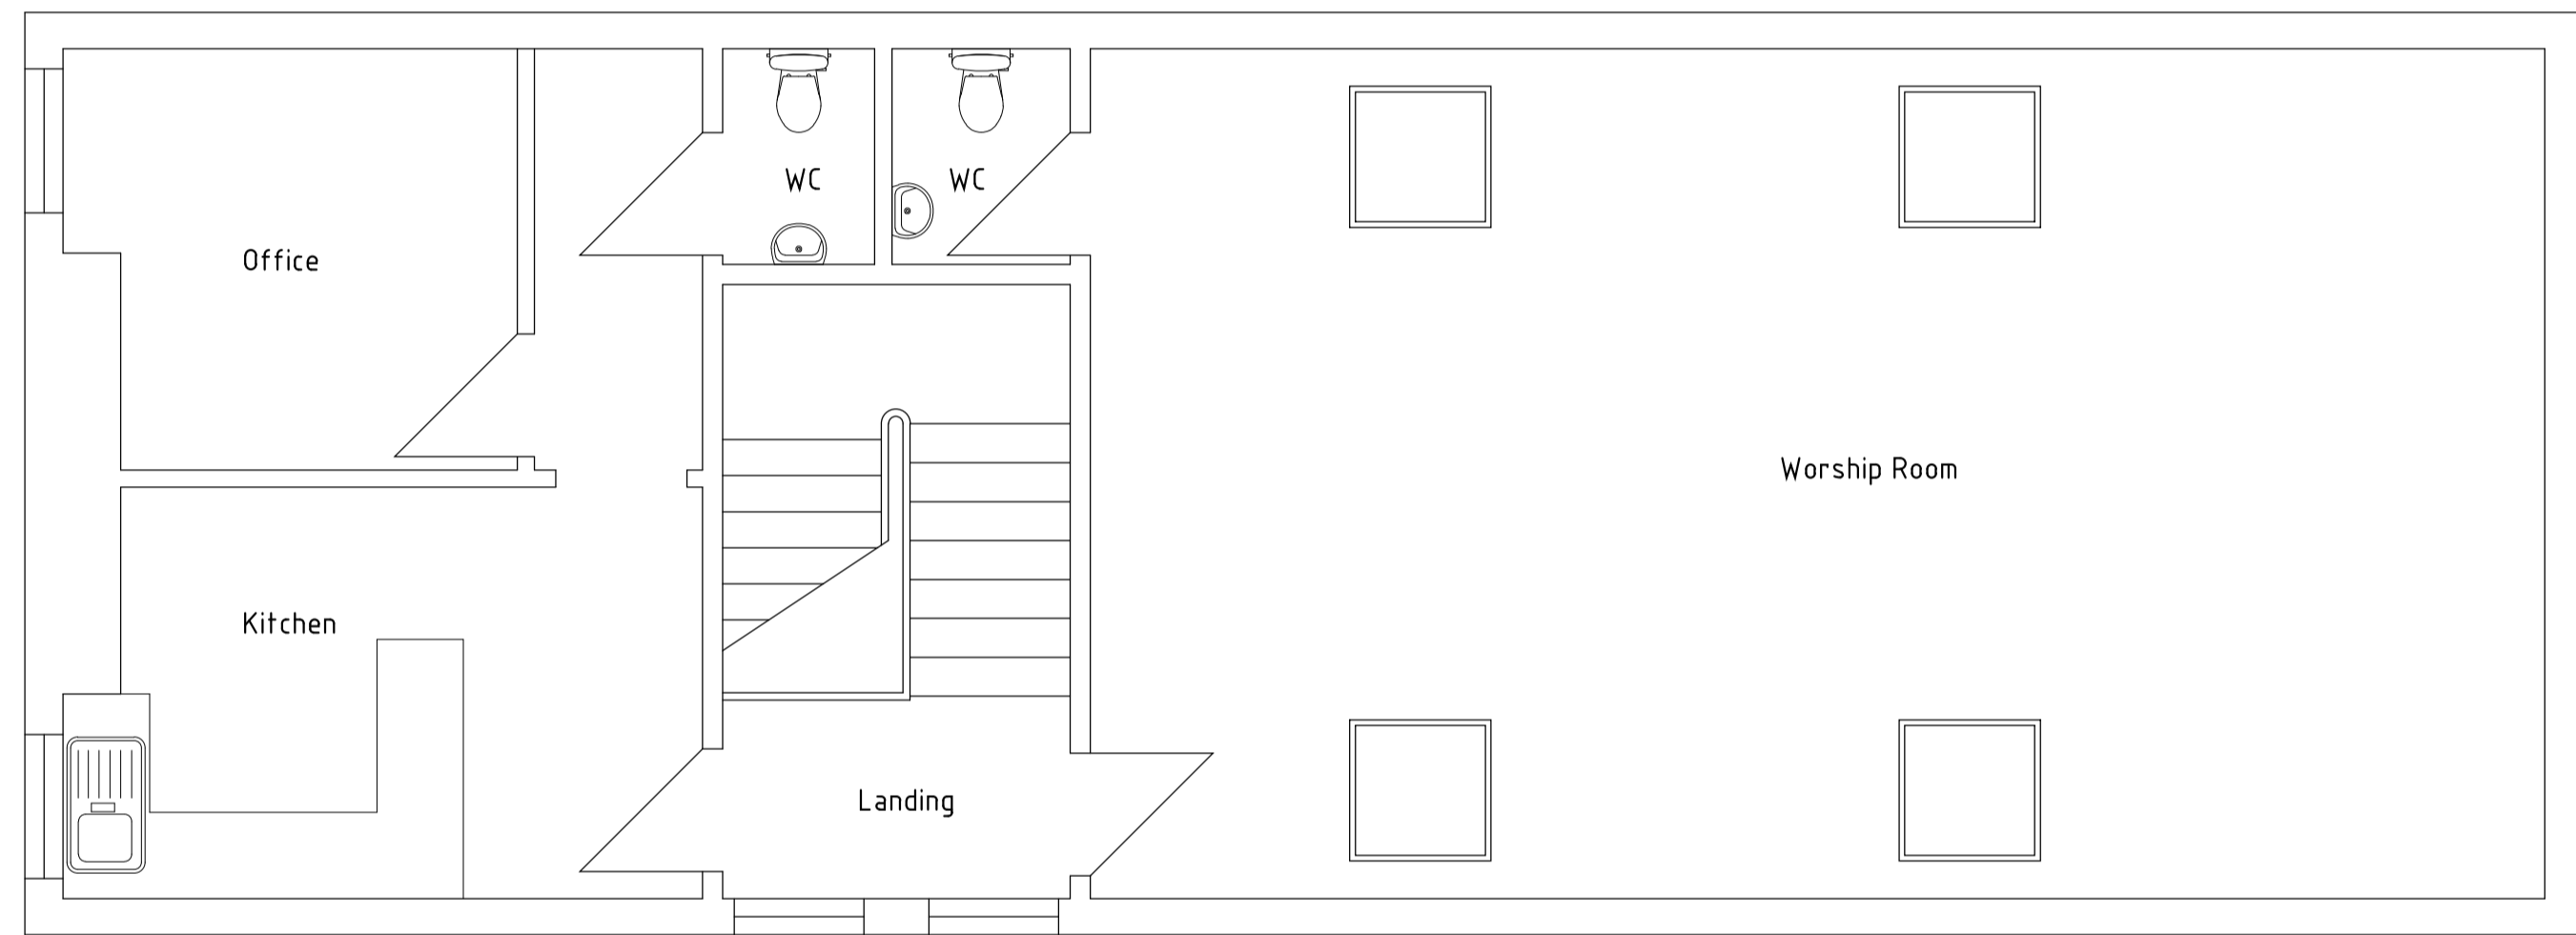


First Floor Plan  
1:50

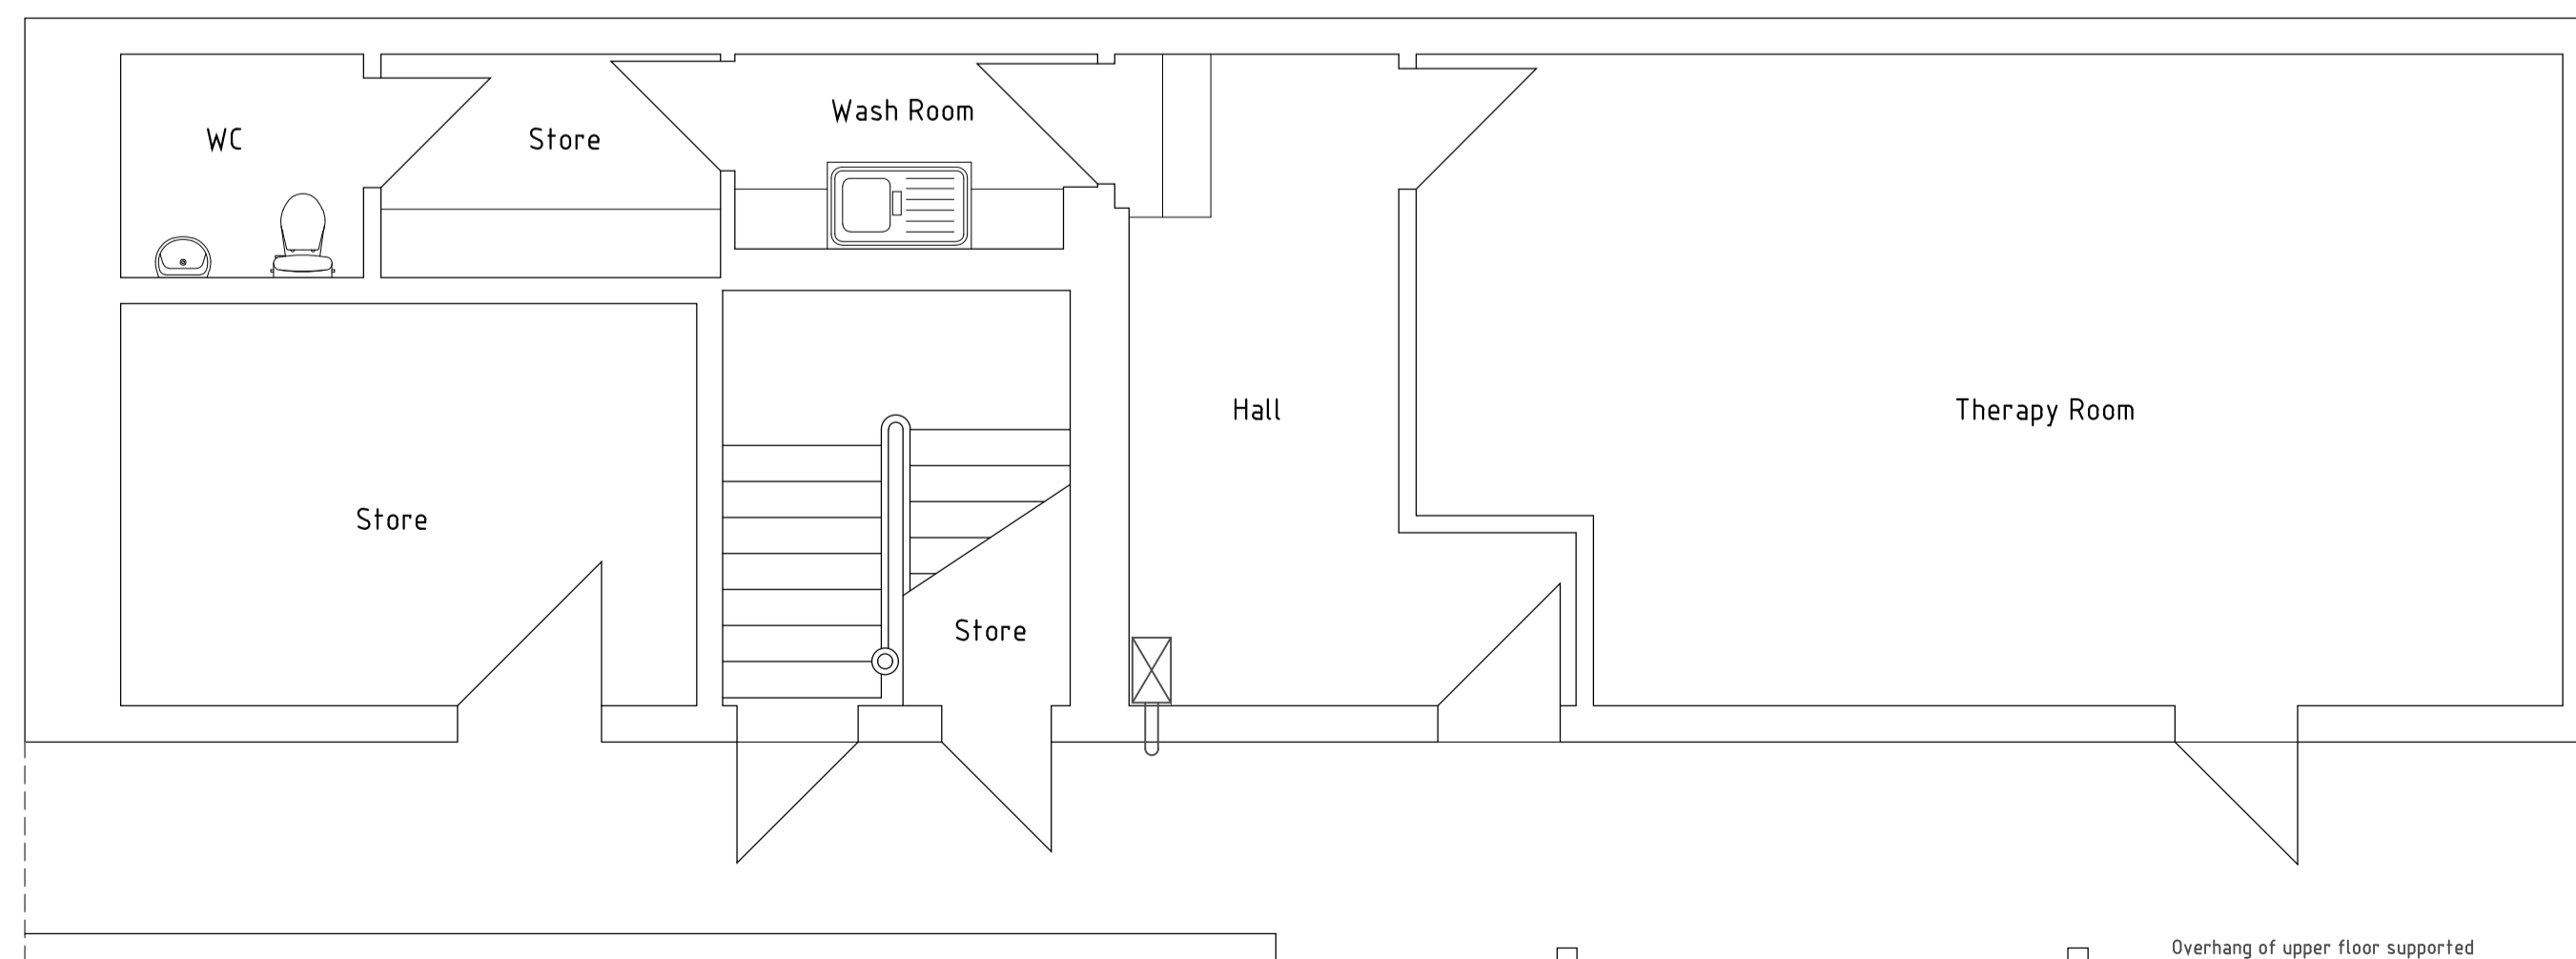

Ground Floor Plan  
1:50

  

	PLANNING APPLICATION	
	Emma Gallagher 27 King Street, Stirling	
	Title: Existing Layouts Drawing Number: 22/KS/01	
	Scale: 1:50/100 @ A1 Date: January 22	
	233 Grahamsdyke Street Laurieston, FK2 9NA 0772 0772 636 barry@fk1design.co.uk	