


This drawing is COPYRIGHT. It must not be reproduced or disclosed to third parties without our prior permission. Do not scale from this drawing, or, interrogate and use electronic information.


Any discrepancies should be reported immediately.

Any surveyed information incorporated within this drawing cannot be guaranteed as accurate unless confirmed by a fixed dimension. All dimensions are in millimetres unless noted otherwise.

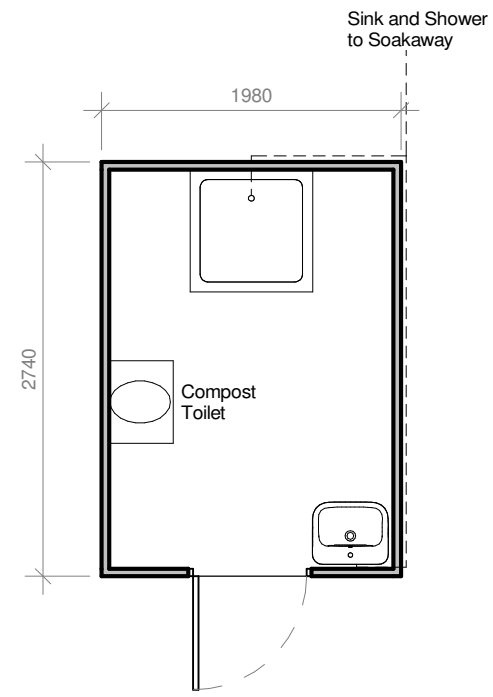

Floor Plan

1 : 50

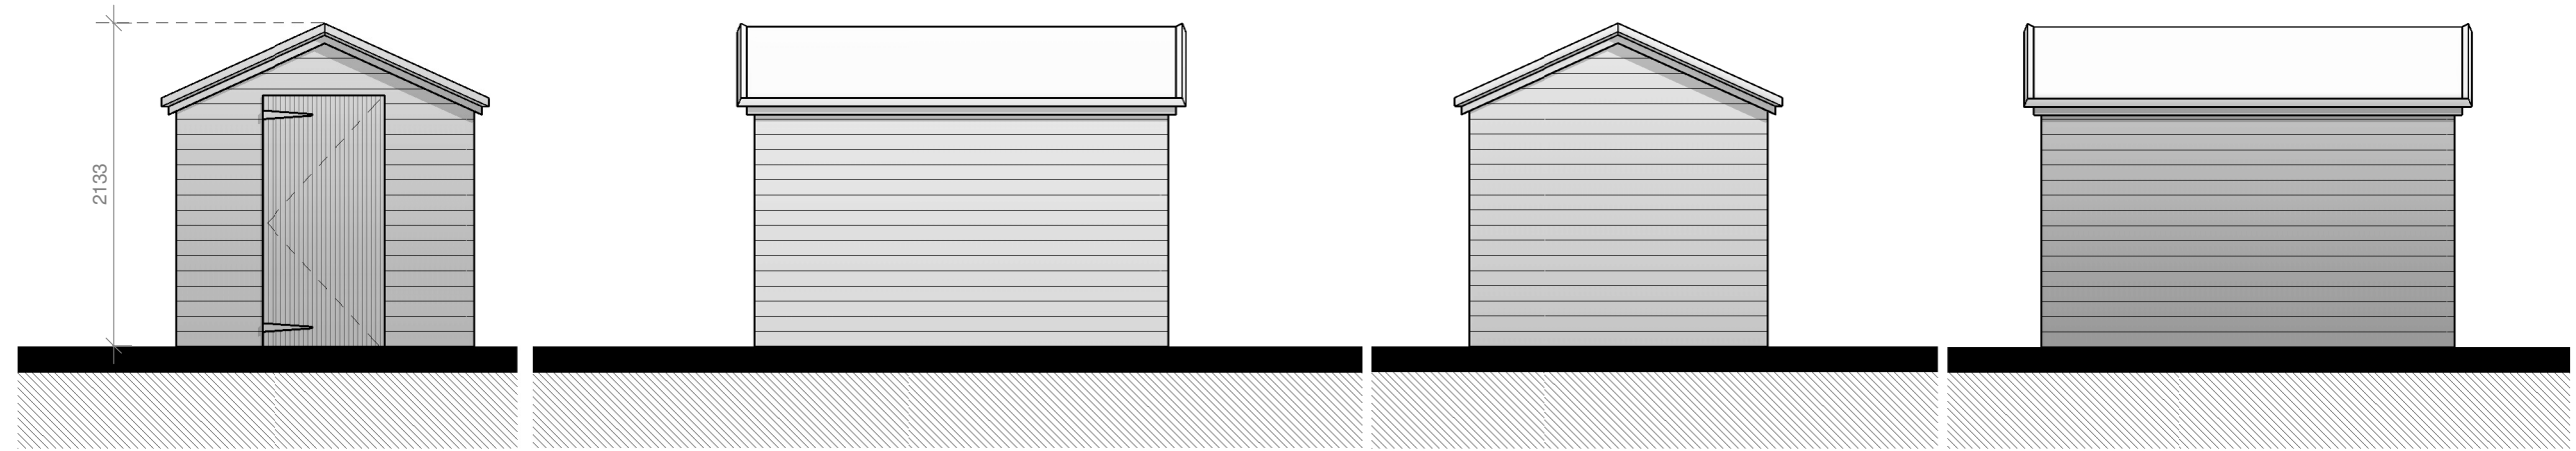

Front Elevation

1 : 50

Side Elevation

1 : 50

Rear Elevation

1 : 50

Side Elevation 2

1 : 50

HUGHES

ARCHITECTS

Head Office
29 Broad Street
Newtown
Powys
SY16 2BQ

t - 01686 610311
w - www.hughesarchitects.co.uk

Project :- Proposed Yurt and Associated Buildings, Land Opposite Glan Y Frwd, Talerddig, Llanbrynmair, SY21 7AW

Drawing Status :-
Stage 3a: Planning

Drawing Title :-
Proposed Toilet Block

Scale :- 1 : 50 Date :- 01.06.22

Drawing No :-

Rev :-

Drawn by :- LW Checked :- RL

X044. 3.102