



**SOUTH EAST ELEVATION**  
To Clevedon Road

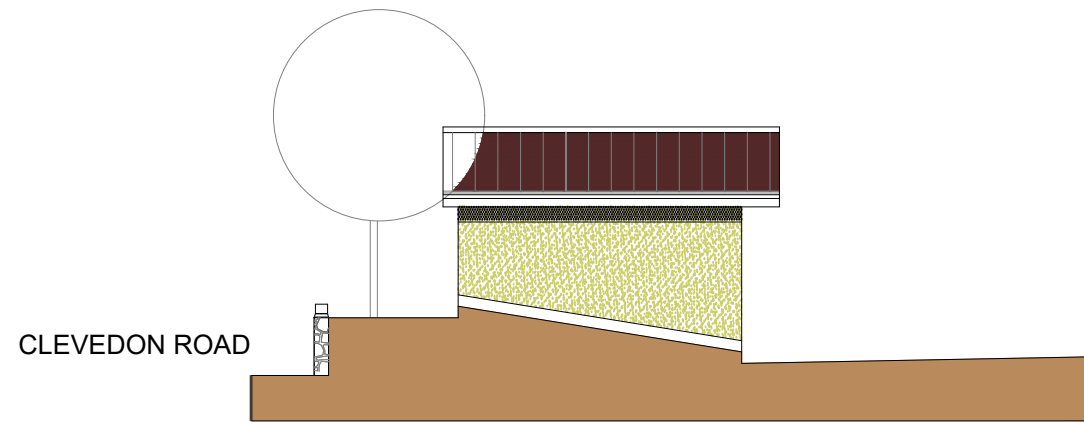

**NORTH EAST ELEVATION**

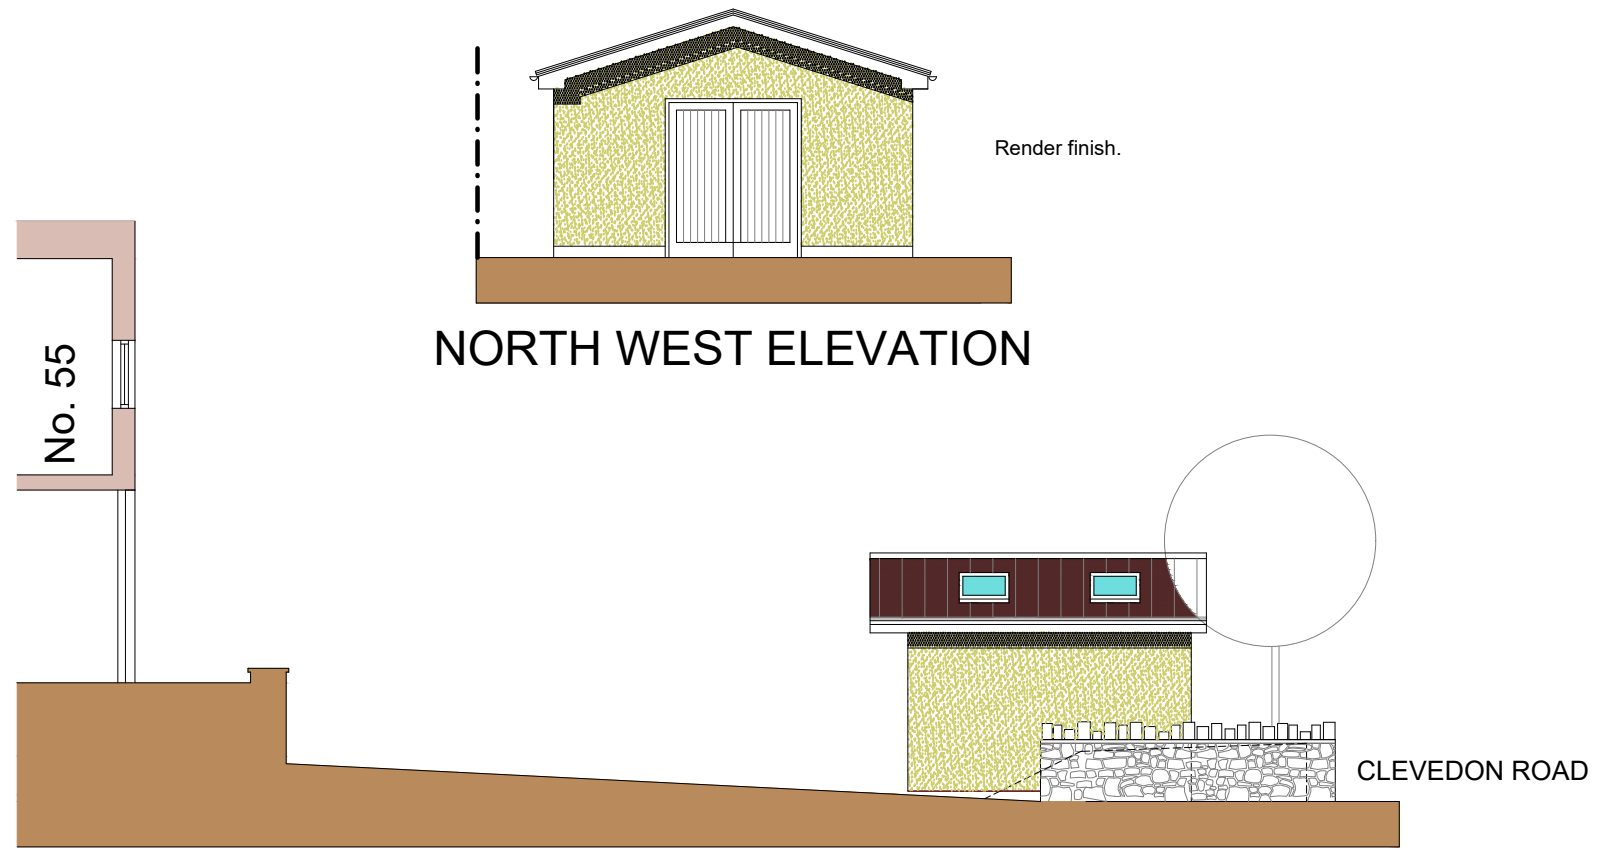

**NORTH WEST ELEVATION**

**SOUTH WEST ELEVATION**

**MATERIALS**

- ROOF Roofing tiles to match existing house.
- WALLS Concrete block with render finish.
- GUTTERS & RWPs. Upvc
- DOORS Painted sw.



Client  
**Mr & Mrs S. Turpin**

Project  
**PROPOSED GARDEN STORE**  
No. 55 Clevedon Road  
Tickenham  
Bristol BS21 6RB

Drawing Title  
**PROPOSED ELEVATIONS**

Drawing No.  
**9346/11**

Date **July 2022**

Scale: **1:100**

Drawn: **TJP**

Terry J Prater  
Architectural Consultant  
14B The Uplands, Nailsea.  
BS 48 4RR  
Tel. 01275 856289  
email. tjprater@btinternet.com