



PROPOSED FRONT ELEVATION

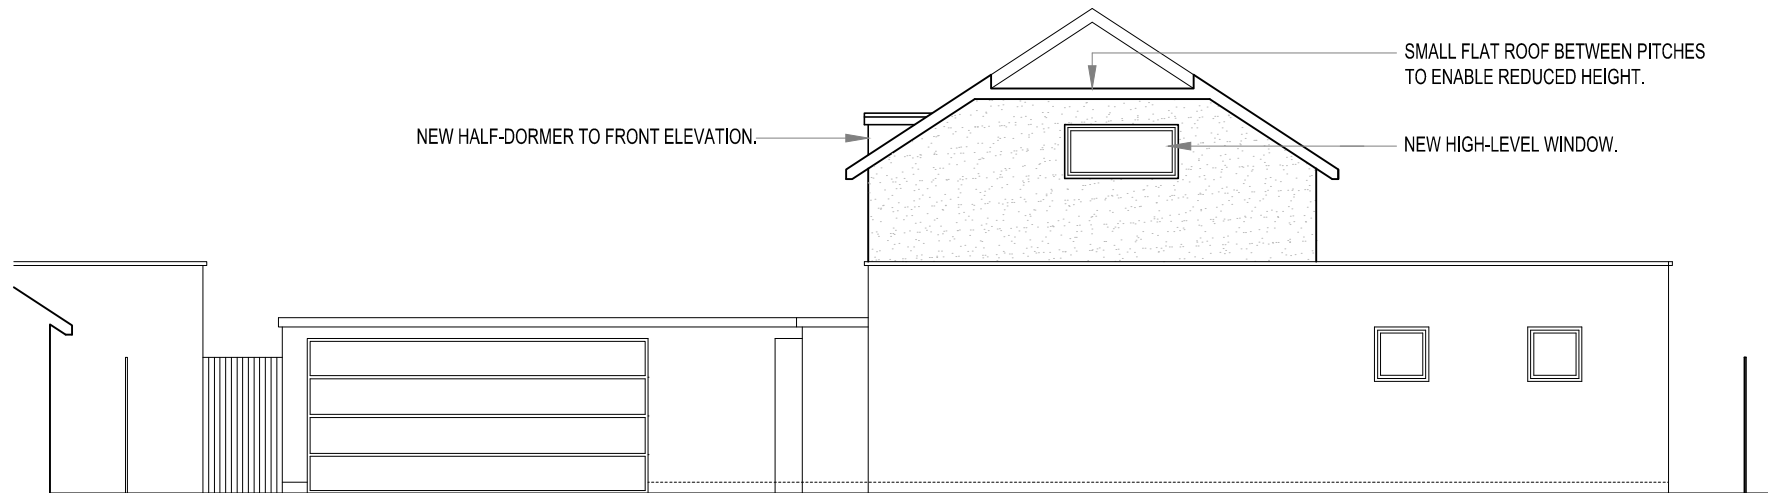


PROPOSED SIDE ELEVATION

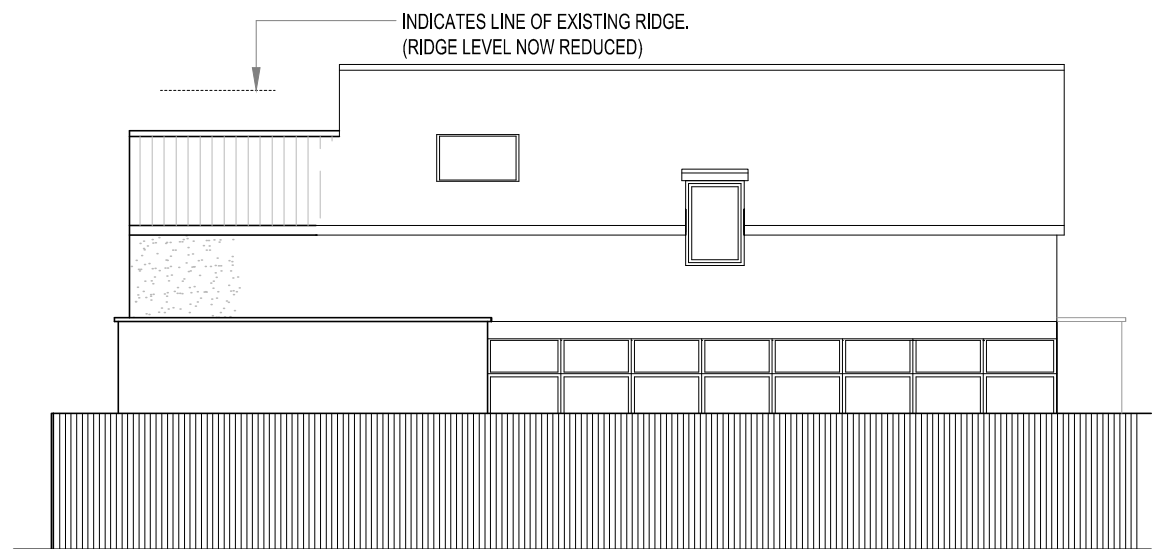

PROPOSED REAR ELEVATION

ALL MATERIALS TO MATCH EXISTING

 

| | | | |
|--|-------------------------|------------|-------------|
| 1 | For Planning Submission | 03/07/22 | LJM |
| Rev. | Description. | Date. | Initials |
| MAIDMENT PROJECT MANAGEMENT LTD | | | |
| Site/House Type: Jacobs Lodge, 2b Sixty Acres Close, Failand | | | |
| Drg Title: Proposed Elevations | | | |
| Scale: 1:100 @ A3 | Date: 03/04/22 | Drawn: LJM | |
| Drawing No: PL1-05 | | | Revision: 1 |