



EXISTING FIRST FLOOR

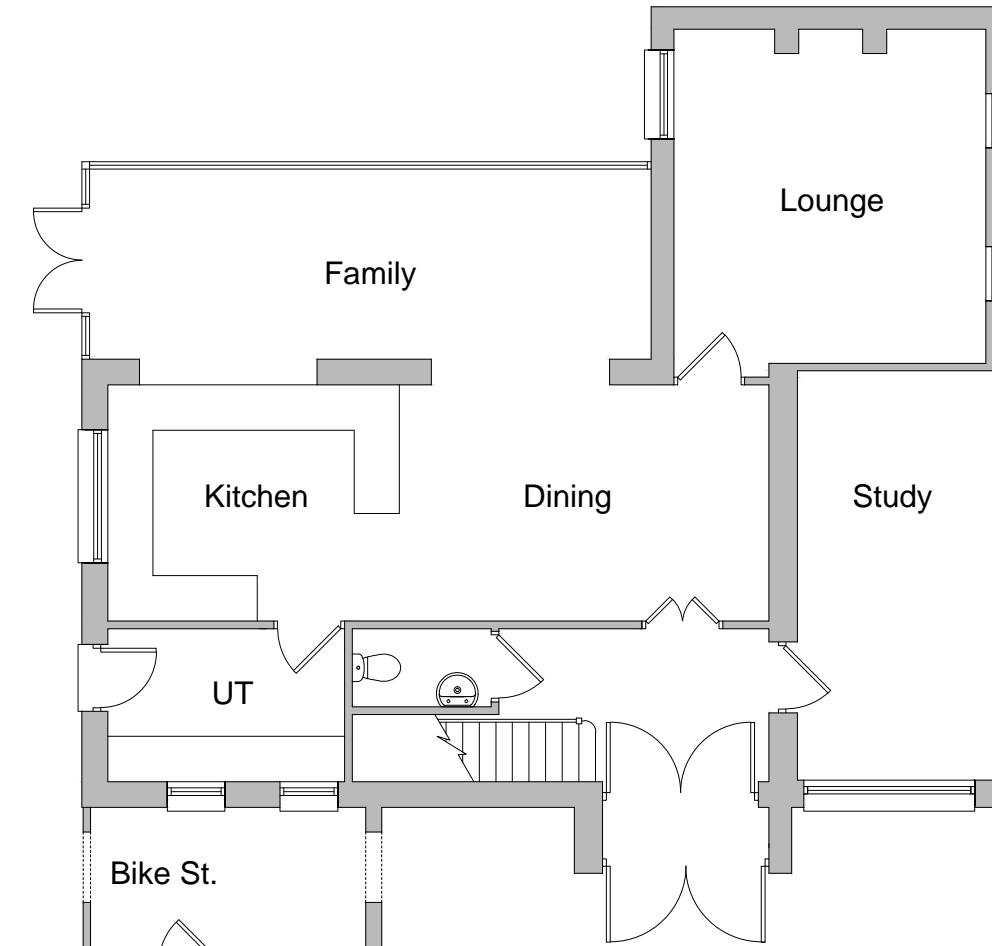


EXISTING GROUND FLOOR

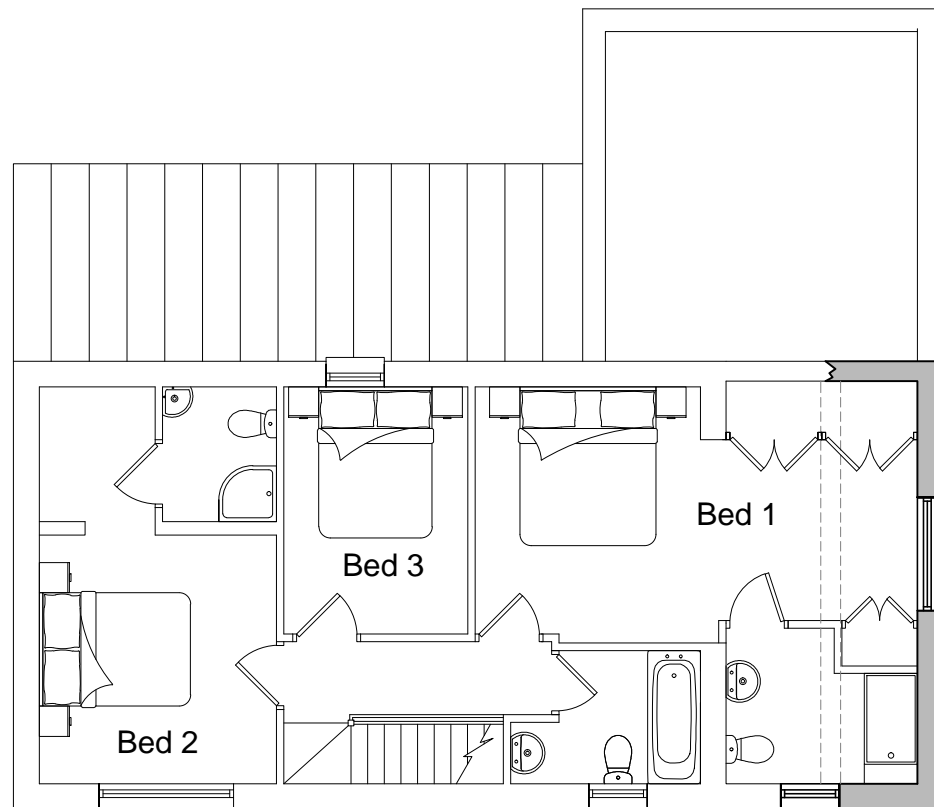

PROPOSED FIRST FLOOR

NEW HALF-DORMER TO MATCH EXISTING.

HIGH-LEVEL WINDOW

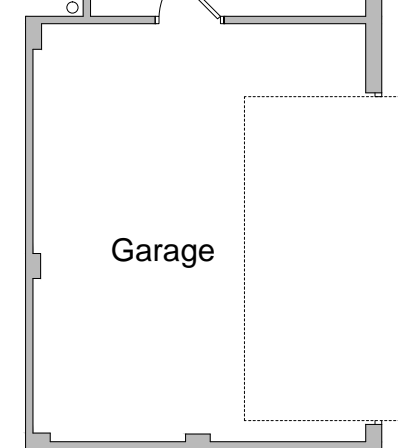

1	For Planning Submission	03/07/22	LJM
Rev.	Description.	Date.	Initials

MAIDMENT PROJECT MANAGEMENT LTD

Site/House Type: Jacobs Lodge, 2b Sixty Acres Close, Failand

Drg Title: Existing & Proposed Floor Plans

Scale: 1:100 @ A3	Date: 03/04/22	Drawn: LJM
-------------------	----------------	------------

Drawing No: PL1-03	Revision: 1
---------------------------	--------------------

