




EXISTING FRONT ELEVATION

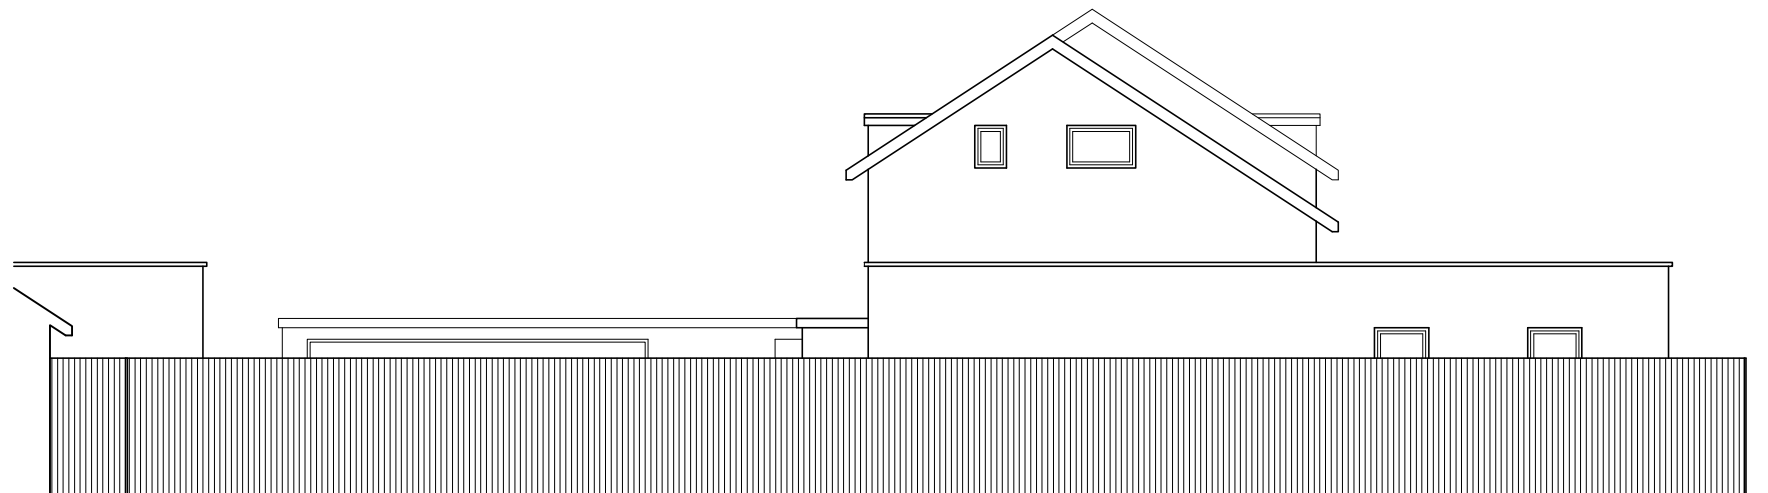

EXISTING SIDE ELEVATION (NEIGHBOURS PERSPECTIVE)

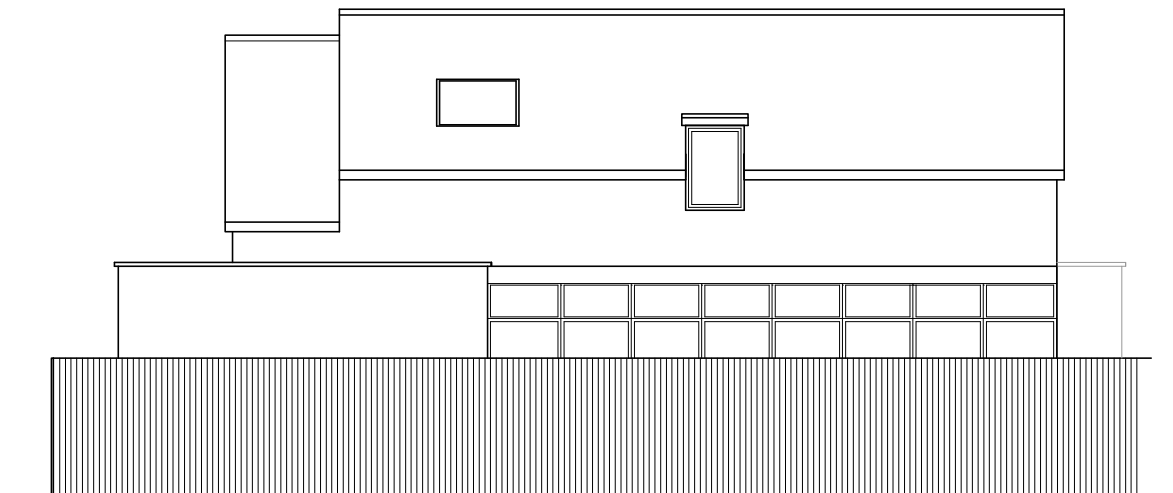

EXISTING REAR ELEVATION

 

1	For Planning Submission	03/07/22	LJM
Rev.	Description.	Date.	Initials

**MAIDMENT PROJECT MANAGEMENT LTD**

Site/House Type: Jacobs Lodge, 2b Sixty Acres Close, Failand

Drg Title: Existing Elevations

Scale: 1:100 @ A3	Date: 03/04/22	Drawn: LJM
-------------------	----------------	------------

Drawing No: <b>PL1-04</b>	Revision: <b>1</b>
---------------------------	--------------------