

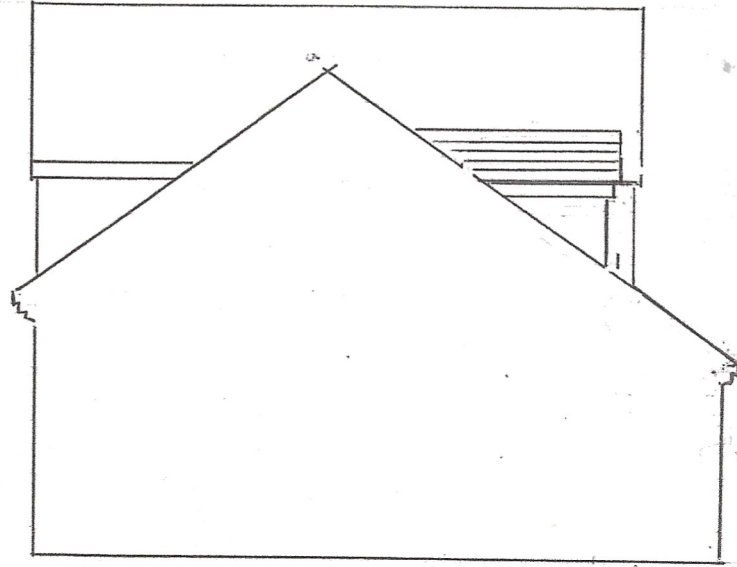



SCALE BAR

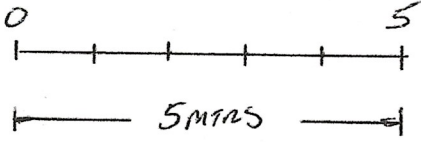

SIDE ELEVATION A

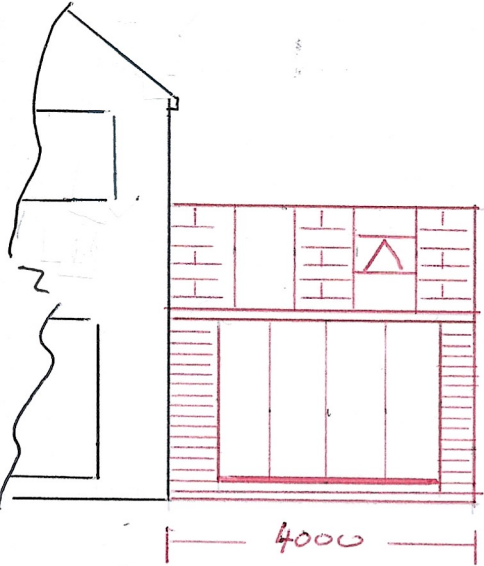

FRONT ELEVATION

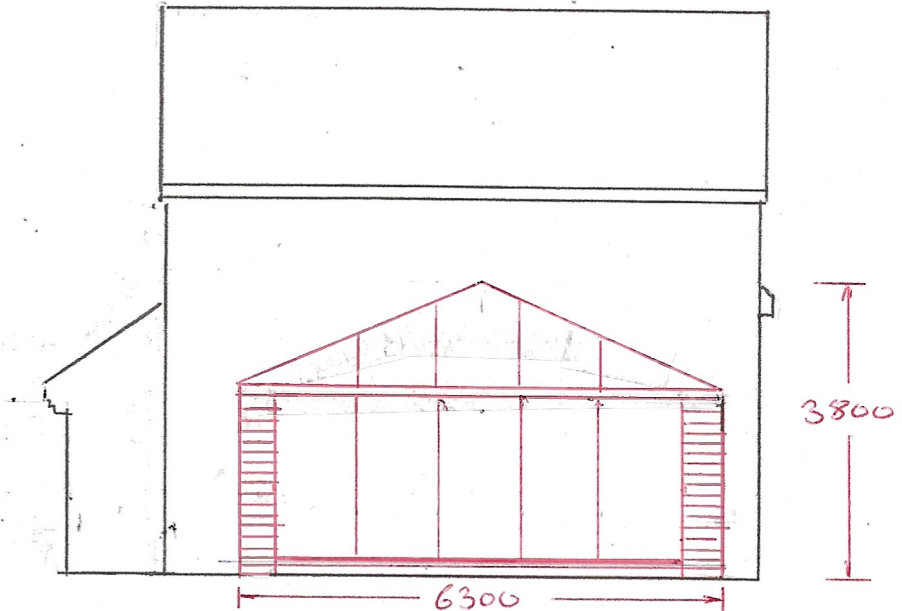

SIDE ELEVATION B

SCALE 1:100

A4

Ref.. HANCOCK

DRAWN BY T.FARRINGTON  
C/O Next-Gen Designs  
West Midlands House  
Gipsy Lane  
Willenhall WV13 2HA

PROPOSED CONSERVATORY TO  
9 ALDERMAN WAY  
WESTON UNDER WEATHERLEY  
CV33 9GB