

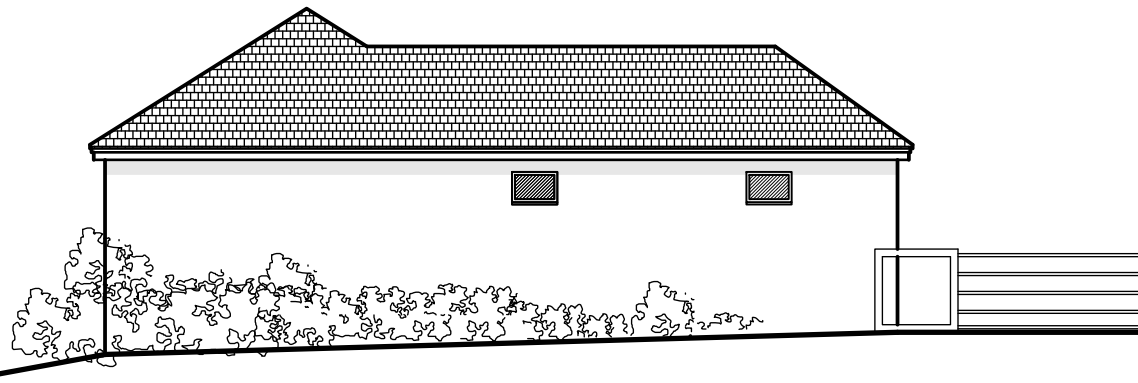


Elevation A


01 Existing 1:100
Roof Plan

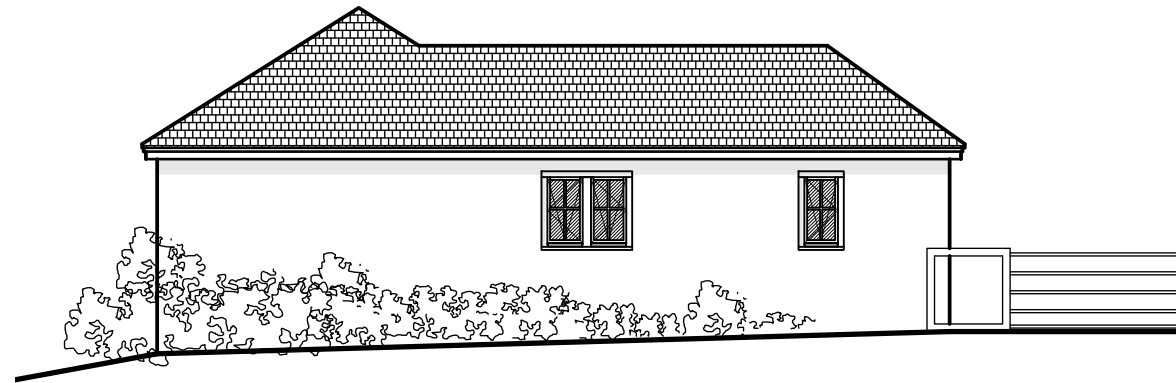

02 Existing 1:100
Elevation A

 

03 Proposed 1:100
Elevation A

 

Project: New windows to barn at The Forge, Pyecombe
 Drawing Number: NK22010-001
 Drawing Title: Block Plan and Elevations
 Scale: 1:50@ A3
 Revision: B
 Date Issued: 7.8.22
 All dimensions in mm