



E

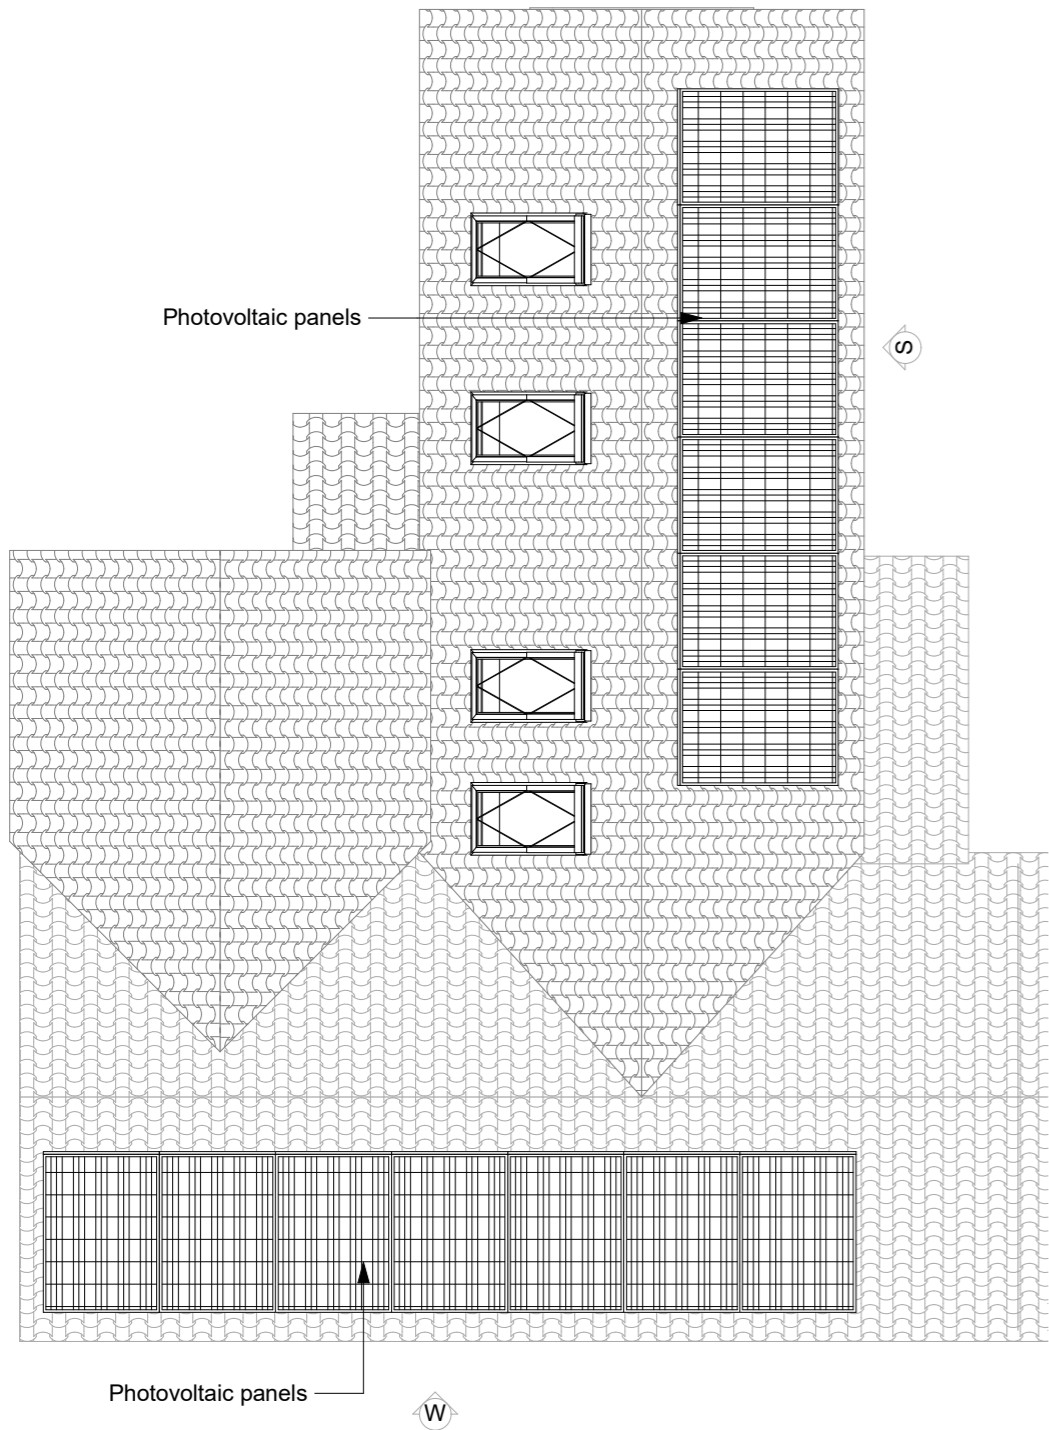


1 Roof PV 1:50



2 North Elevation PV 1:100

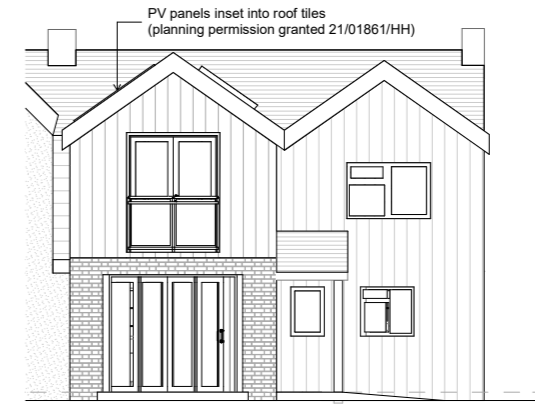

3 East Elevation PV 1:100

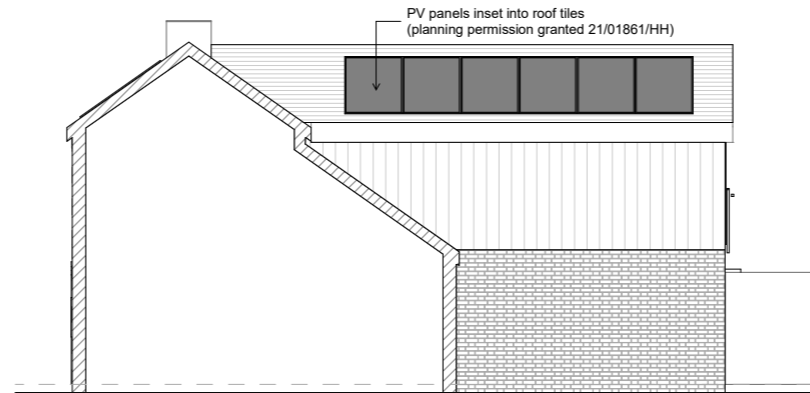


4 South Elevation PV 1:100



5 West Elevation PV 1:100


PV Panels inset into the clay peg tiles in order to minimise visual impact.

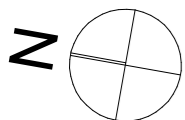

Scale 1:100



Scale 1:50

 

PROJECT TITLE

Proposed PV panels

ADDRESS

By Blacksmiths, Church Street, Gestingthorpe, Halstead, Essex, CO9 3AZ

DRAWING TITLE

07 Roof Plan & Elevations - PV Panels

REVISION: -

SCALE: 1:50 and 1:100 @ A2

DATE: 12/08/2022