



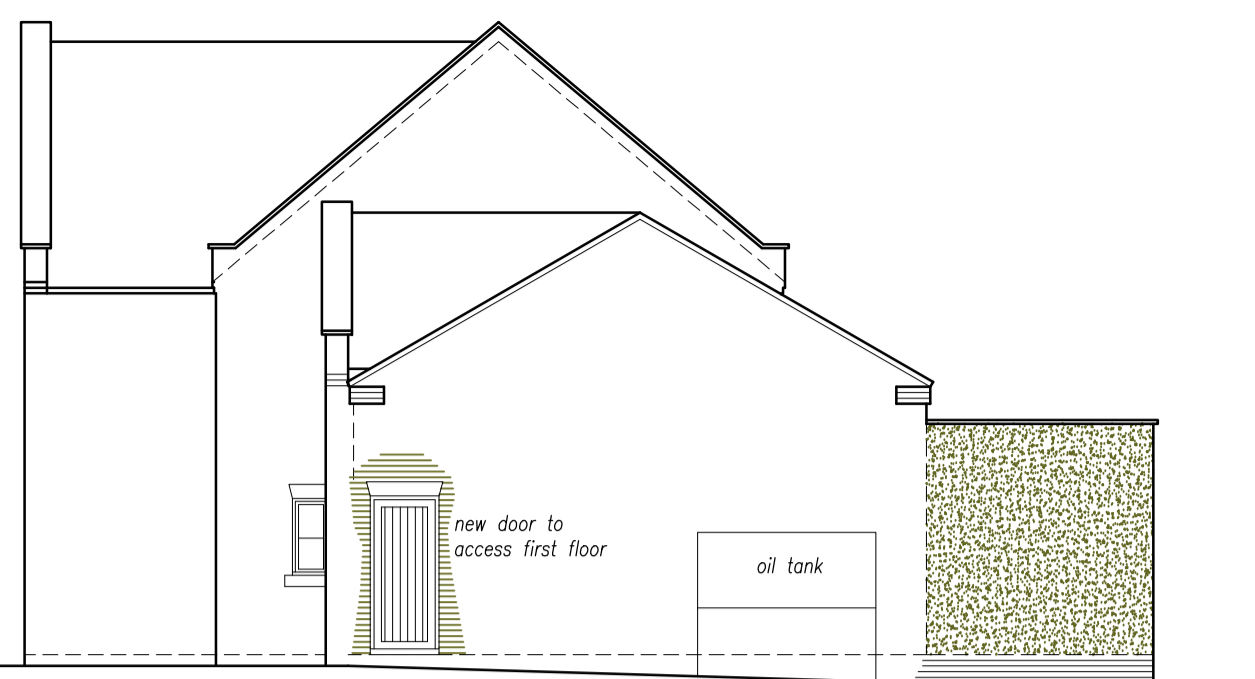


proposed south elevation



proposed east elevation

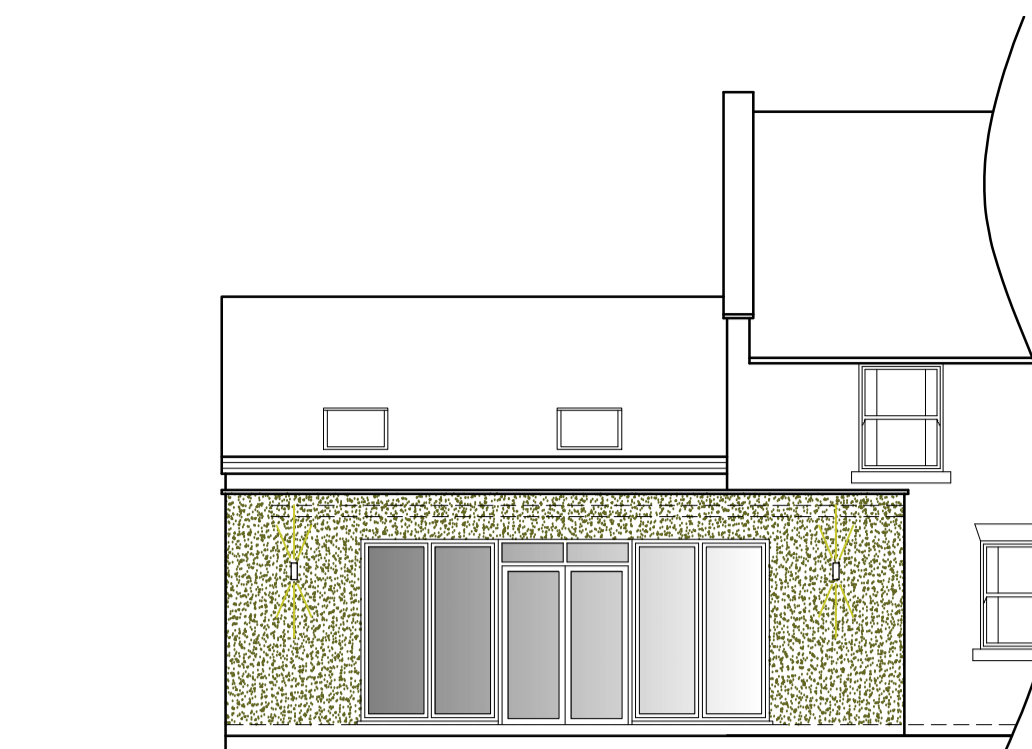


proposed north elevation

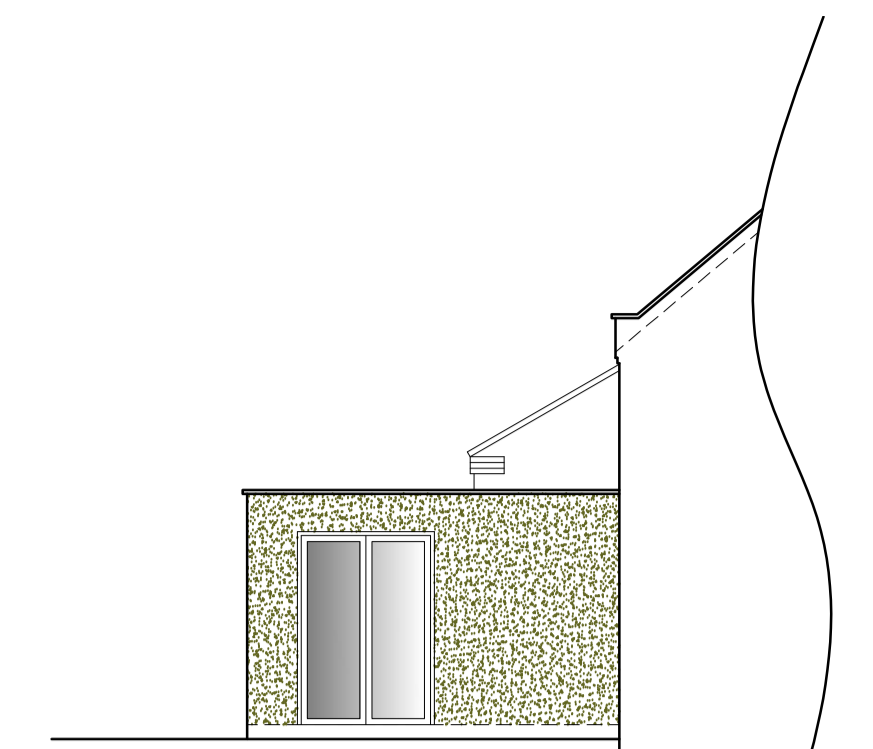


proposed west elevation




existing south elevation

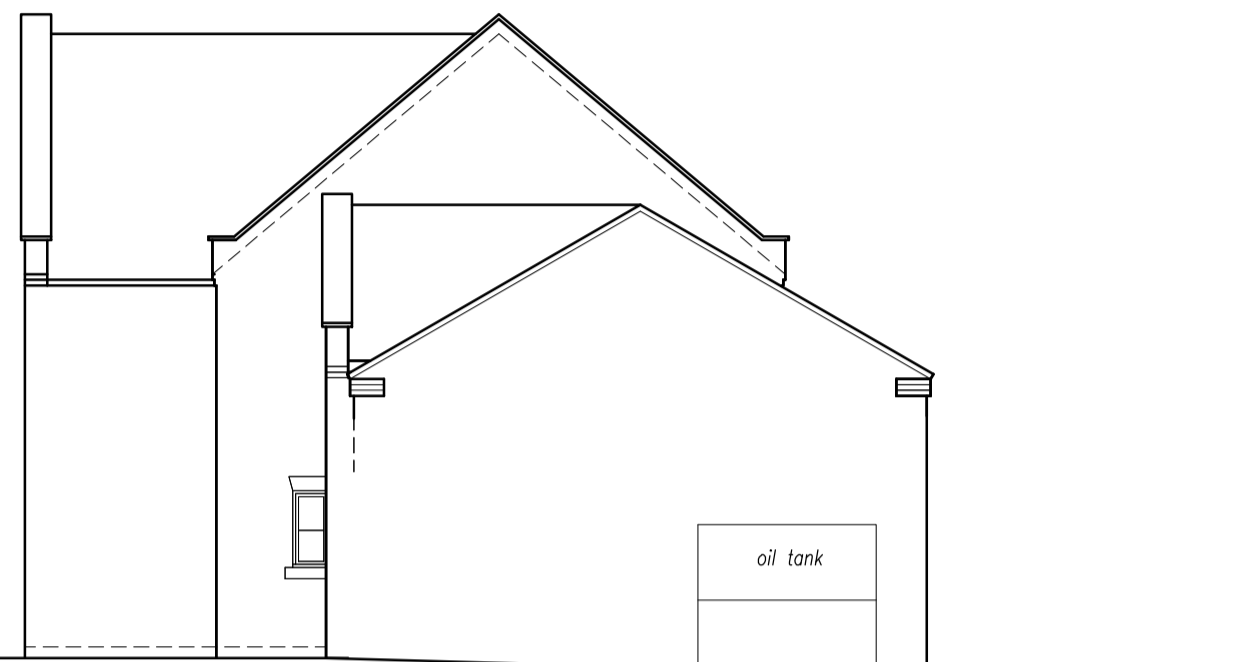


existing east elevation

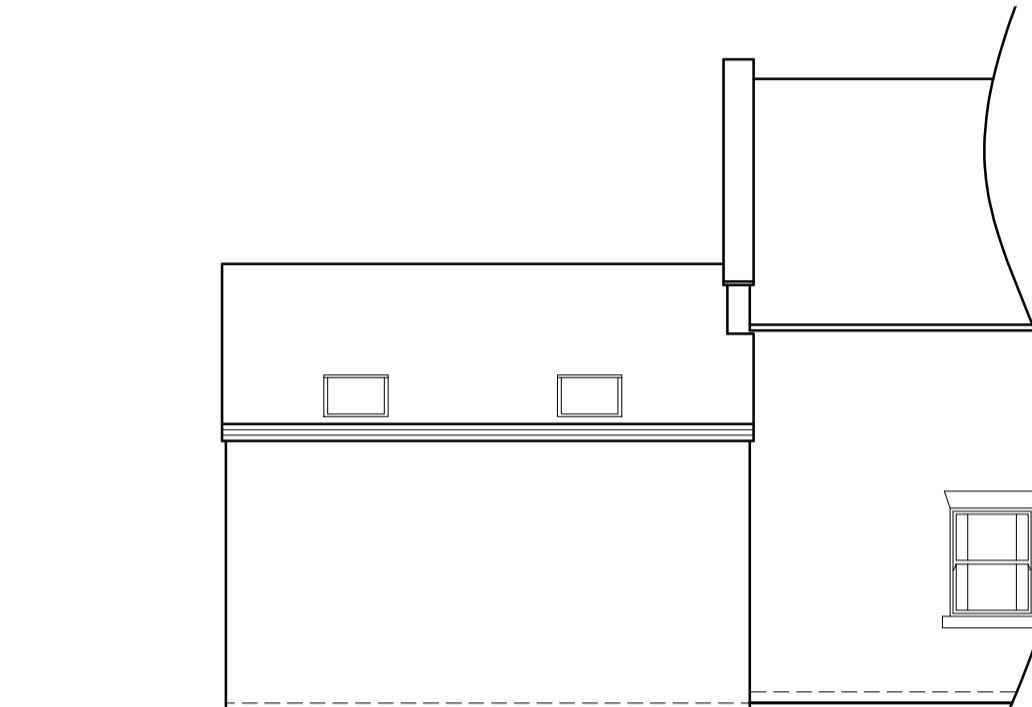


existing north elevation

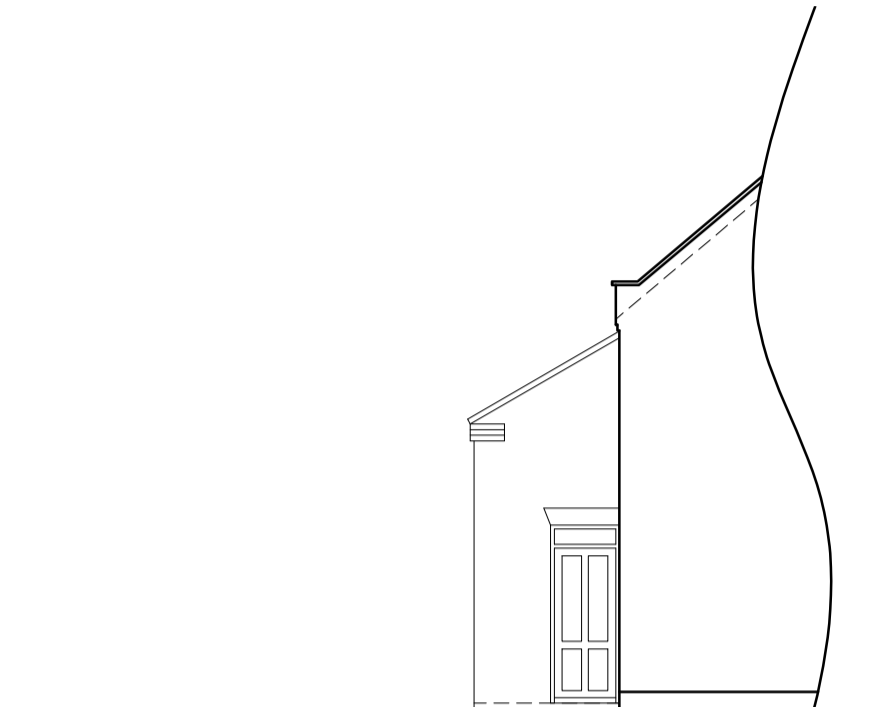

existing west elevation

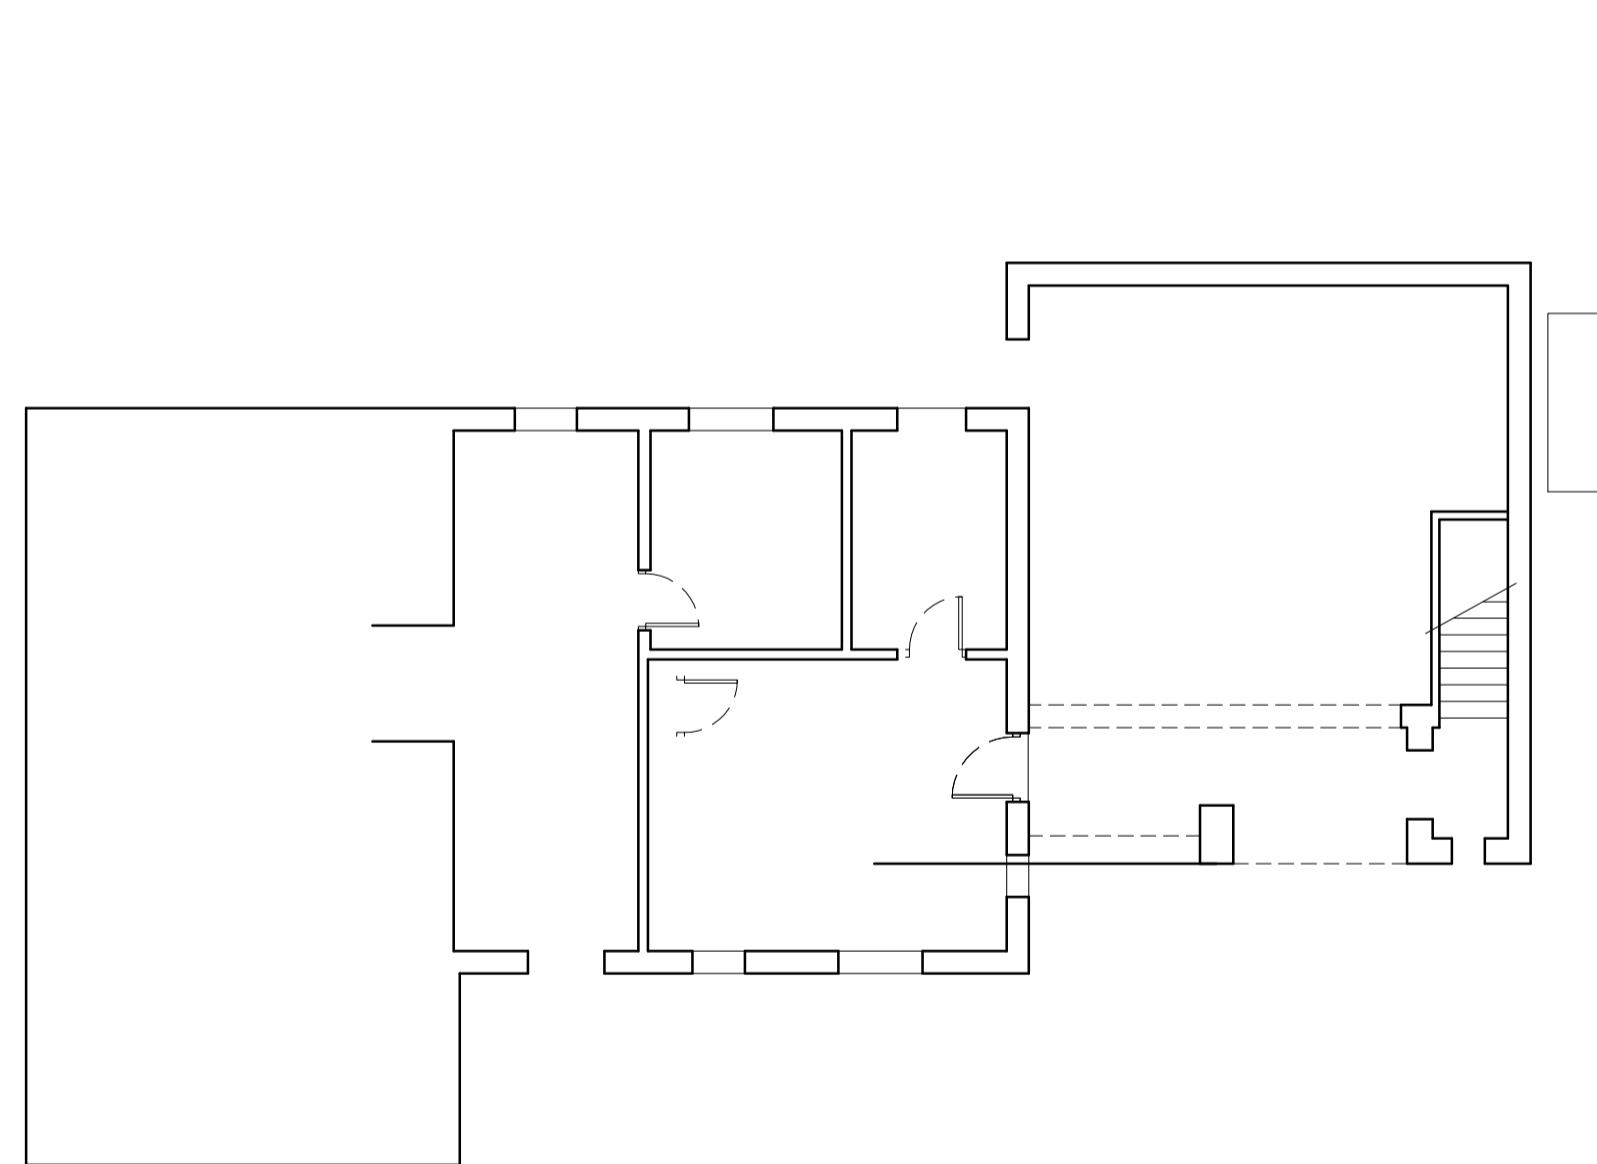

existing floor plan

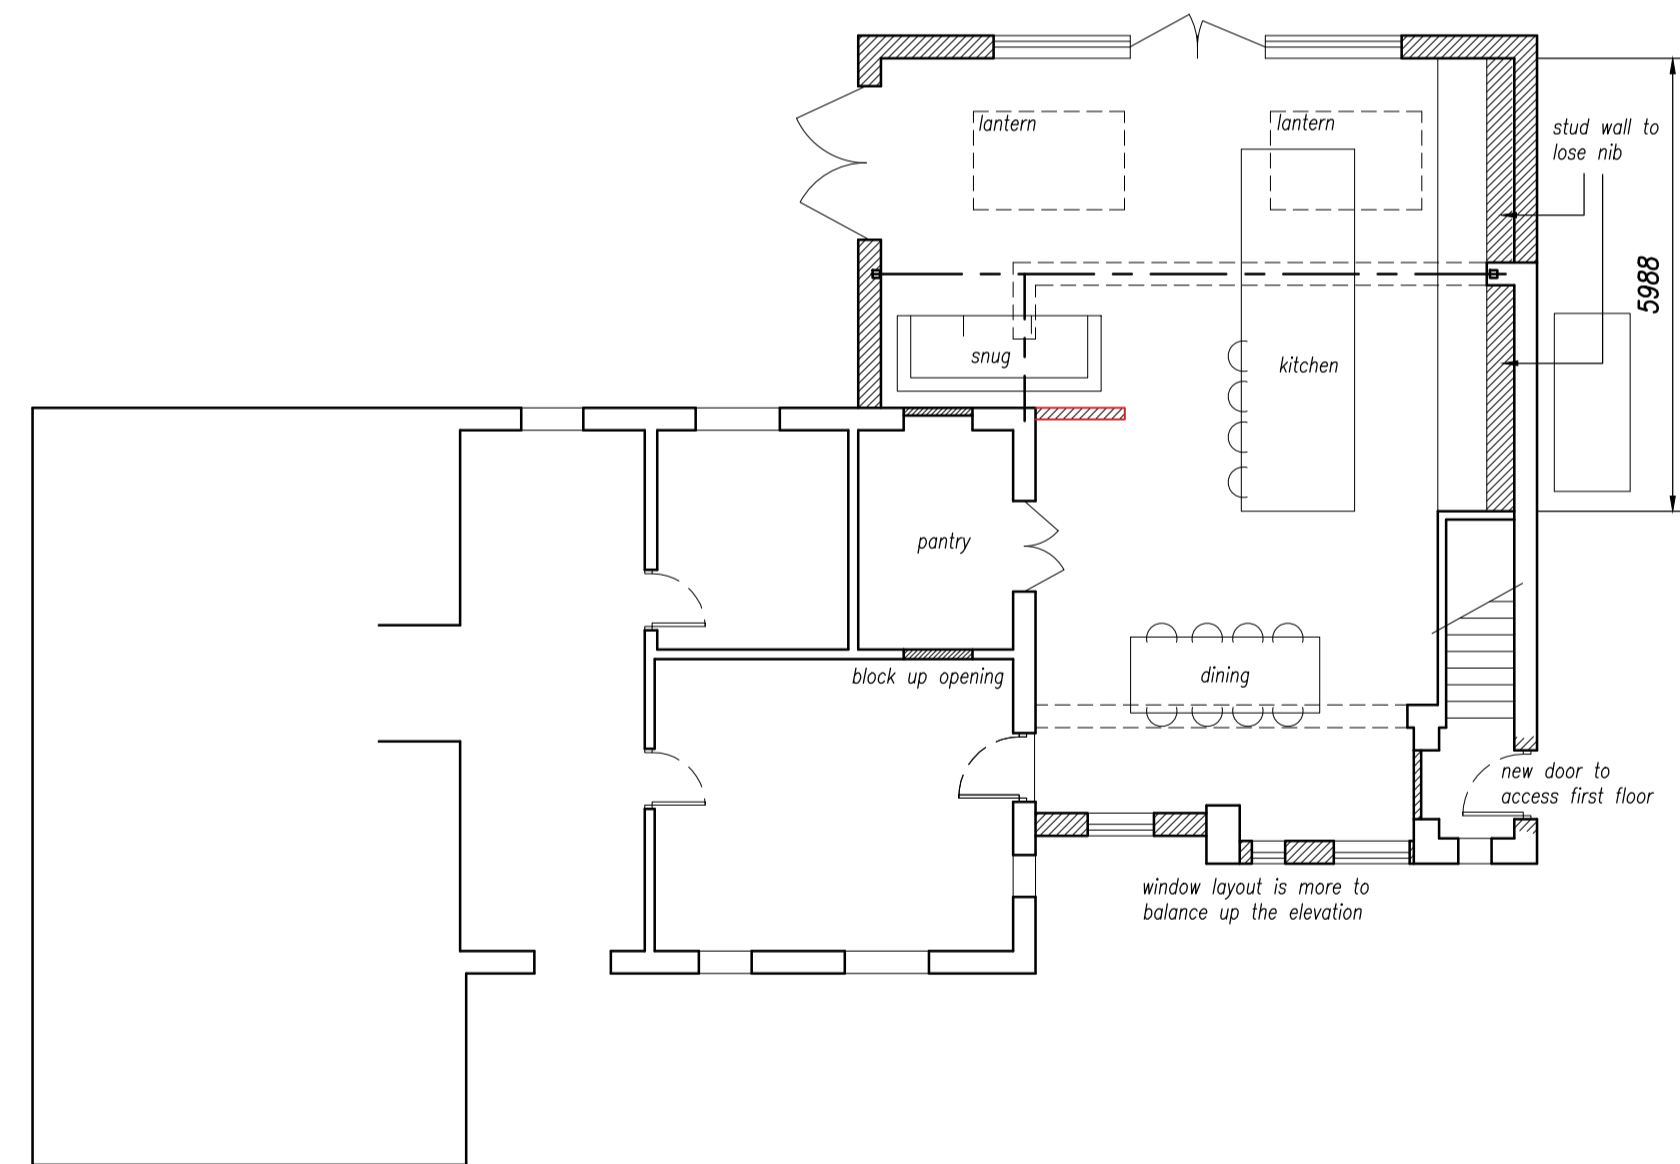

proposed floor plan

GARAGE




proposed north elevation




proposed west elevation



proposed east elevation

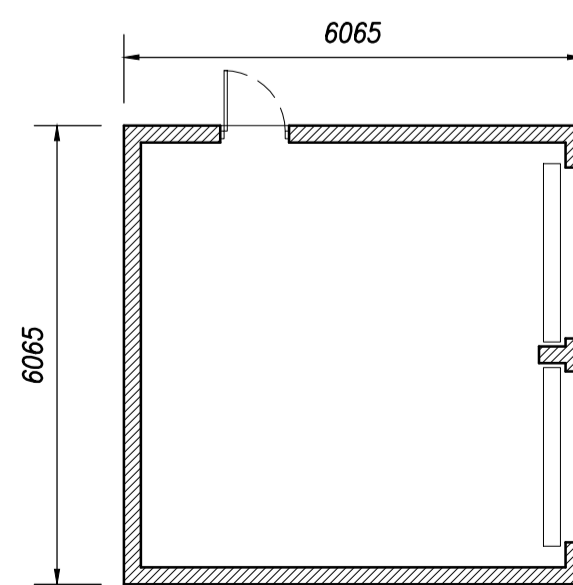


proposed floor plan

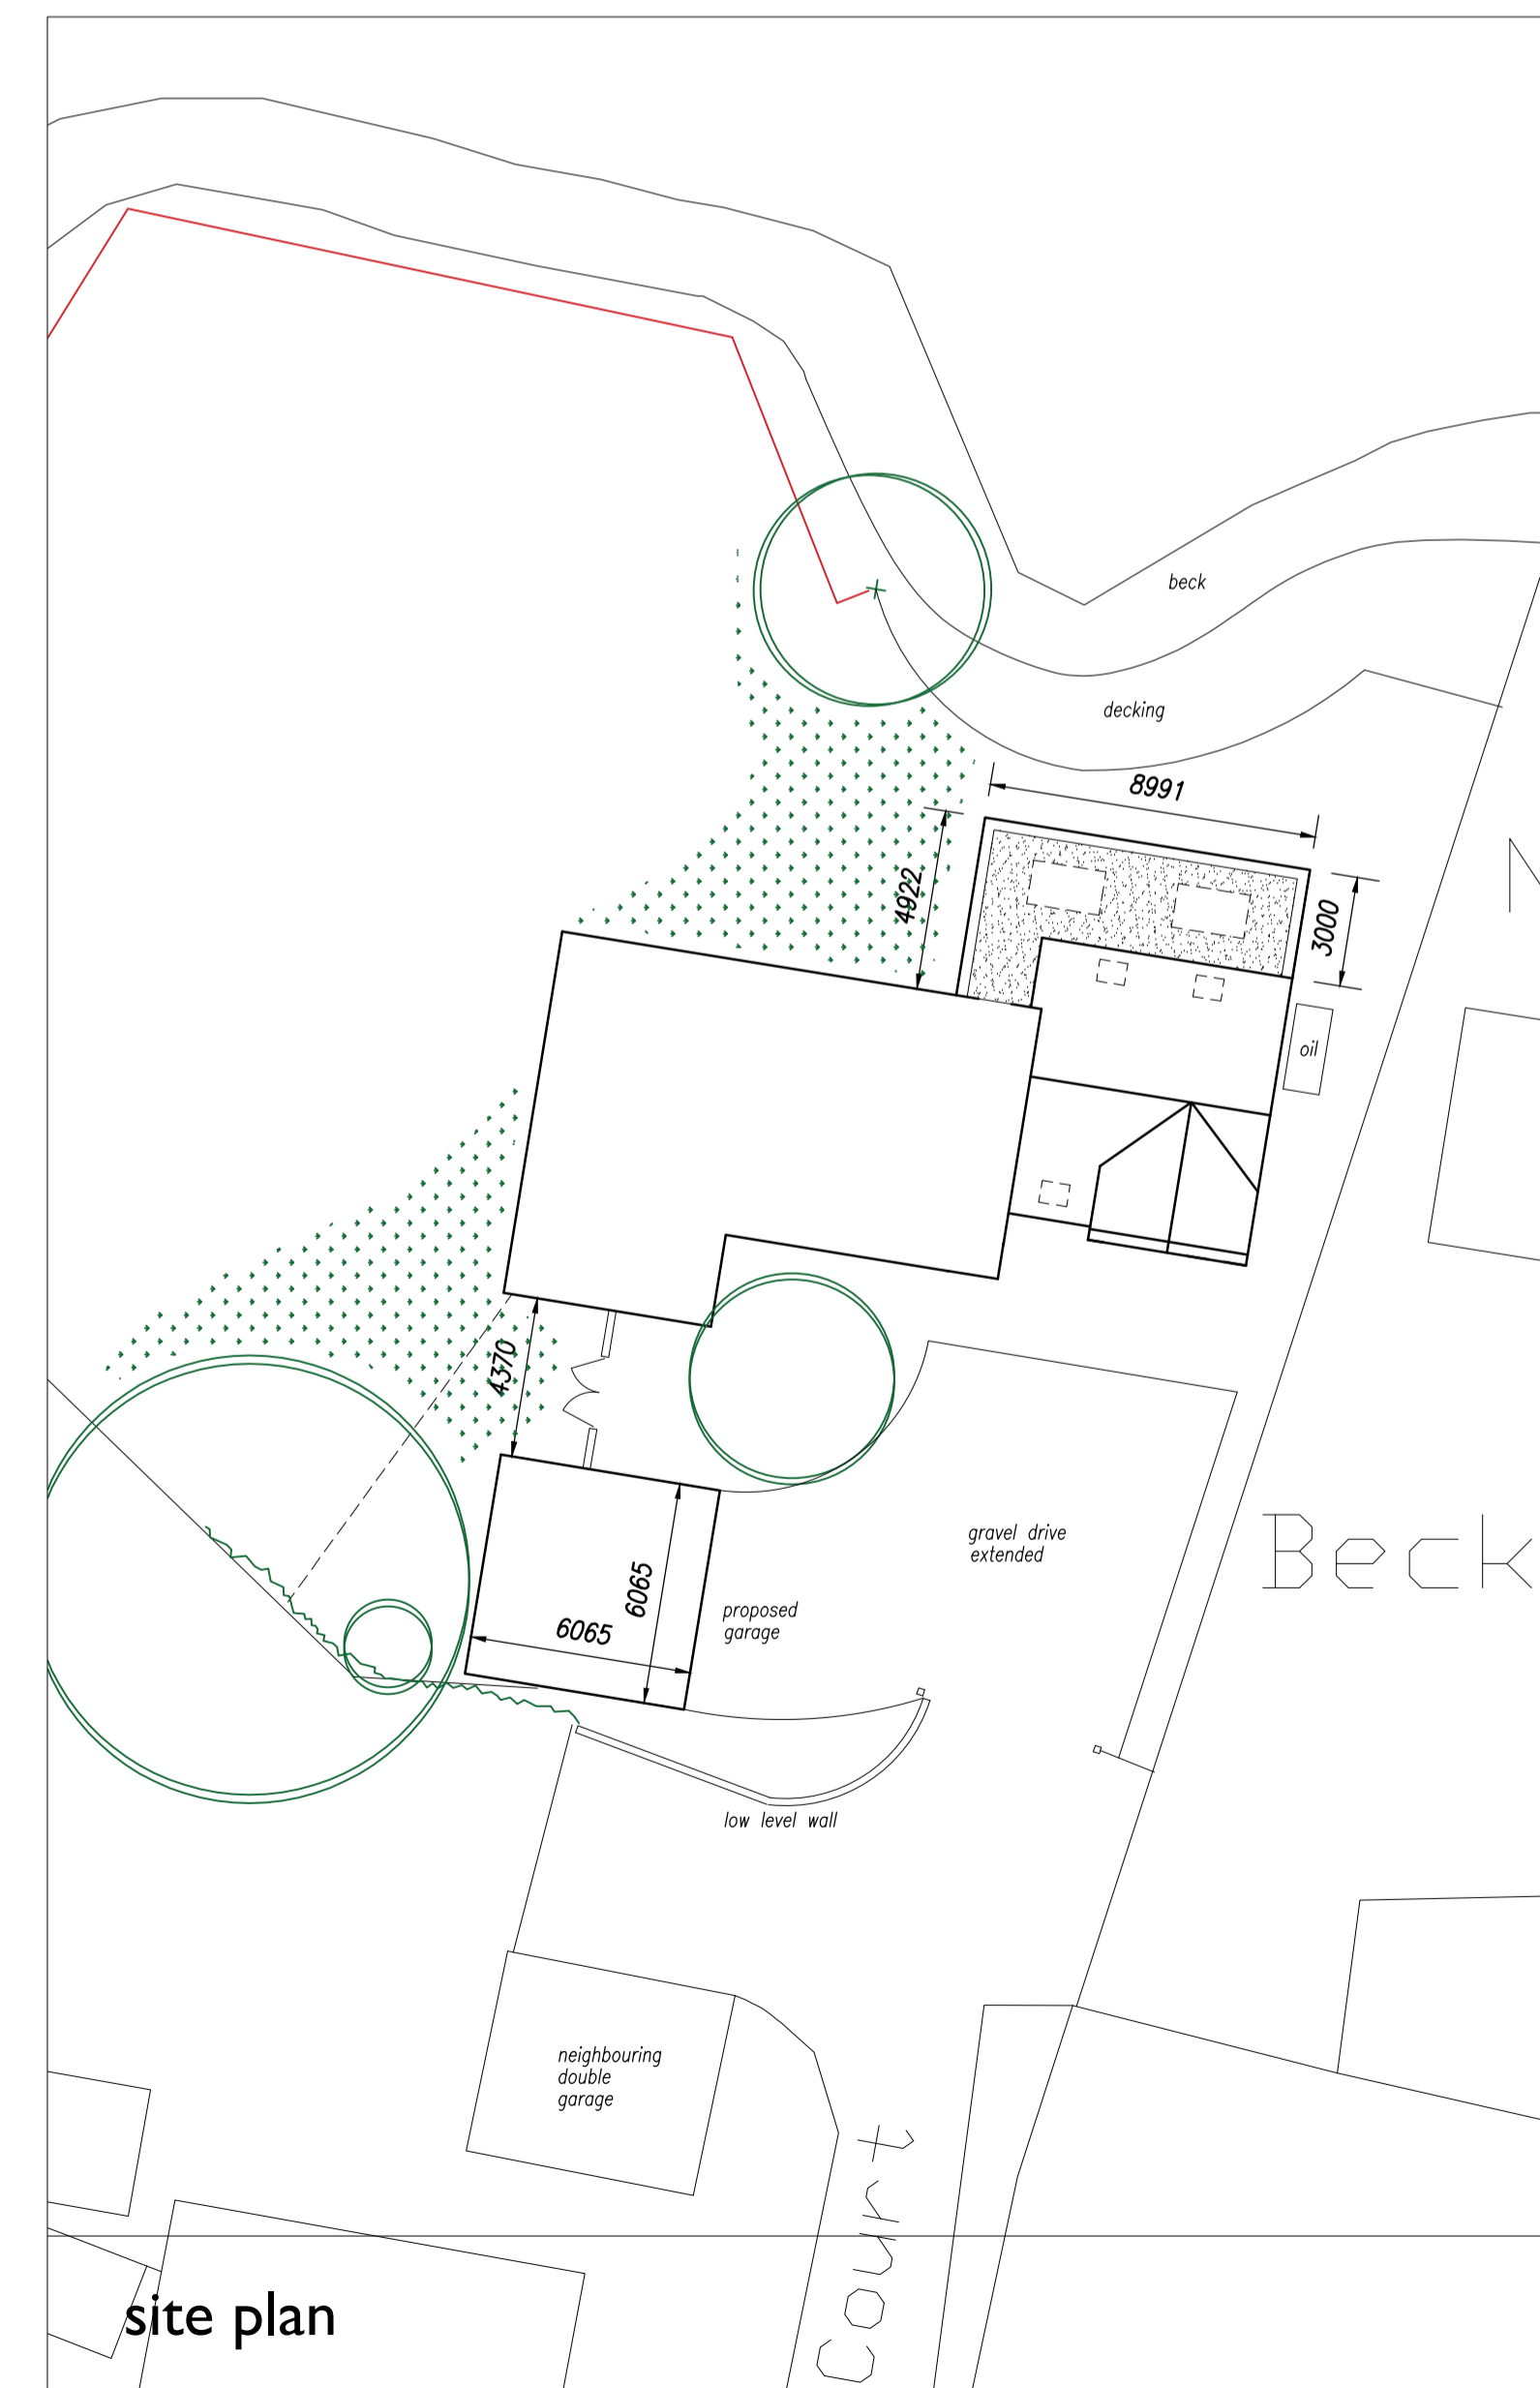

site plan



location plan

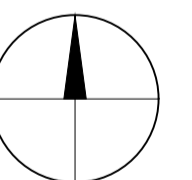

NOTES
 This drawing is the copyright of FLARE VISUAL LTD and must not be reproduced without written consent.
 All dimensions to be verified on site prior to commencement of works. Any measurements are in mm unless otherwise stated.
 All materials specified on this drawing are to be used in strict accordance with the manufacturers written instructions and current codes of practice.

REV A - planning amendments (rooflight) - Aug 2022

Project: Proposed Development at Wilsford	Drawing Title: Feasibility Drawing
Scale: 1:50, 1:100, 1:200, 1:1250	Drawing No: F3077 - A1 - 01A
Date: June 2022	

flarevisual
 architecture
 07789685755 | mail@flarevisual.co.uk | www.flarevisual.co.uk

Flare Visual Ltd
 The Terrace
 Grantham St
 Lincoln
 LN21 1BD