



EXISTING SITE PLAN

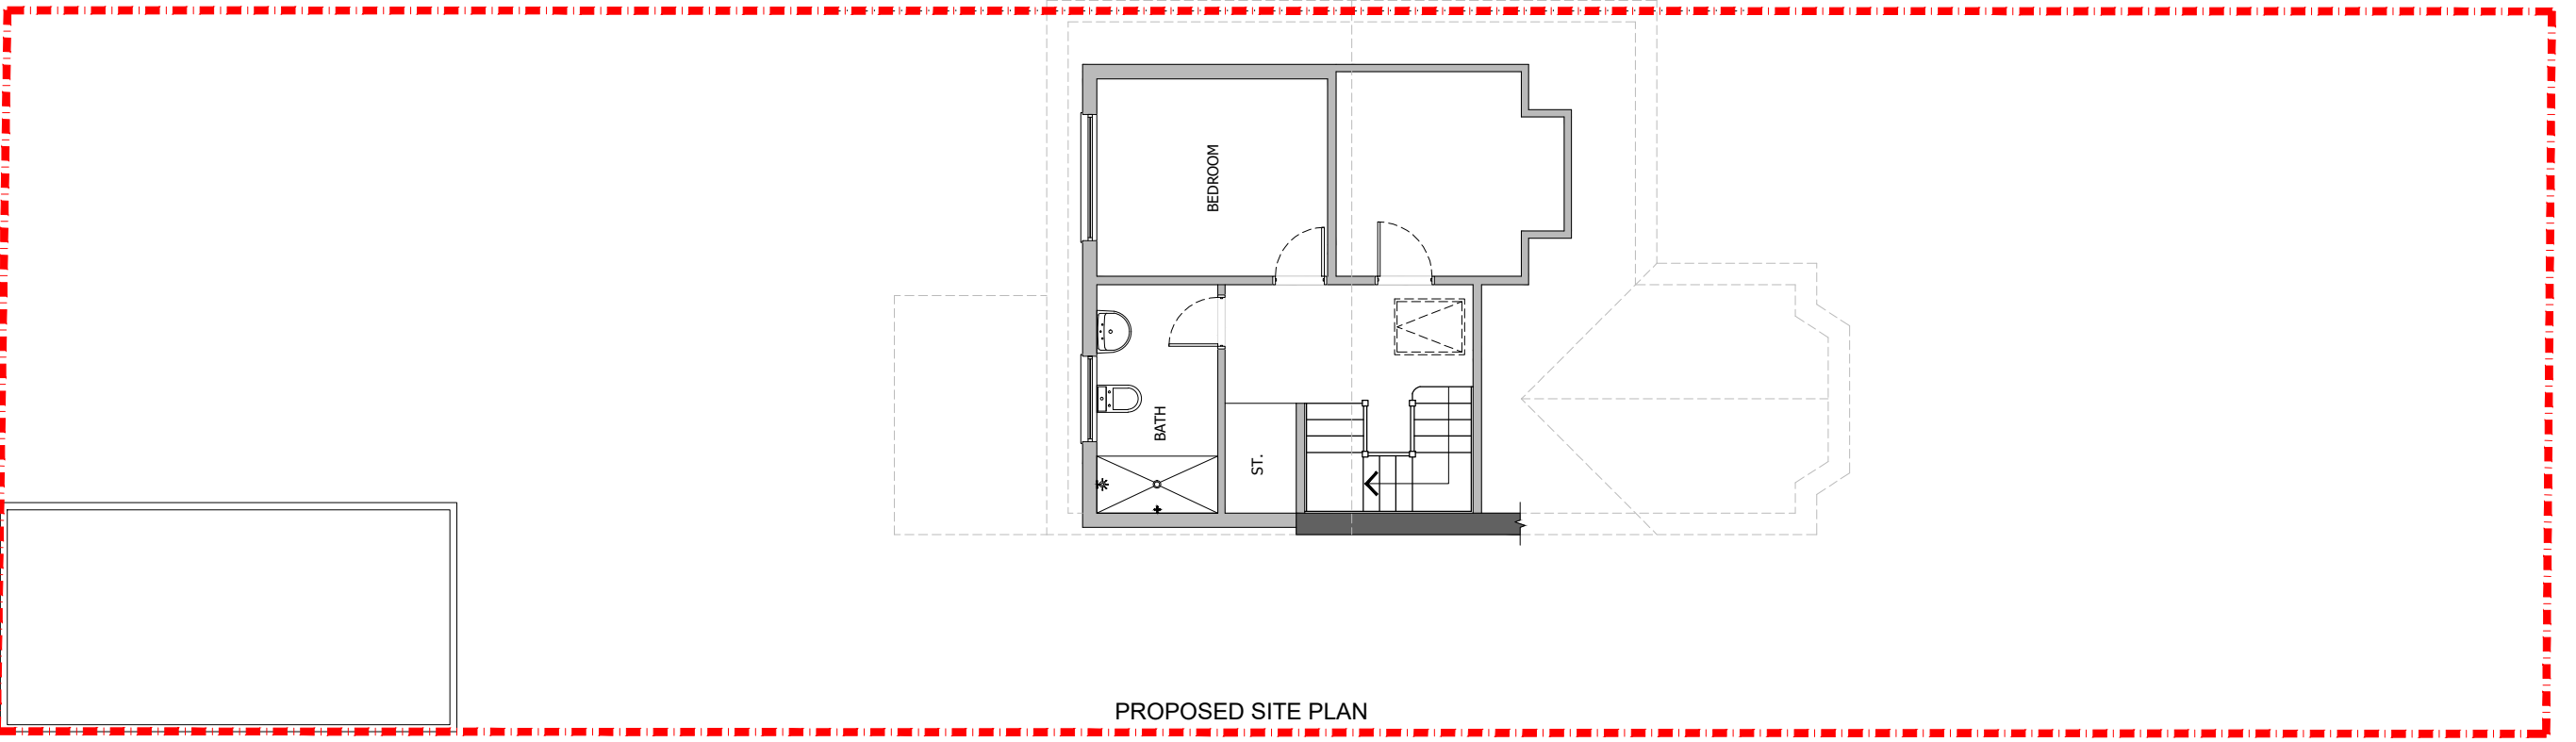

PROPOSED SITE PLAN

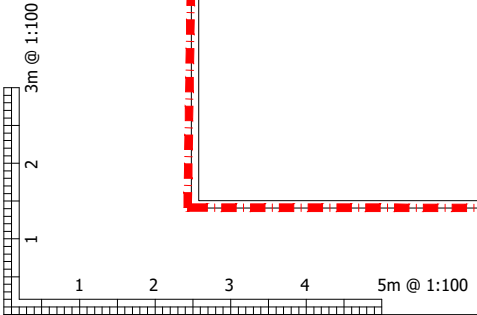

Revisions		

MR LUIS OVIEDO	
Project: Single storey extension @ 7 Burntwood Close, West Horndon, Brentwood, Essex CM13 3NN	
Drawing: Existing And Proposed Site Plan	Date: JULY 2022
Scale: 1:100@A3	Project No: PL- 02

86-90 Paul Street, London EC2A 4NE
mobile: 07916 314840
e-mail: info@lotusplans.co.uk