



EXISTING
FRONT ELEVATION

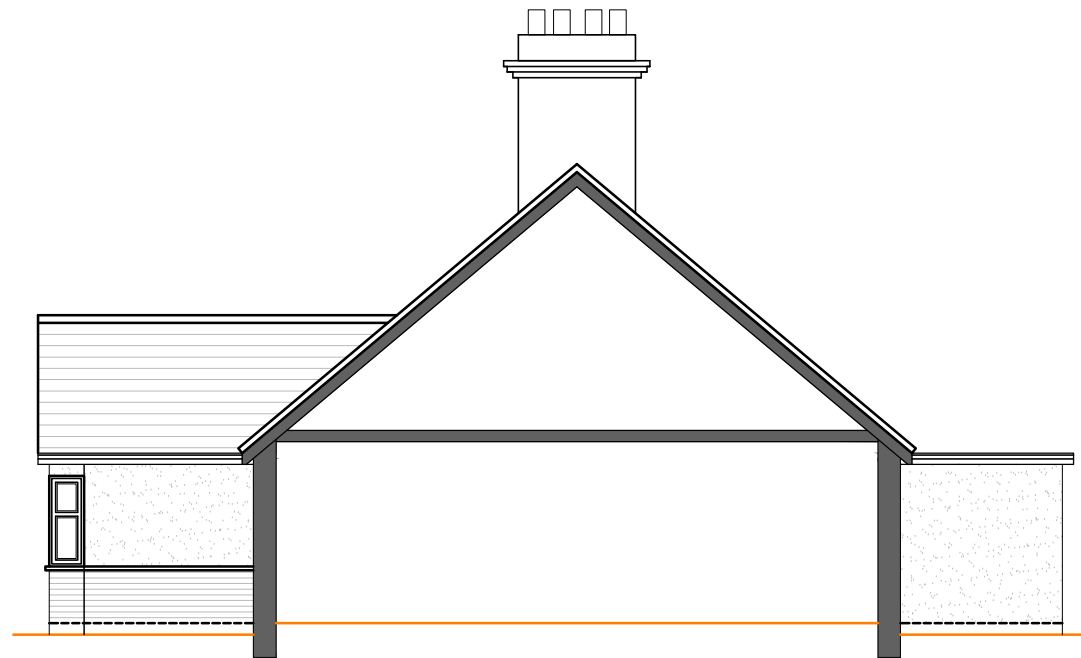


EXISTING
SIDE SECTIONAL ELEVATION

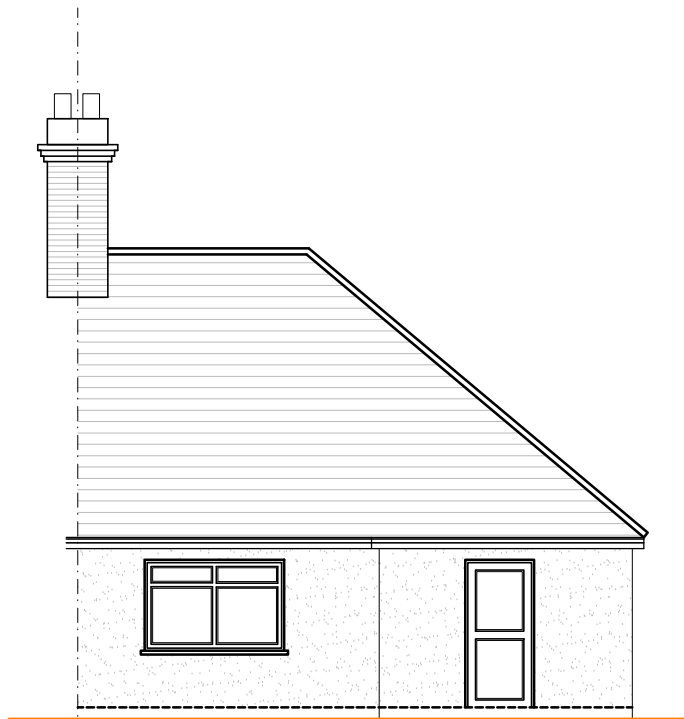

EXISTING
REAR ELEVATION




EXISTING
SIDE ELEVATION

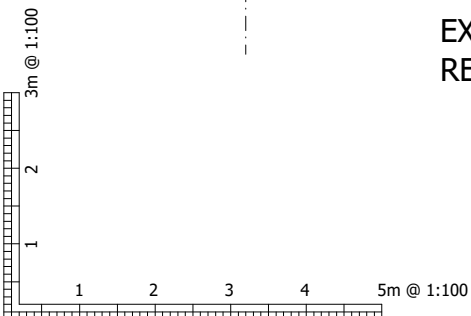

Revisions		

MR LUIS OVIEDO
 Project:
 Single storey extension @ 7 Burntwood
 Close, West Horndon, Brentwood, Essex
 CM13 3NN
 Drawing:
 Existing Elevations

 <p>86-90 Paul Street, London EC2A 4NE mobile: 07916 314840 e-mail: info@lotusplans.co.uk</p>	
Date: JULY 2022	Project No:
Scale: 1:100@A3	Drawing No: PL- 04