

Existing Elevations and Plans
29 Godfrey Gardens Bow EX176HT


Existing Front Elevation




Existing Rear Elevation




Existing Side Elevation

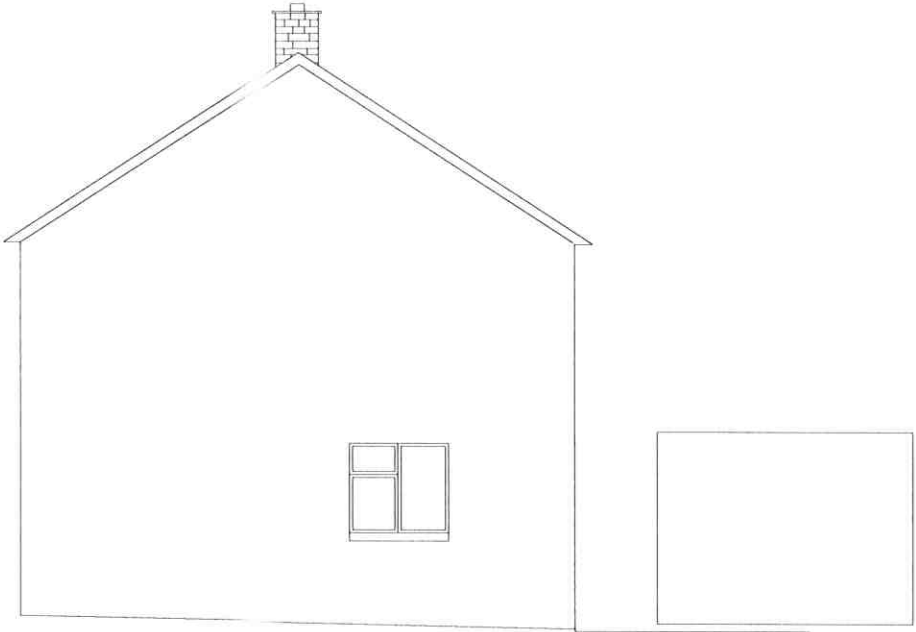

Existing Ground Floor

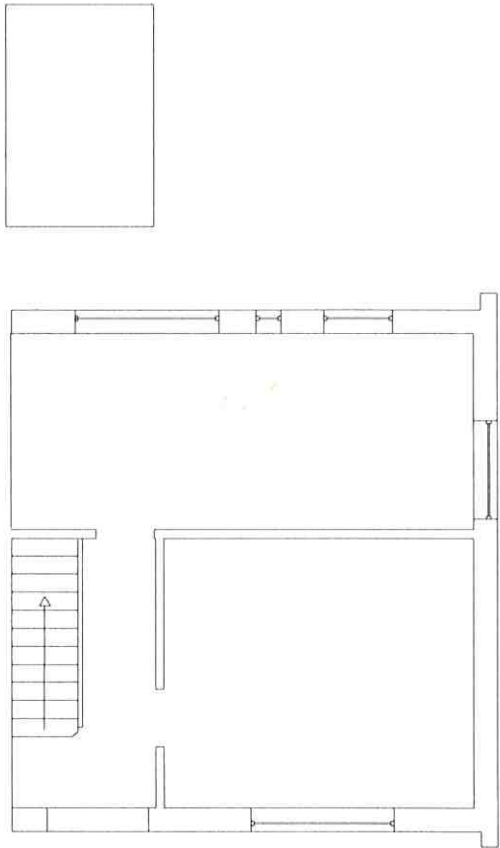

Existing First Floor

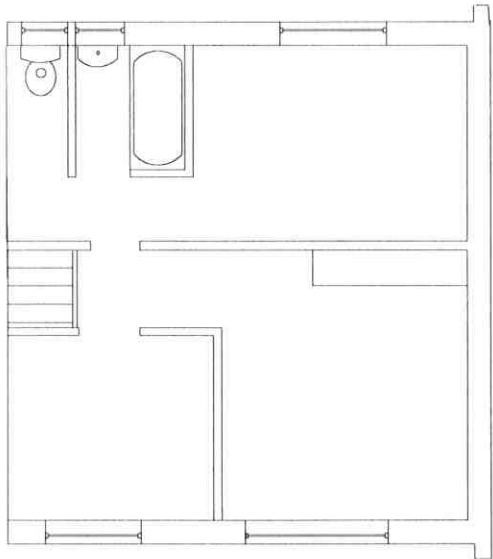

Existing Elevations and Plans
29 Godfrey Gardens Bow EX176HT

Drawing No. 1 Existing

Planning drawings for
proposed rear extension

Laura Martin
Jamie Morgan

Scale 1:100