

Proposed Elevations and Plans
29 Godfrey Gardens Bow EX176HT


Proposed Front Elevation




Proposed Rear Elevation




Proposed Side Elevation

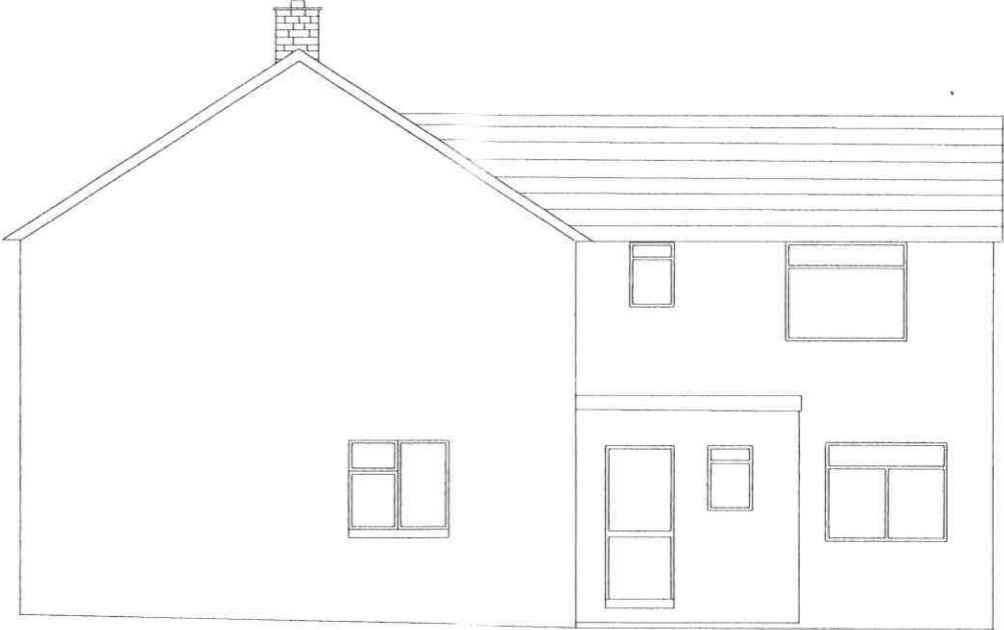

Proposed Ground Floor

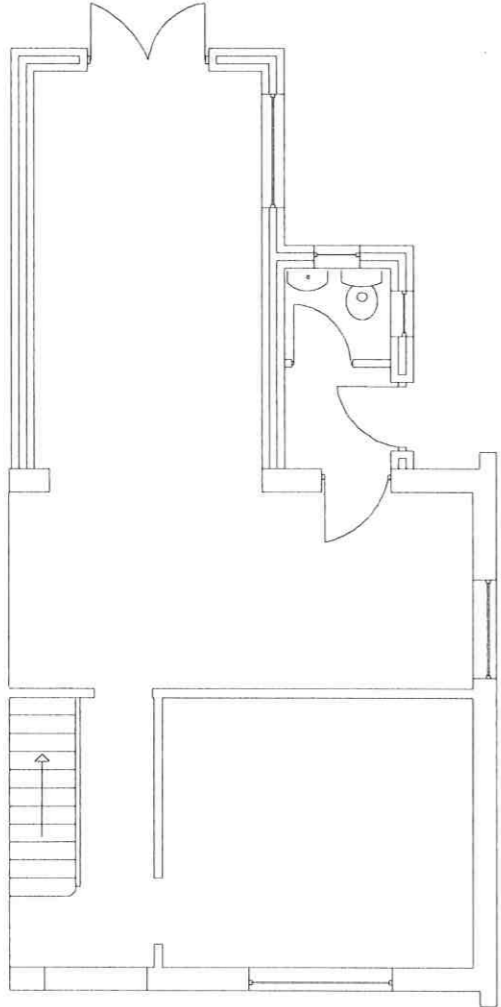

Proposed First Floor

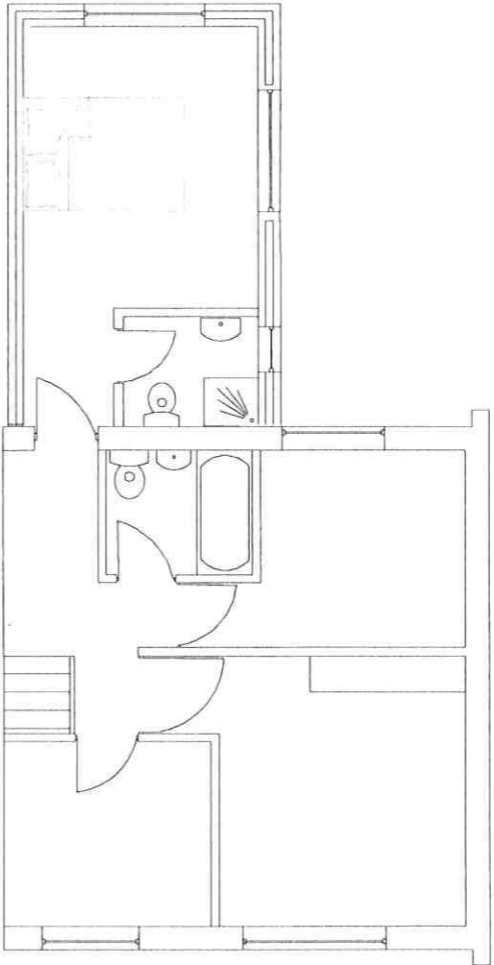

Existing Elevations and Plans
29 Godfrey Gardens Bow EX176HT

Drawing No. 2 Proposed - Extension

Planning drawings for
proposed rear extension

Laura Martin
Jamie Morgan

Scale 1:100