


Scale 1:30 A3

CURRENT FIRST FLOOR PLAN FOR
Park View Cottage, Fore Street, Morchard
Bishop EX176NT

For the purpose of planning application
18/07/2022
Drawing CurrentFirstFloorA3

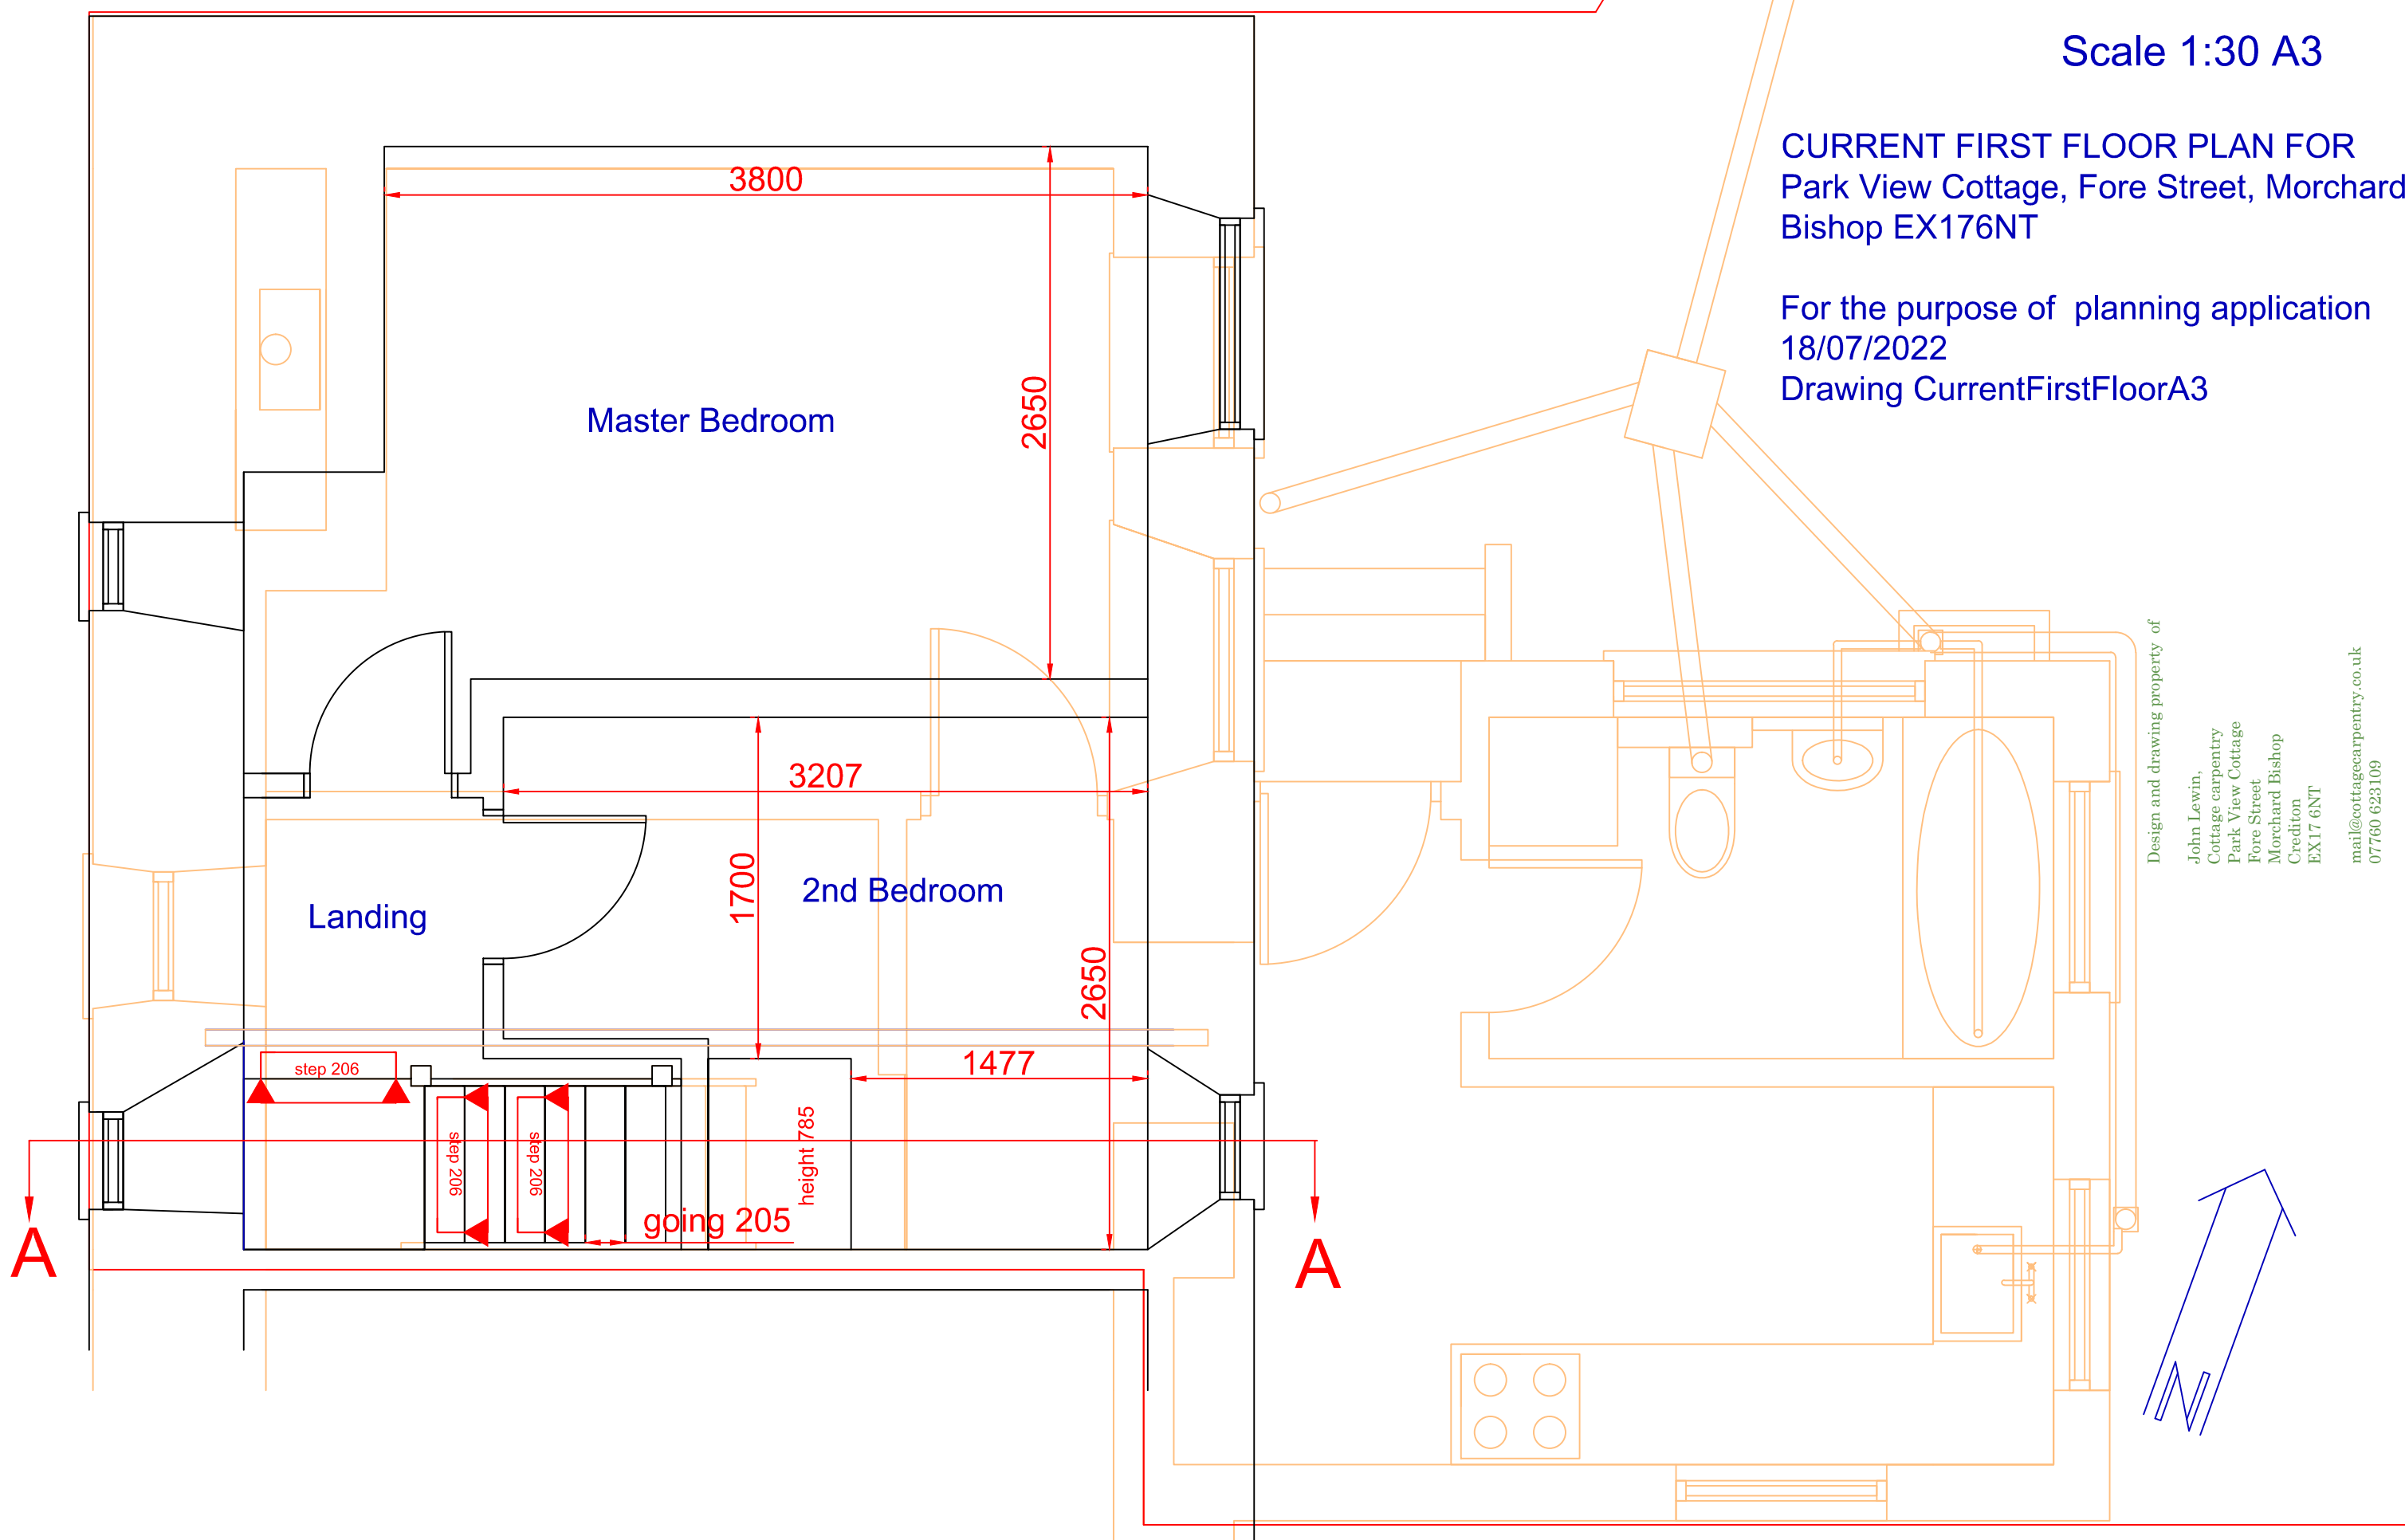

Master Bedroom

3800

2650

Landing

3207

1700

2nd Bedroom

2650

1477

step 206

step 206

step 206

going 205

height 785

A

A

Design and drawing property of

John Lewin,
Cottage carpentry
Park View Cottage
Fore Street
Morchard Bishop
Crediton
EX17 6NT
mail@cottagecarpentry.co.uk
07760 623109

