

1000


Scale 1:30 A3

PROPOSED GROUND FLOOR PLAN FOR
Park View Cottage, Fore Street, Morchard
Bishop EX176NT

For the purpose of planning application
18/07/2022

Drawing ProposedGroundFloorA3

RED LINE SHOWS
PROPERTY BOUNDARY

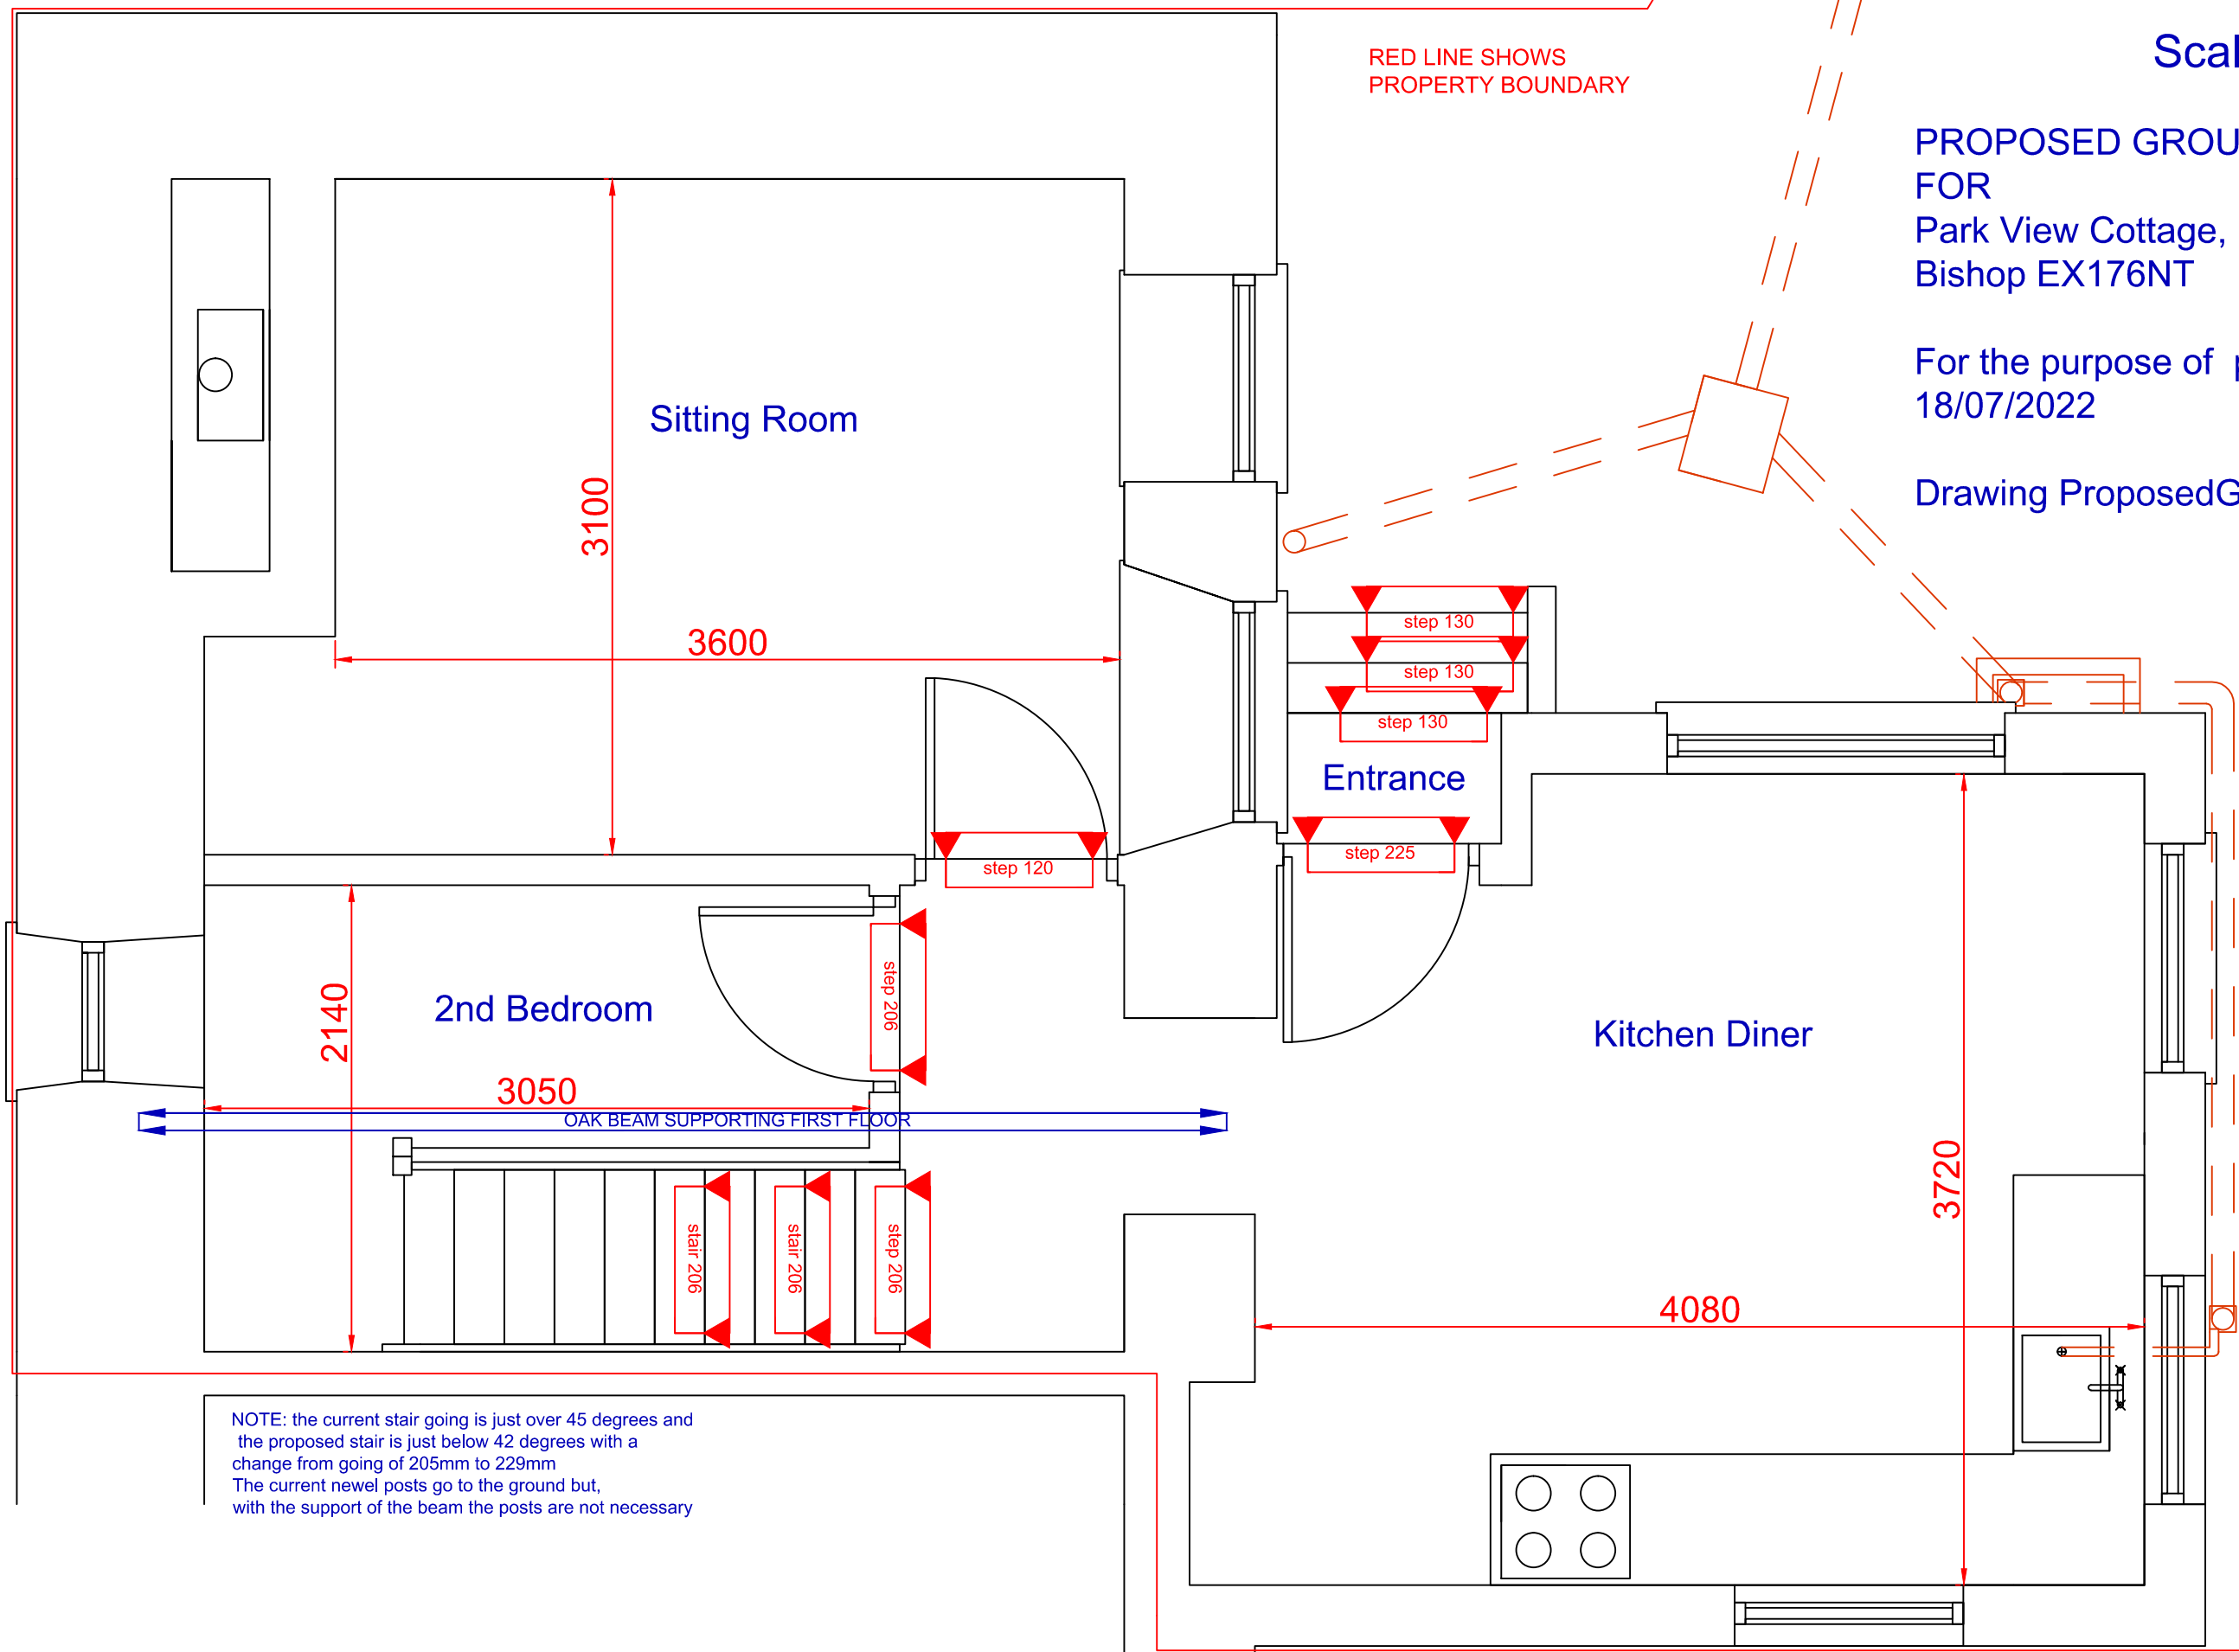

Design and drawing property of

John Lewin,
Cottage carpentry
Park View Cottage
Fore Street
Morchard Bishop
Crediton
EX17 6NT

mail@cottagecarpentry.co.uk
07760 623109

NOTE: the current stair going is just over 45 degrees and
the proposed stair is just below 42 degrees with a
change from going of 205mm to 229mm
The current newel posts go to the ground but,
with the support of the beam the posts are not necessary

