


GROUND FLOOR PLAN

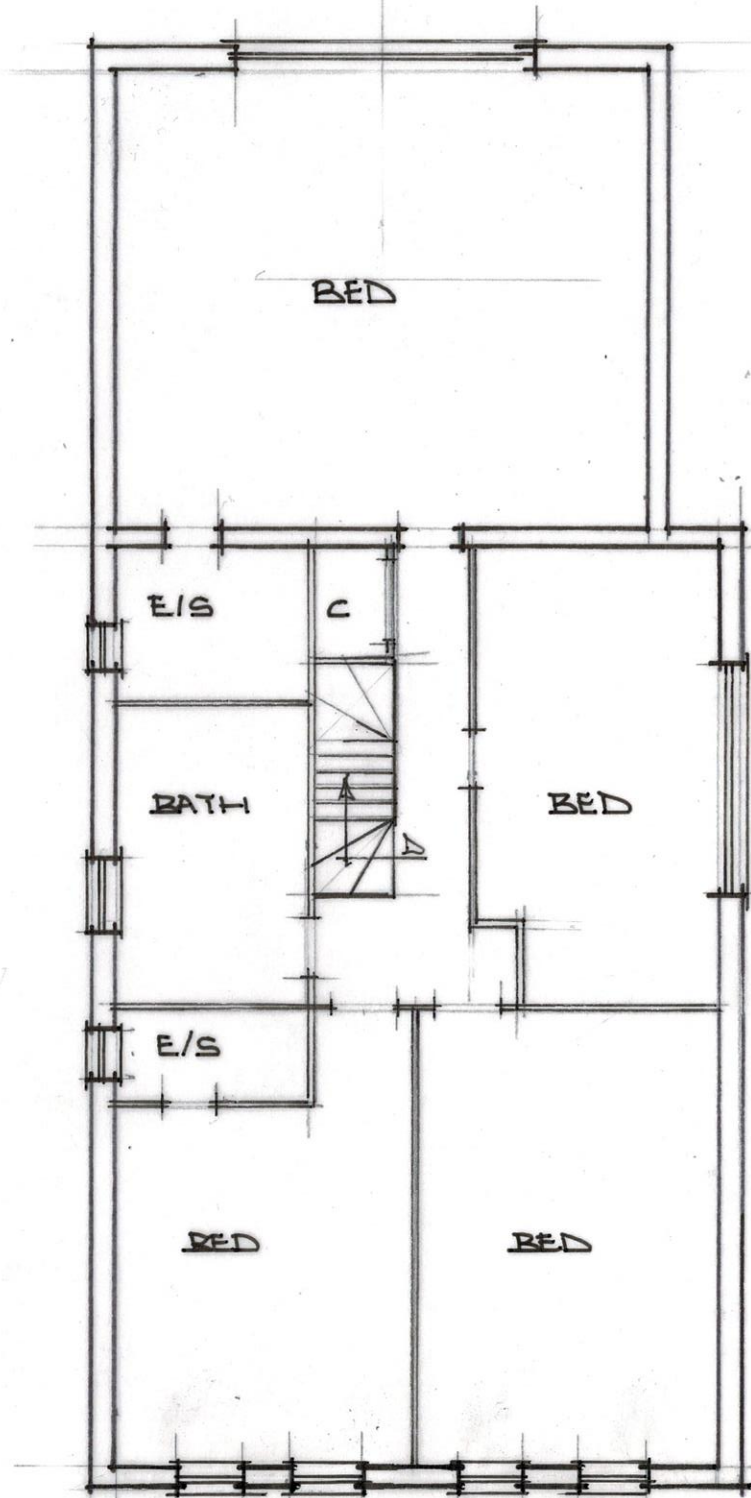

FIRST FLOOR PLAN.

NEW HOUSE 26b THE STREET HOLYWELL ROW.
 DRG No. M0-1 Scale - 1 : 100 @a3