


NORTH →

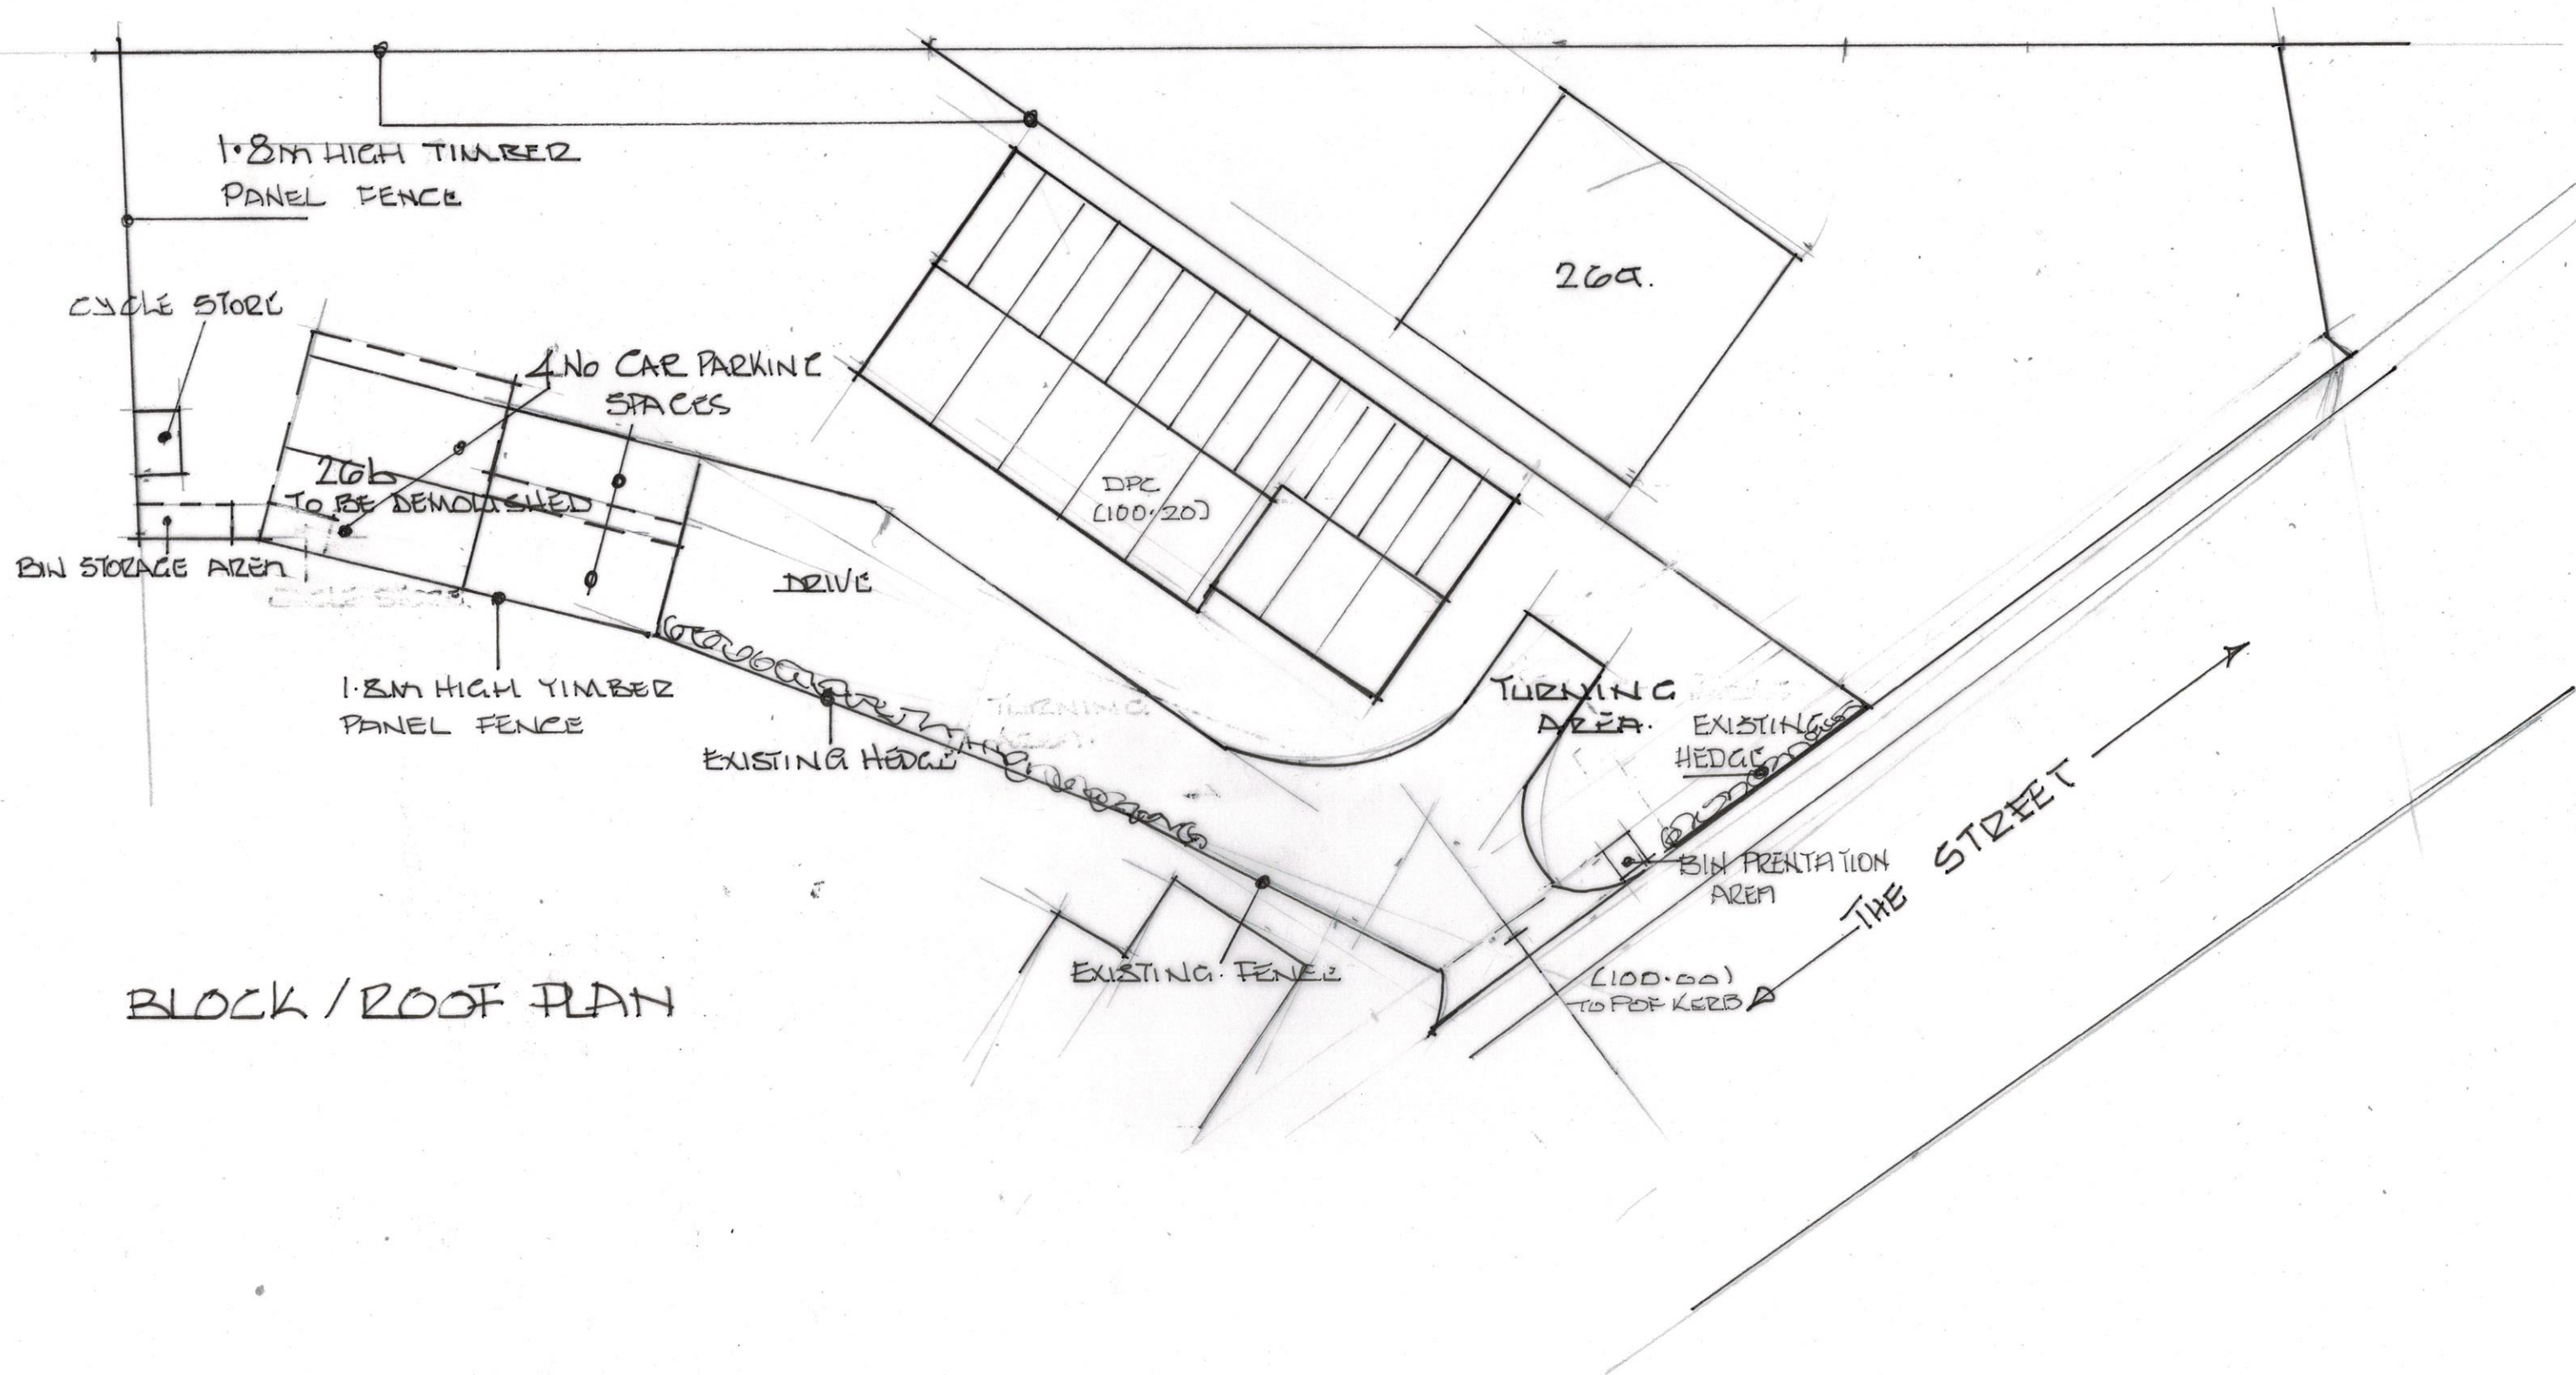

BLOCK / ROOF PLAN

NEW HOUSE 26b THE STREET HOLYWELL ROW.
DRG No. M0-3 Scale - 1:200 @a3