




PRINTED FROM FILE

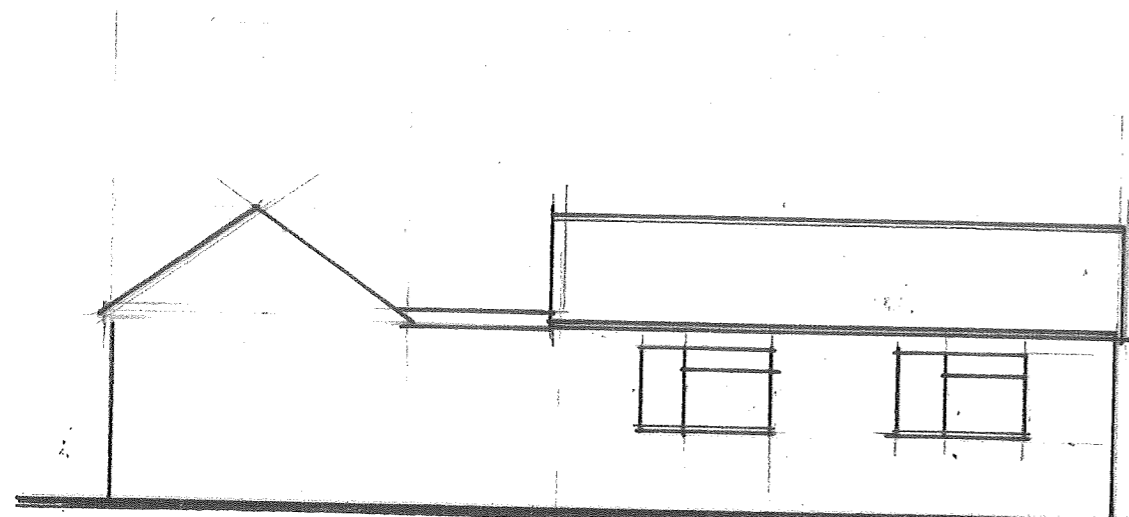




SOUTH EAST ELEVATION

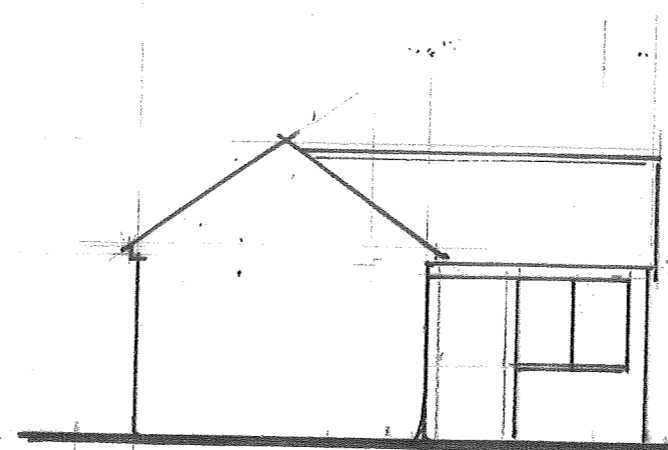

NORTH EAST ELEVATION

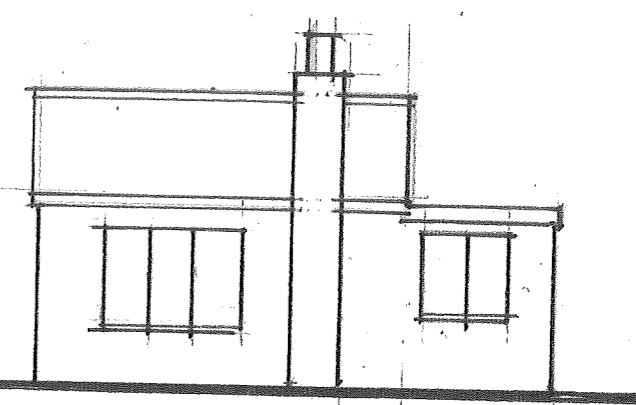

SOUTH EAST ELEVATION

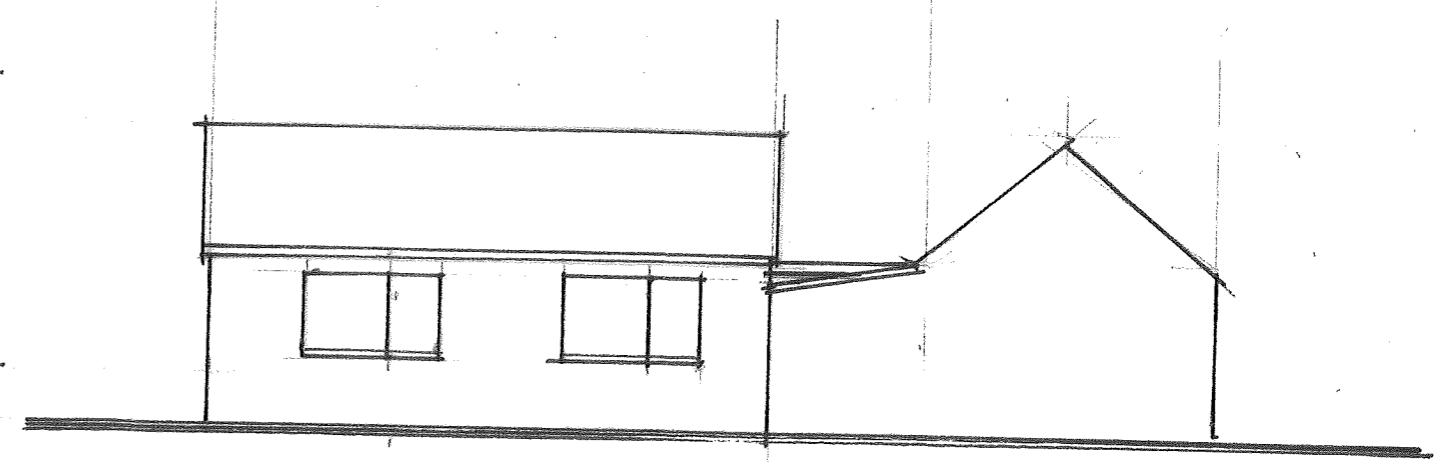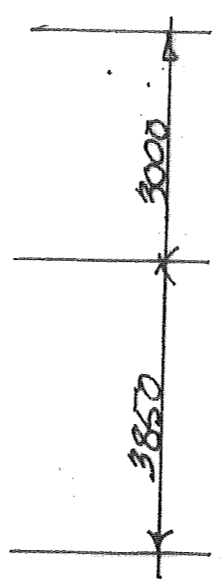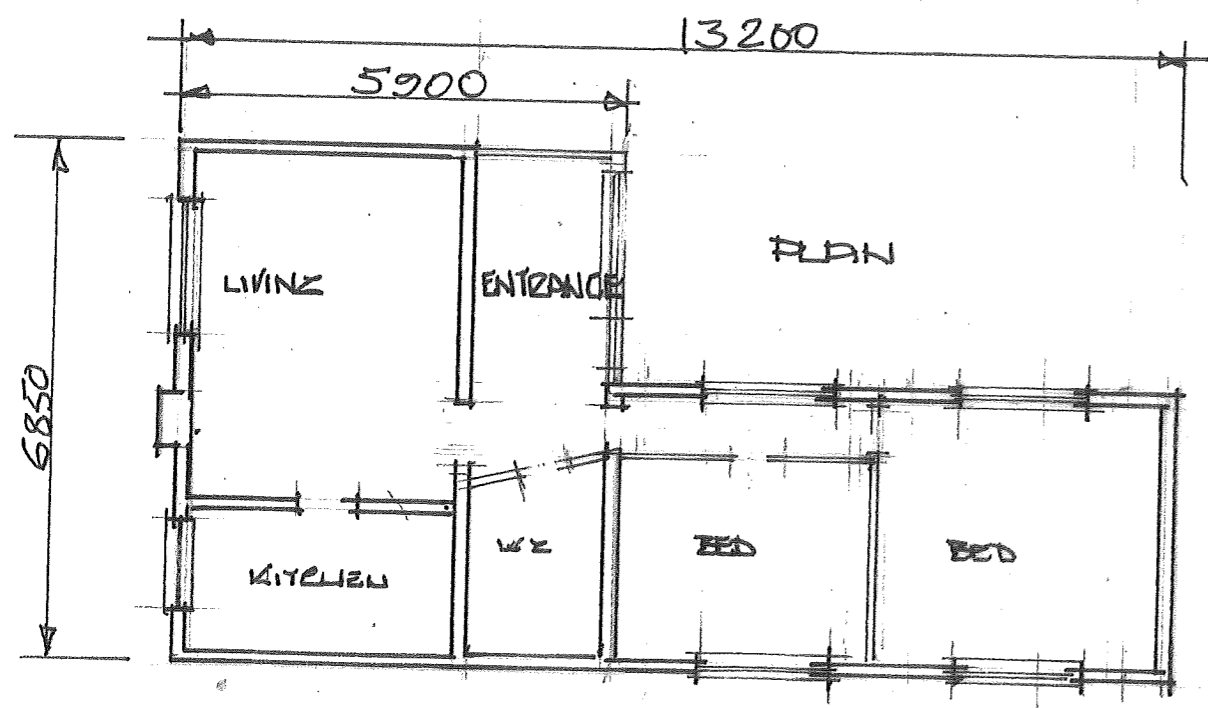

NORTH WEST ELEVATION

EXISTING BUILDING

NEW HOUSE 26 THE STREET HOLYWELL ROW.
DRG No. M.O.5 Scale - 1 : 100 @a3