


← N

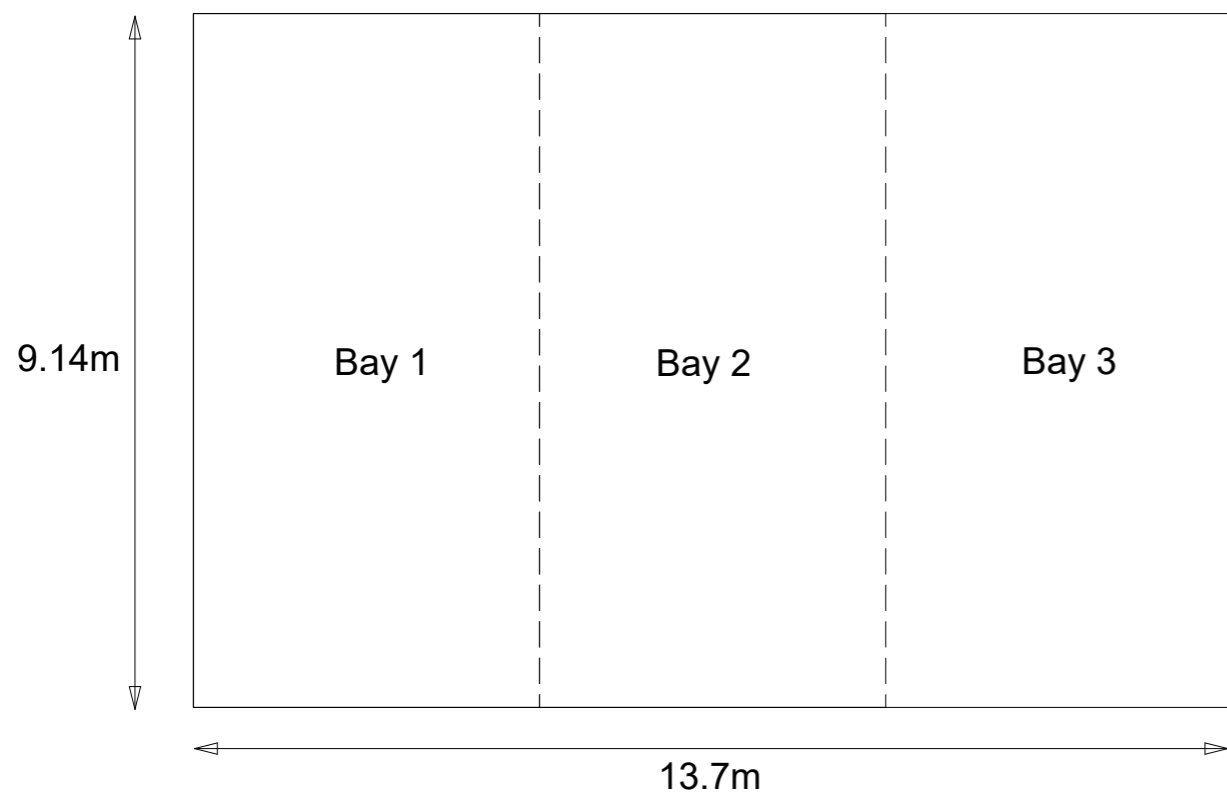

**Description**

Steel portal metal frame  
 Green vertical box profile metal sheeting  
 Green metal roof sheets.

Title: Proposed Elevations and Floor Plan  
 Site: Goose Eye Farm  
 Client: Mr D Dryden  
 Date: August 2022  
 Scale: 1:100 @ A3  
 Drawing No: MAI01

Scale Bar  
 1:100 at A3

