



any discrepancy to be reported to andrew p r love architecture . design . planning . ltd

all dimensions to be checked on site


© this drawing and all content is the copyright of andrew p r love architecture . design . planning ltd

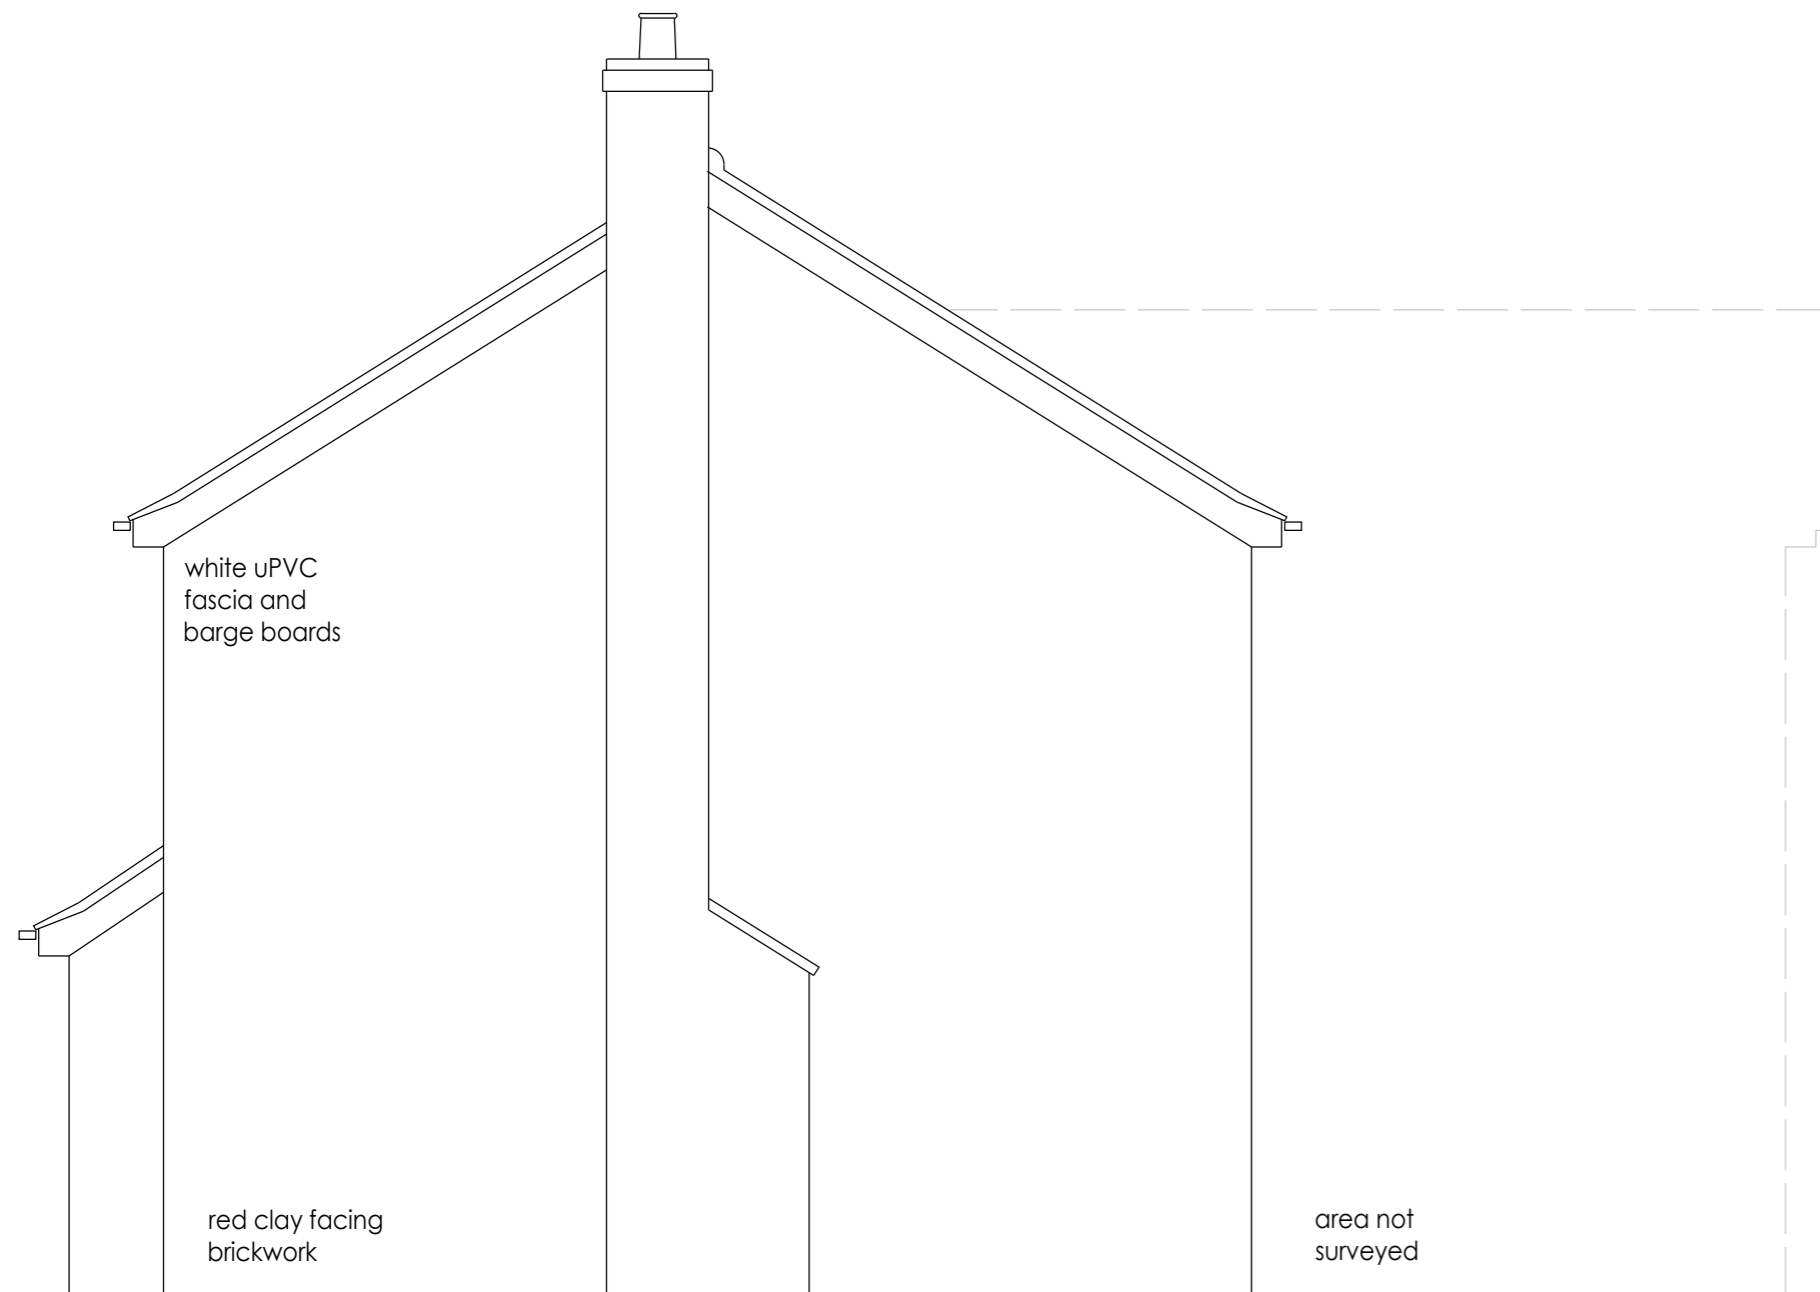

existing west elevation

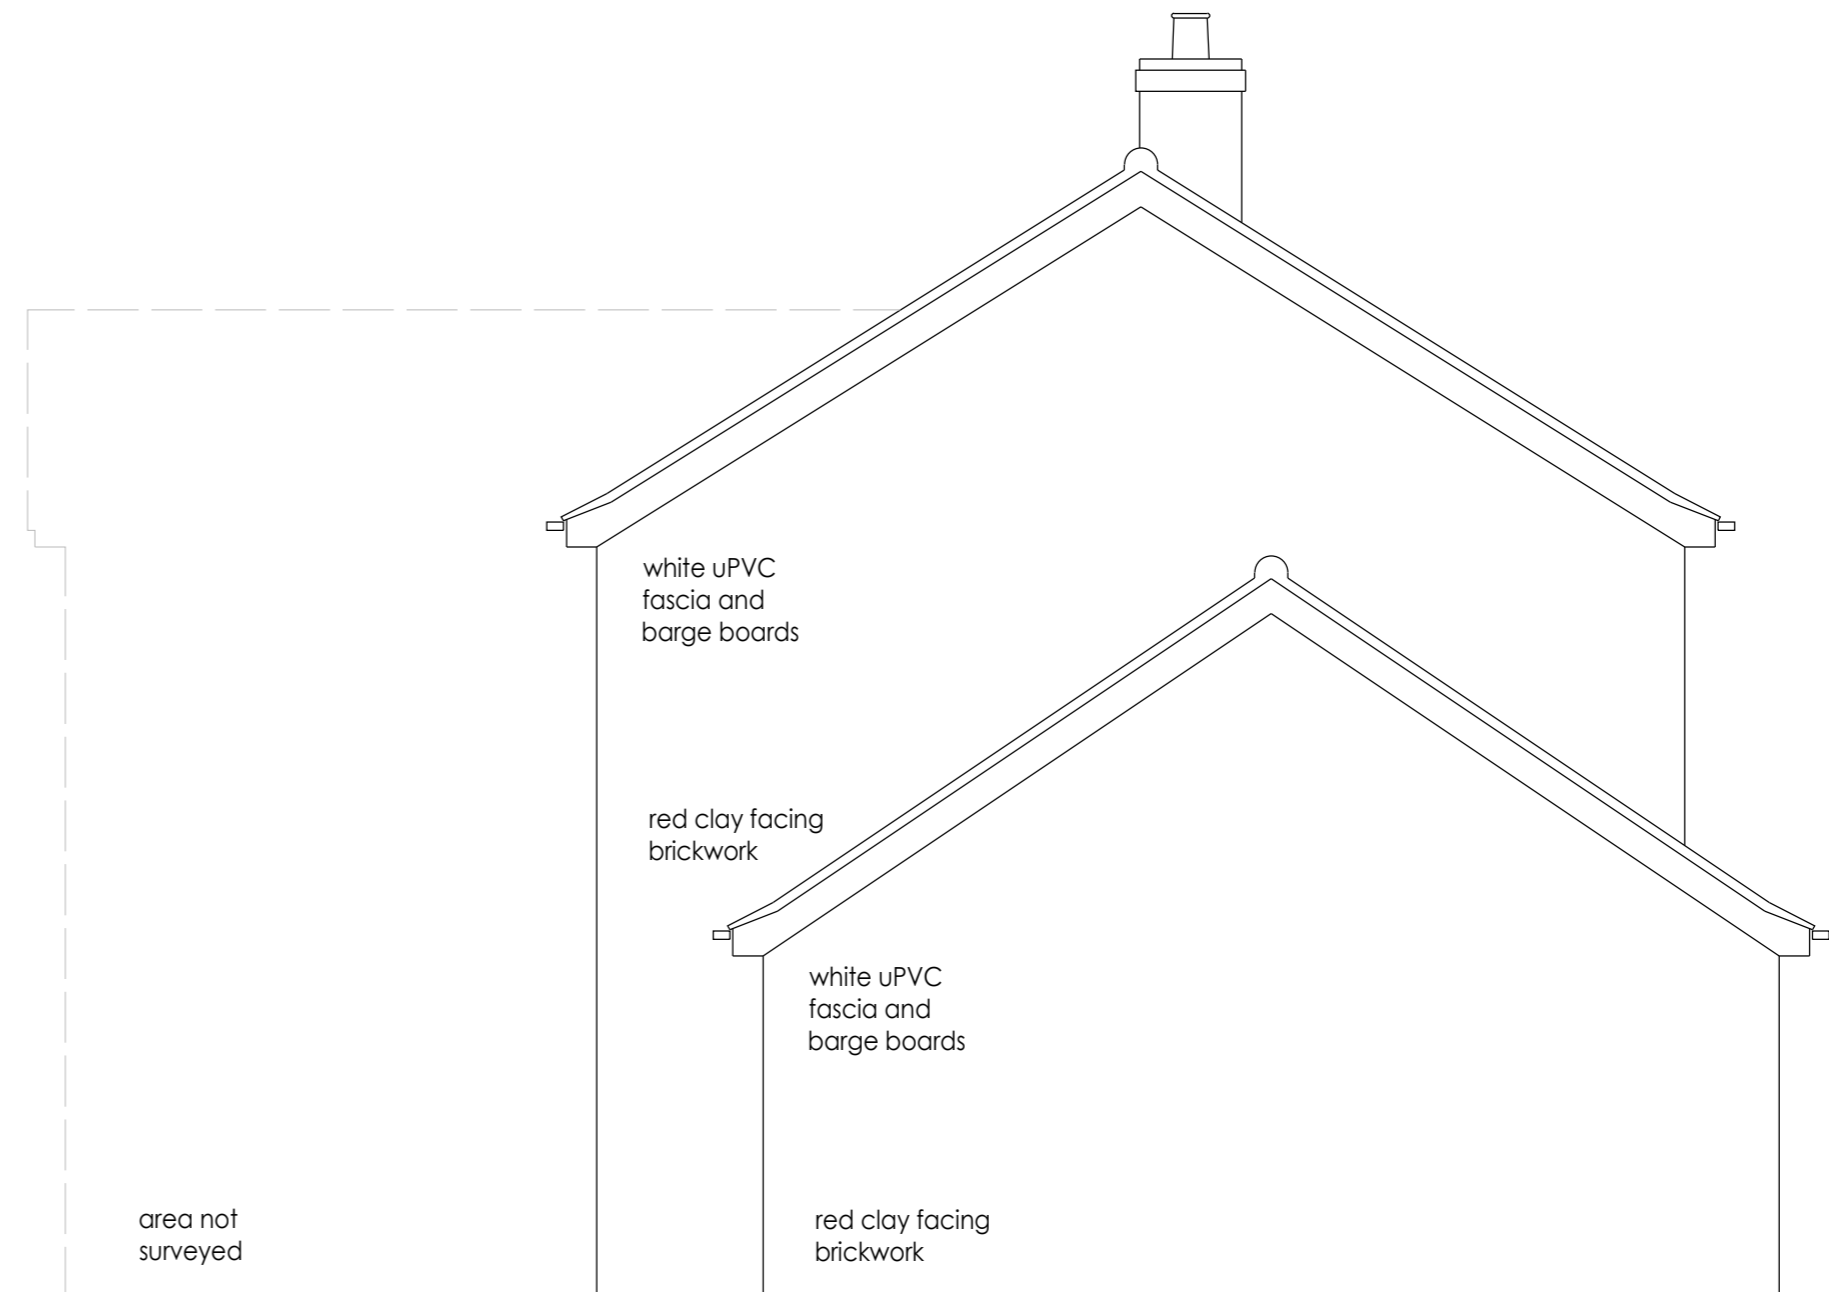

existing east elevation

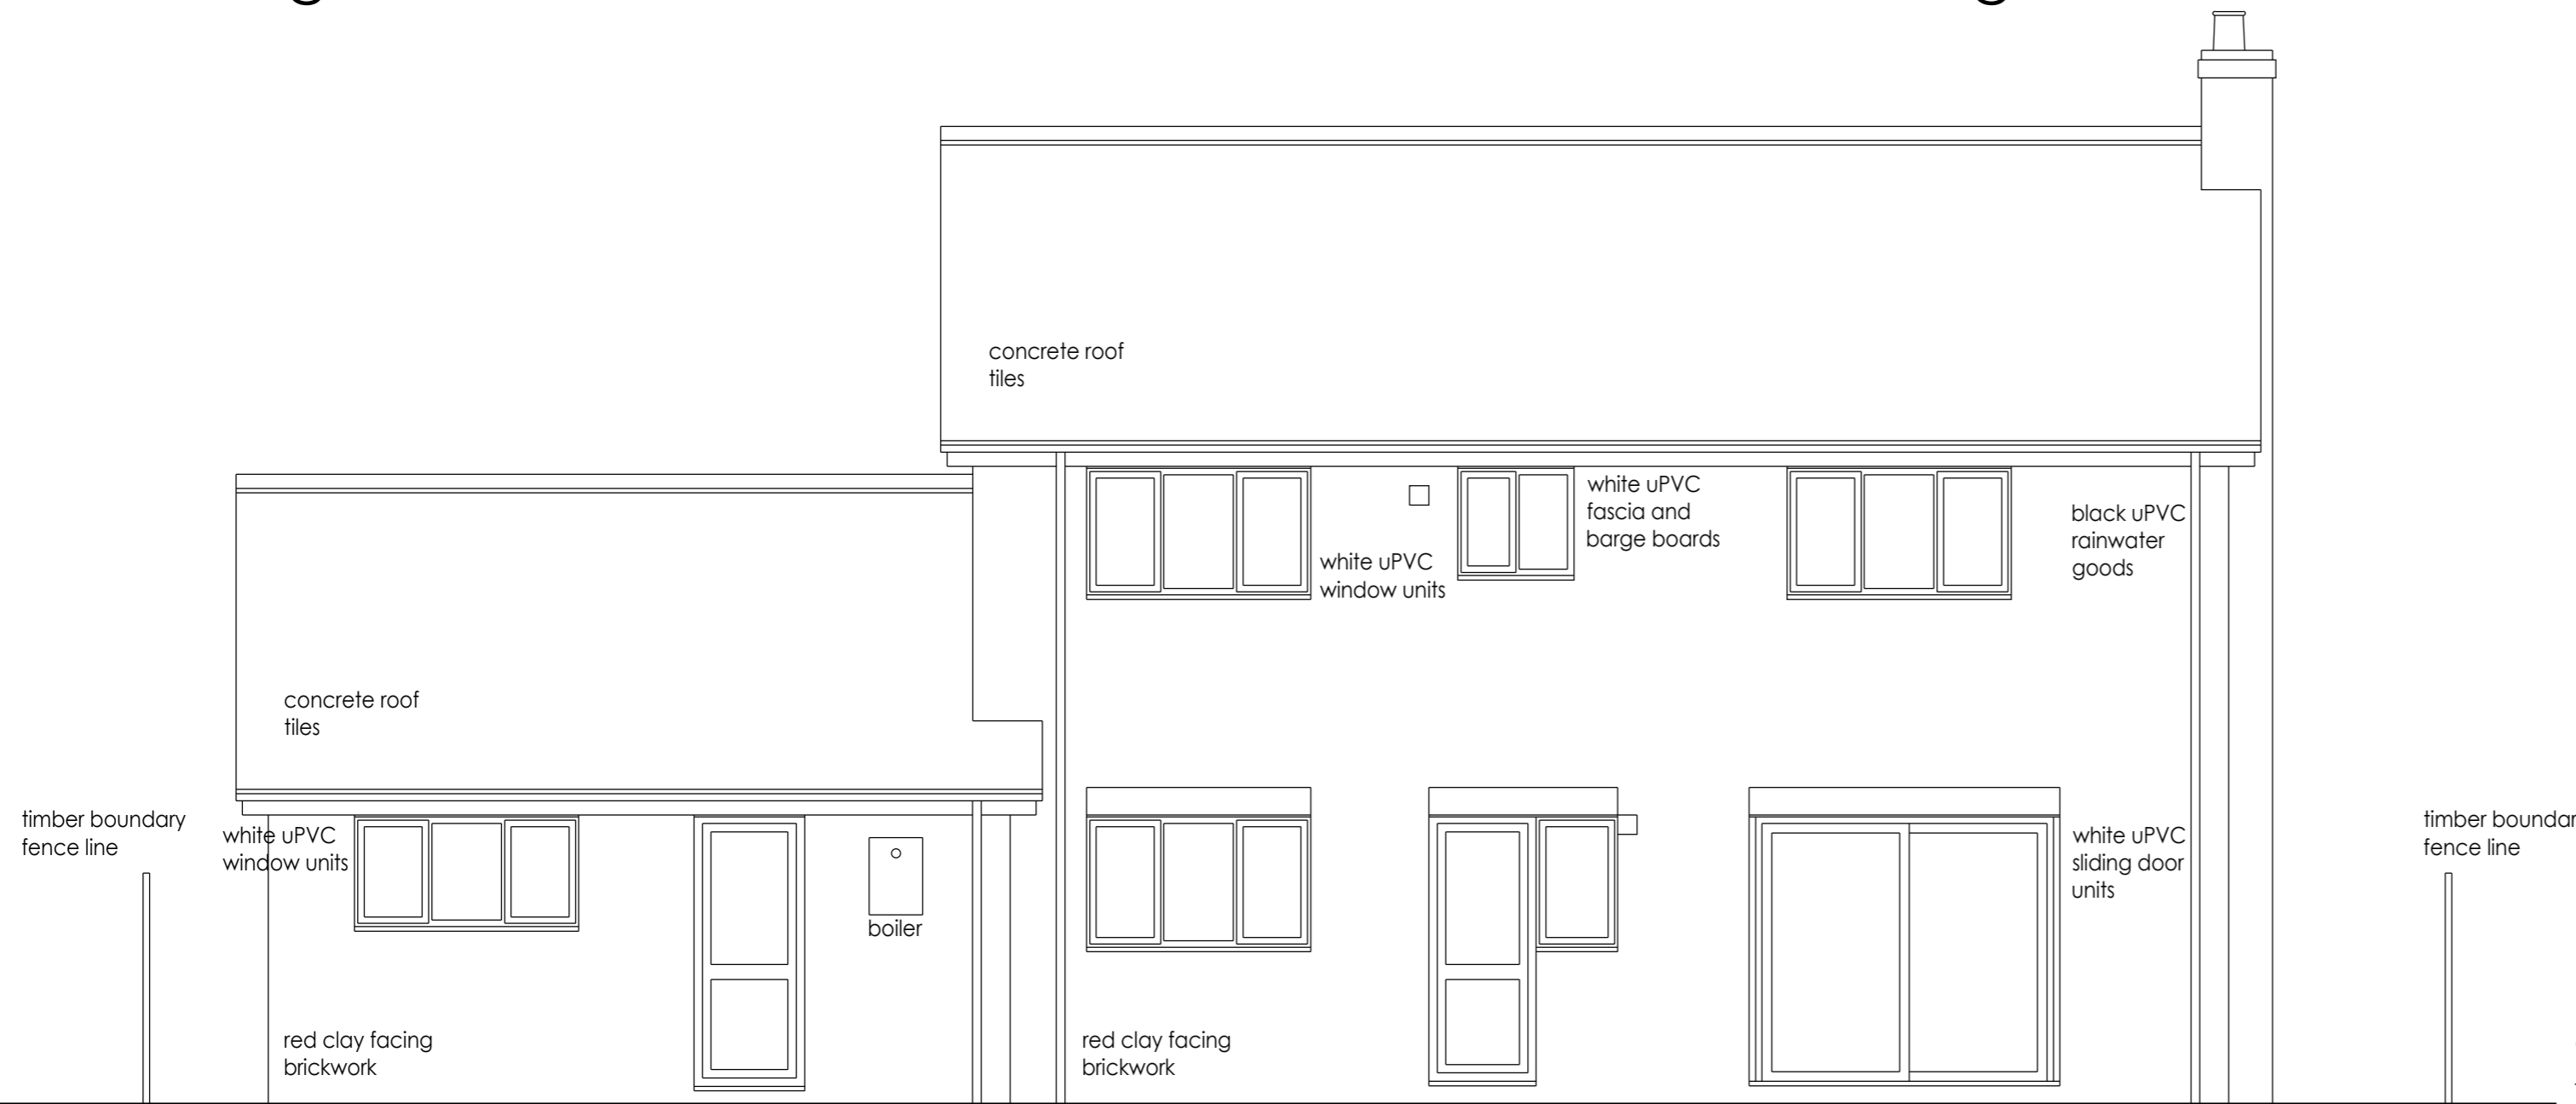

existing north elevation

existing elevations - survey drawing

kitchen extension for fiona & geoffrey walton
 cheriton . all saints close . wicklewood . norfolk . NR18 1QT
 date october 2021 scale 1:50 A2
 job FW/1782 dwg 9903

andrew p r love architecture . design . planning

cherry tree farm . wymondham road . bunwell . norfolk . nr16 1nb telephone . 01953 789911

e-mail . info@andrewprloveadp.co.uk

website . www.andrewprloveadp.co.uk

