



NB: Ground Levels to remain unaltered and as existing

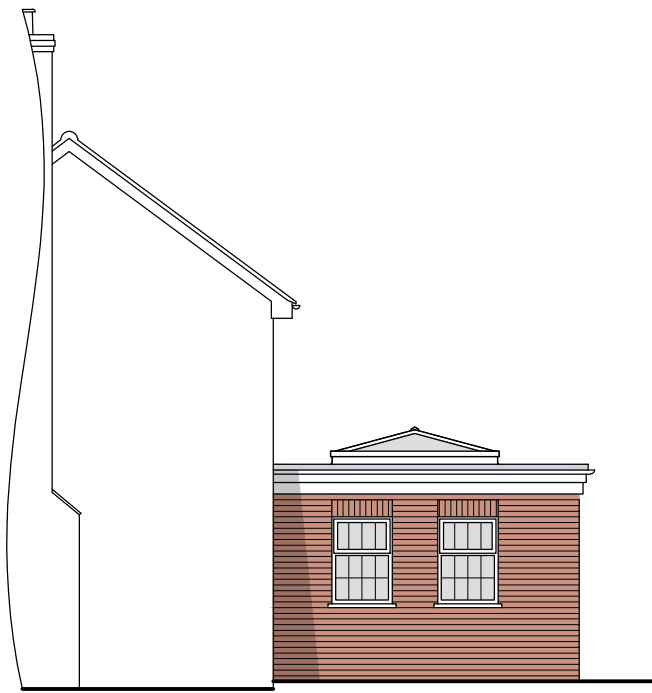


South Elevation (1:100)




East Elevation (1:100)

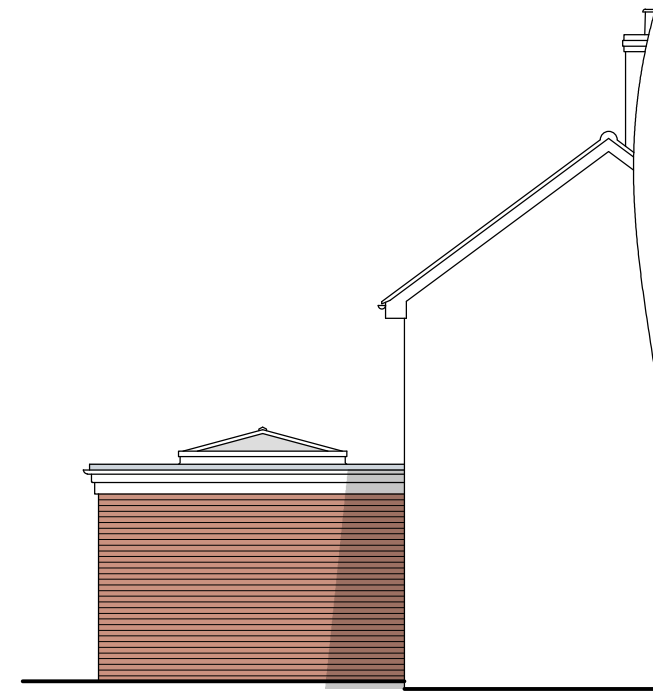


North Elevation (1:100)

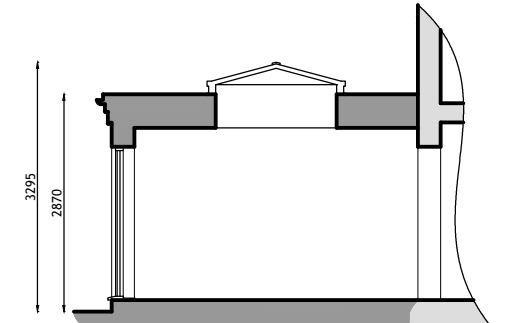


Section (1:100)

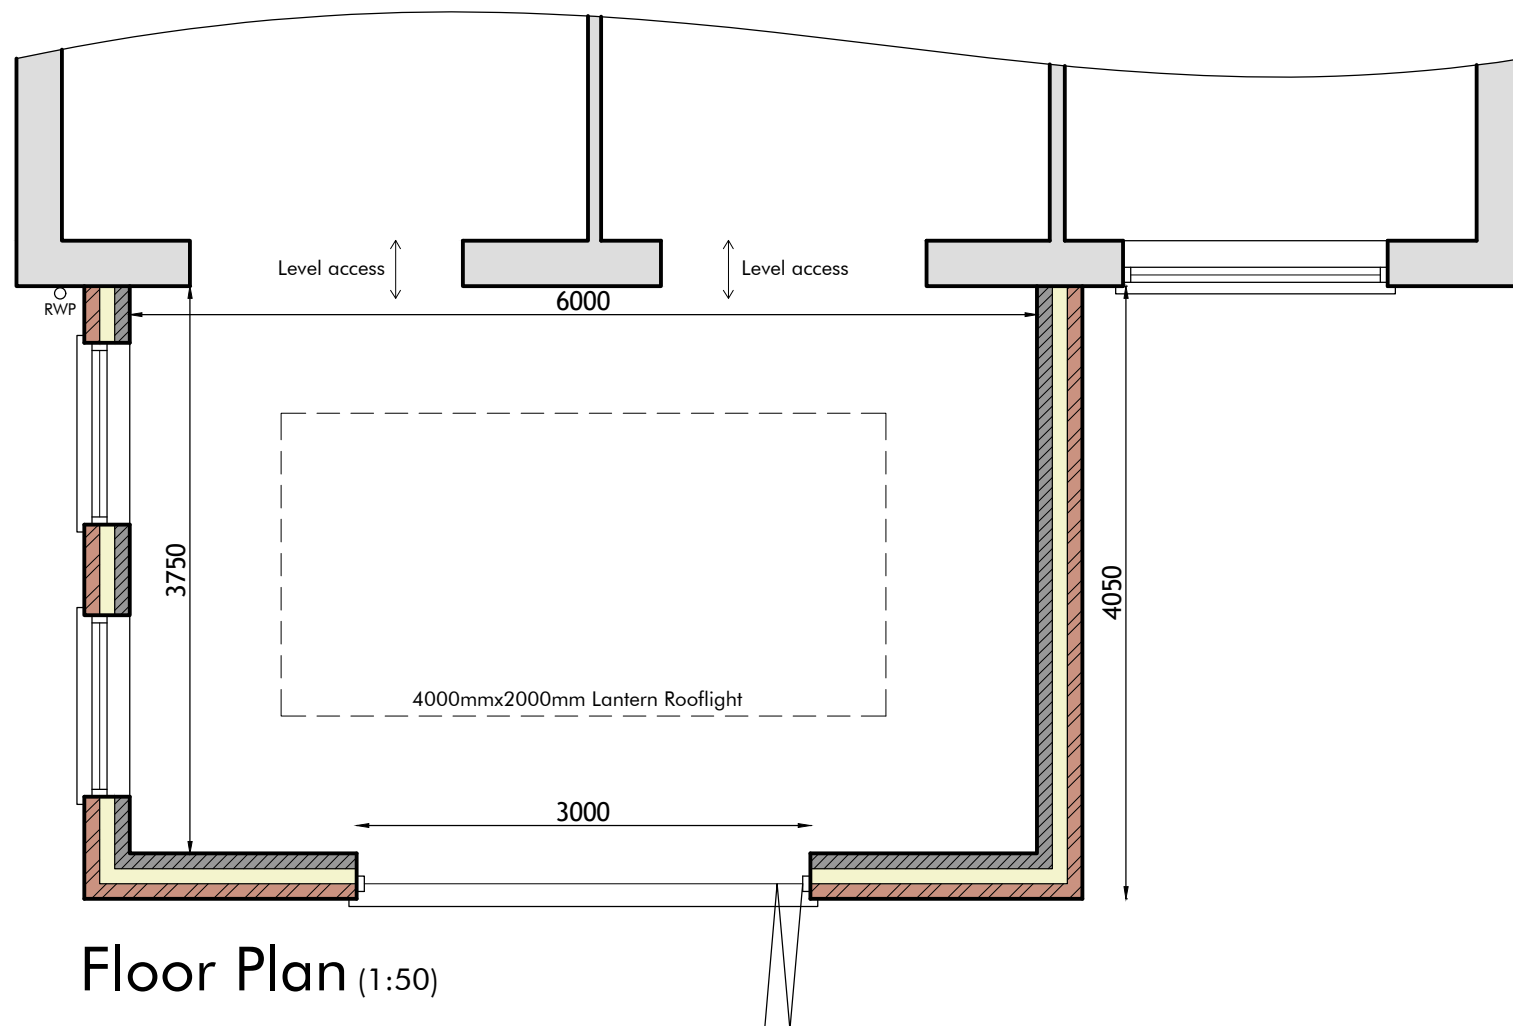

Floor Plan (1:50)

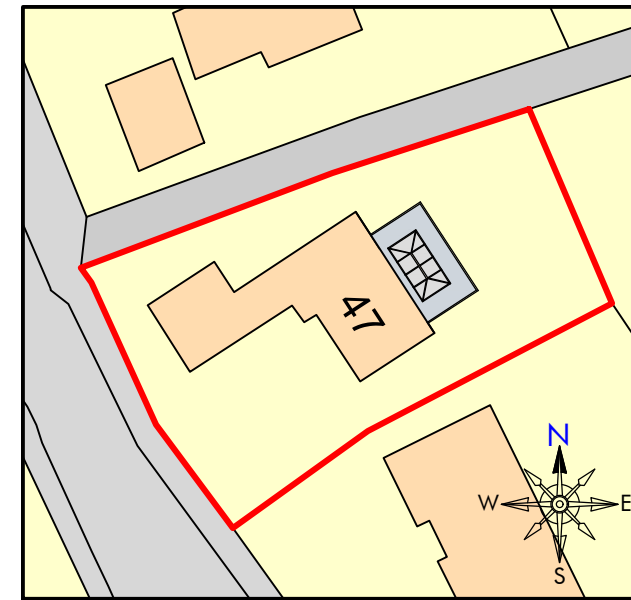

Site Plan (1:500)

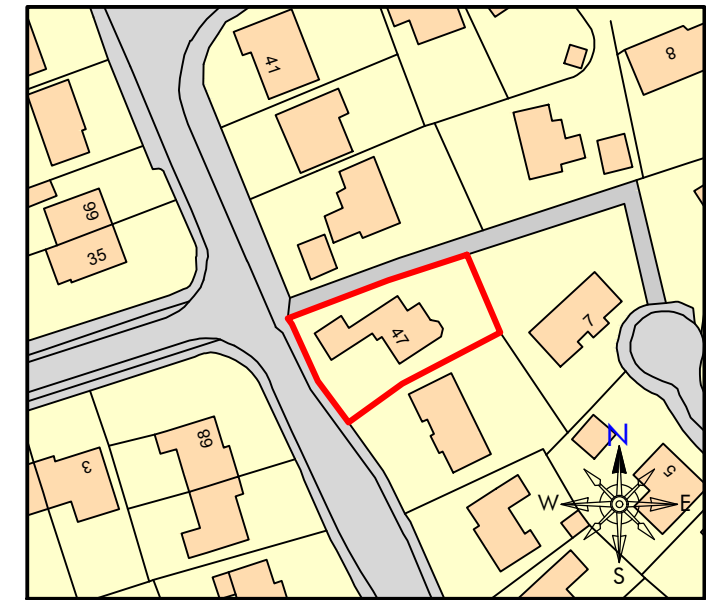

Location Plan (1:1250)

WAITE & Wallage
ARCHITECTS LTD.

incorporating **RICHARD C F WAITE ARCHITECTS**

This drawing is subject to amplification from further construction information. Any discrepancy found on drawing to be notified to Architect immediately. All foundations to be modified to suit ground conditions & structural requirements after site investigation by others. No dimensions or sizes to be scaled from this drawing. All sizes or dimensions to be checked before construction. This drawing is copyright & must not be copied without consent.

Proposed Sunroom at 47 Hall Lane,
West Winch, King's Lynn.
Proposed Plans

Paper Size: A3

PLANNING

Drawn: DJPW

3/410/2A

Date: July '22

info@wwaltd.co.uk

(01553) 772656

www.wwaltd.co.uk

PRELIMINARY DRAWING

Subject to Planning & Building Control Approval