

ELEVATIONS 1:50

0m 5m  
Scale: 1:50




REAR




RH SIDE

LH SIDE

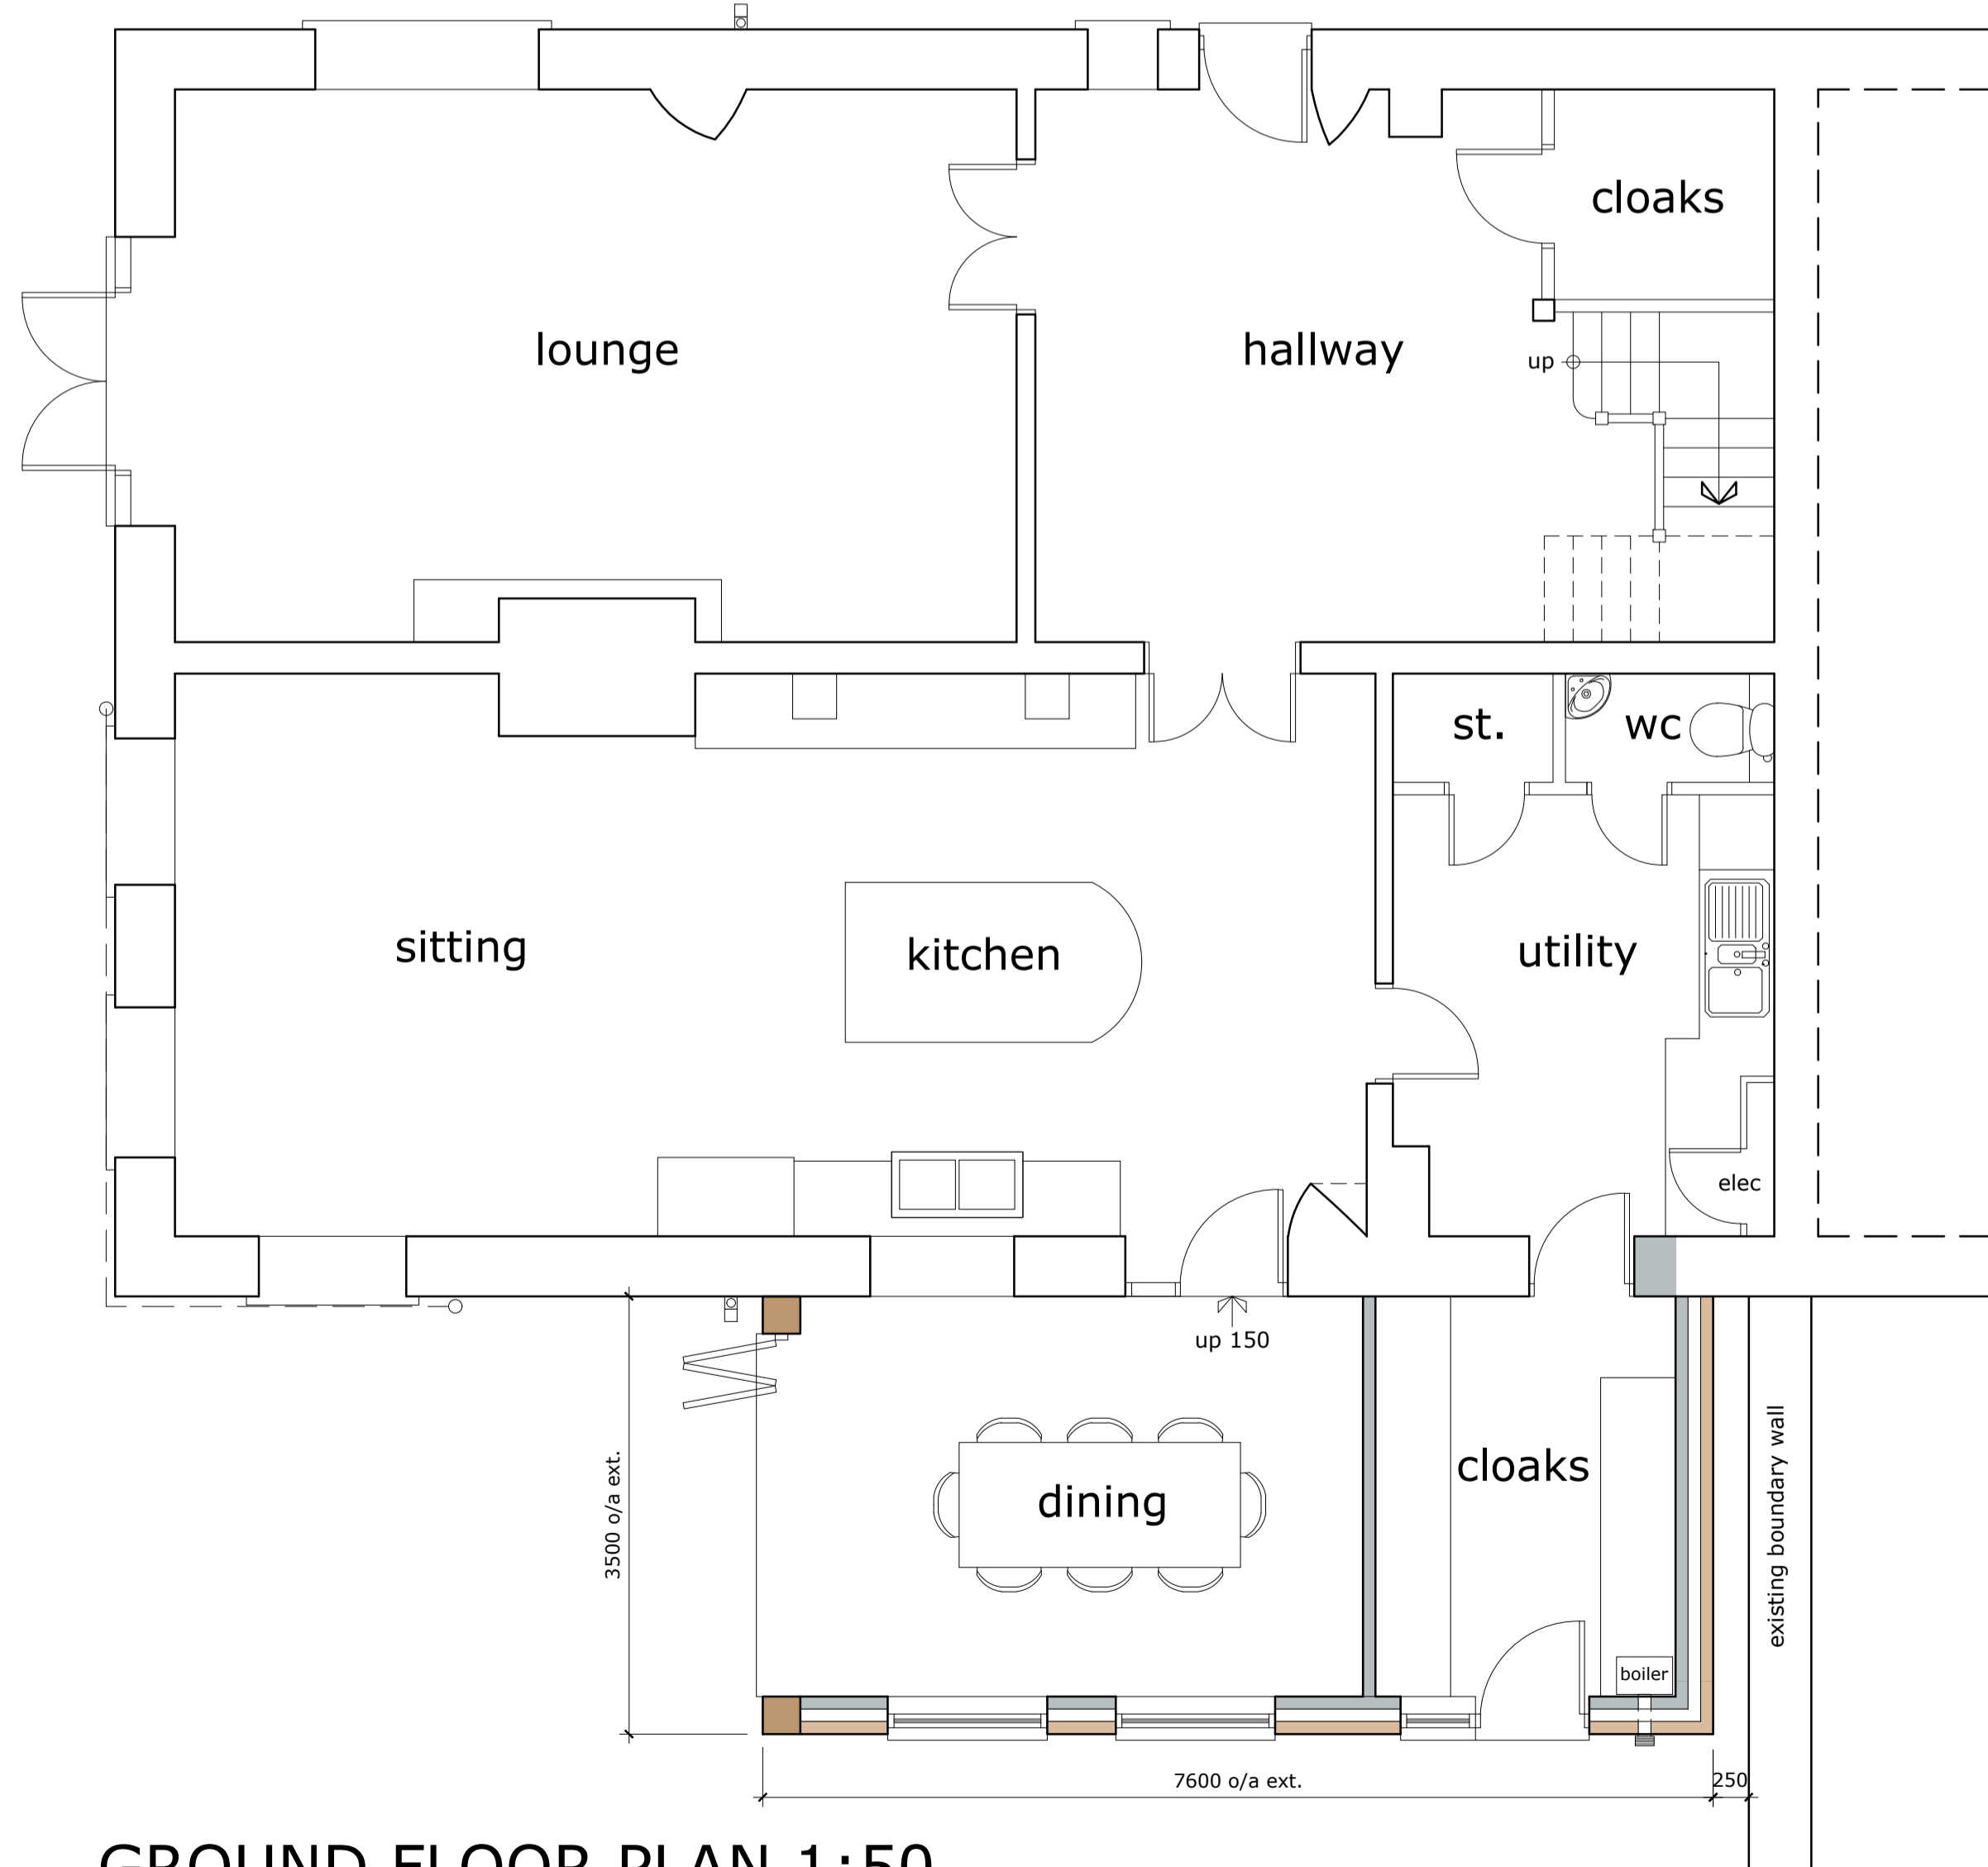

GROUND FLOOR PLAN 1:50

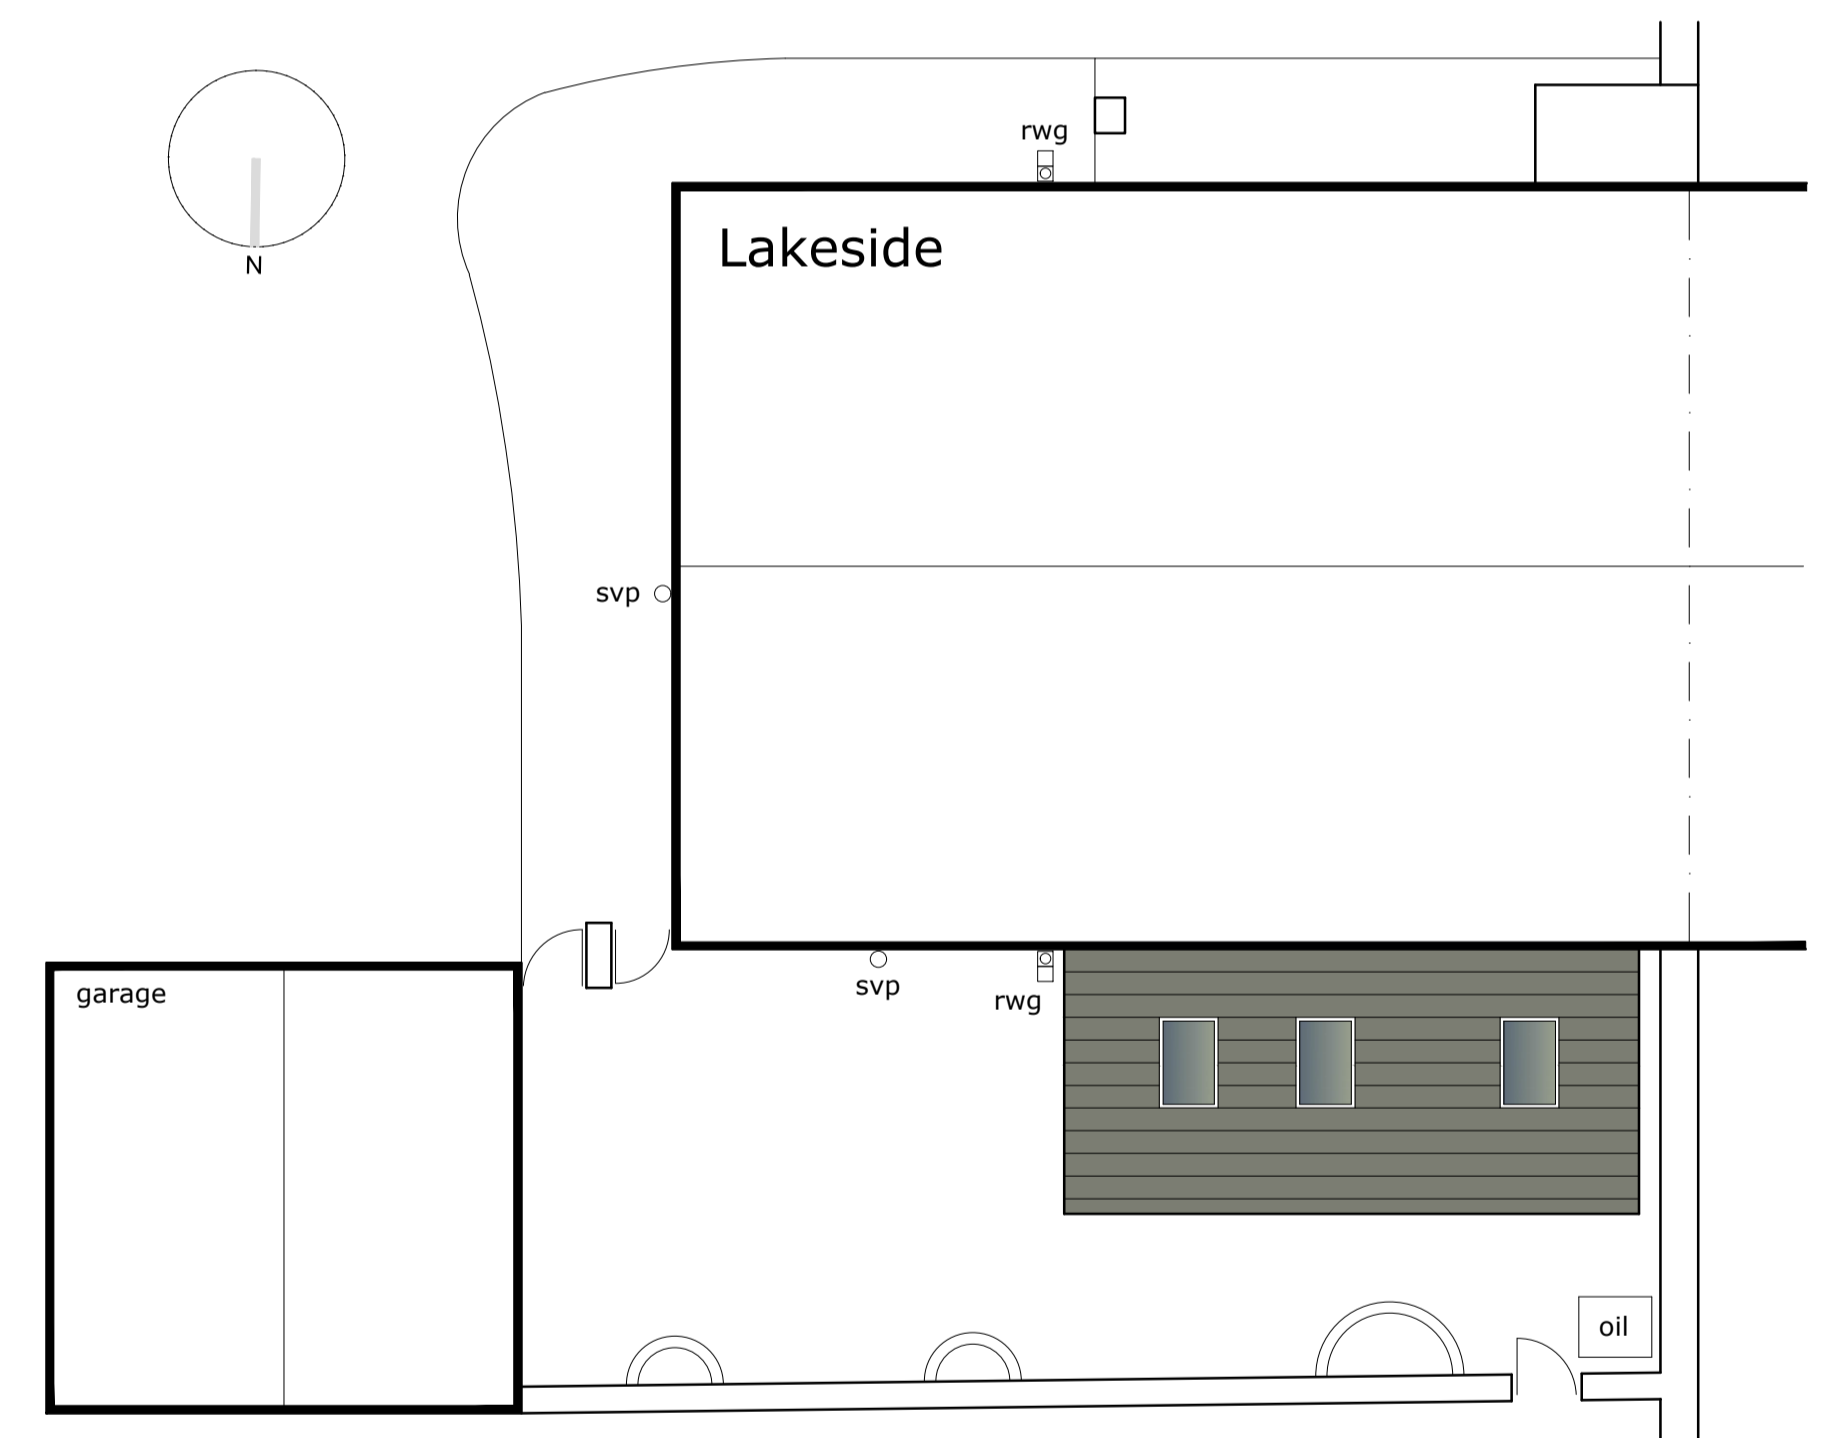

PART SITE PLAN 1:100

PROJECT  
**Mr. & Mrs. Sandison.**  
**Proposed Single Storey Rear Extension at Lakeside, Lees Lane, Dalton, WN8 7RE.**

DRAWING TITLE  
**Proposed Layouts.**

DATE: July 2022      SCALE: as shown @ A1      DRAWING No.: PP-01