

ELEVATIONS 1:100


0m 5m 10m
Scale: 1:100




REAR



RH SIDE

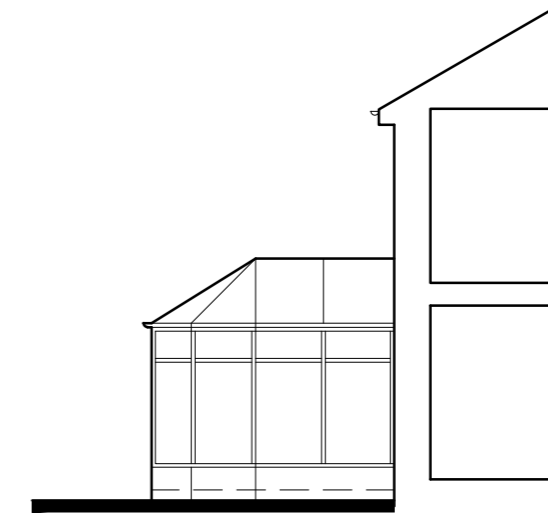


LH SIDE

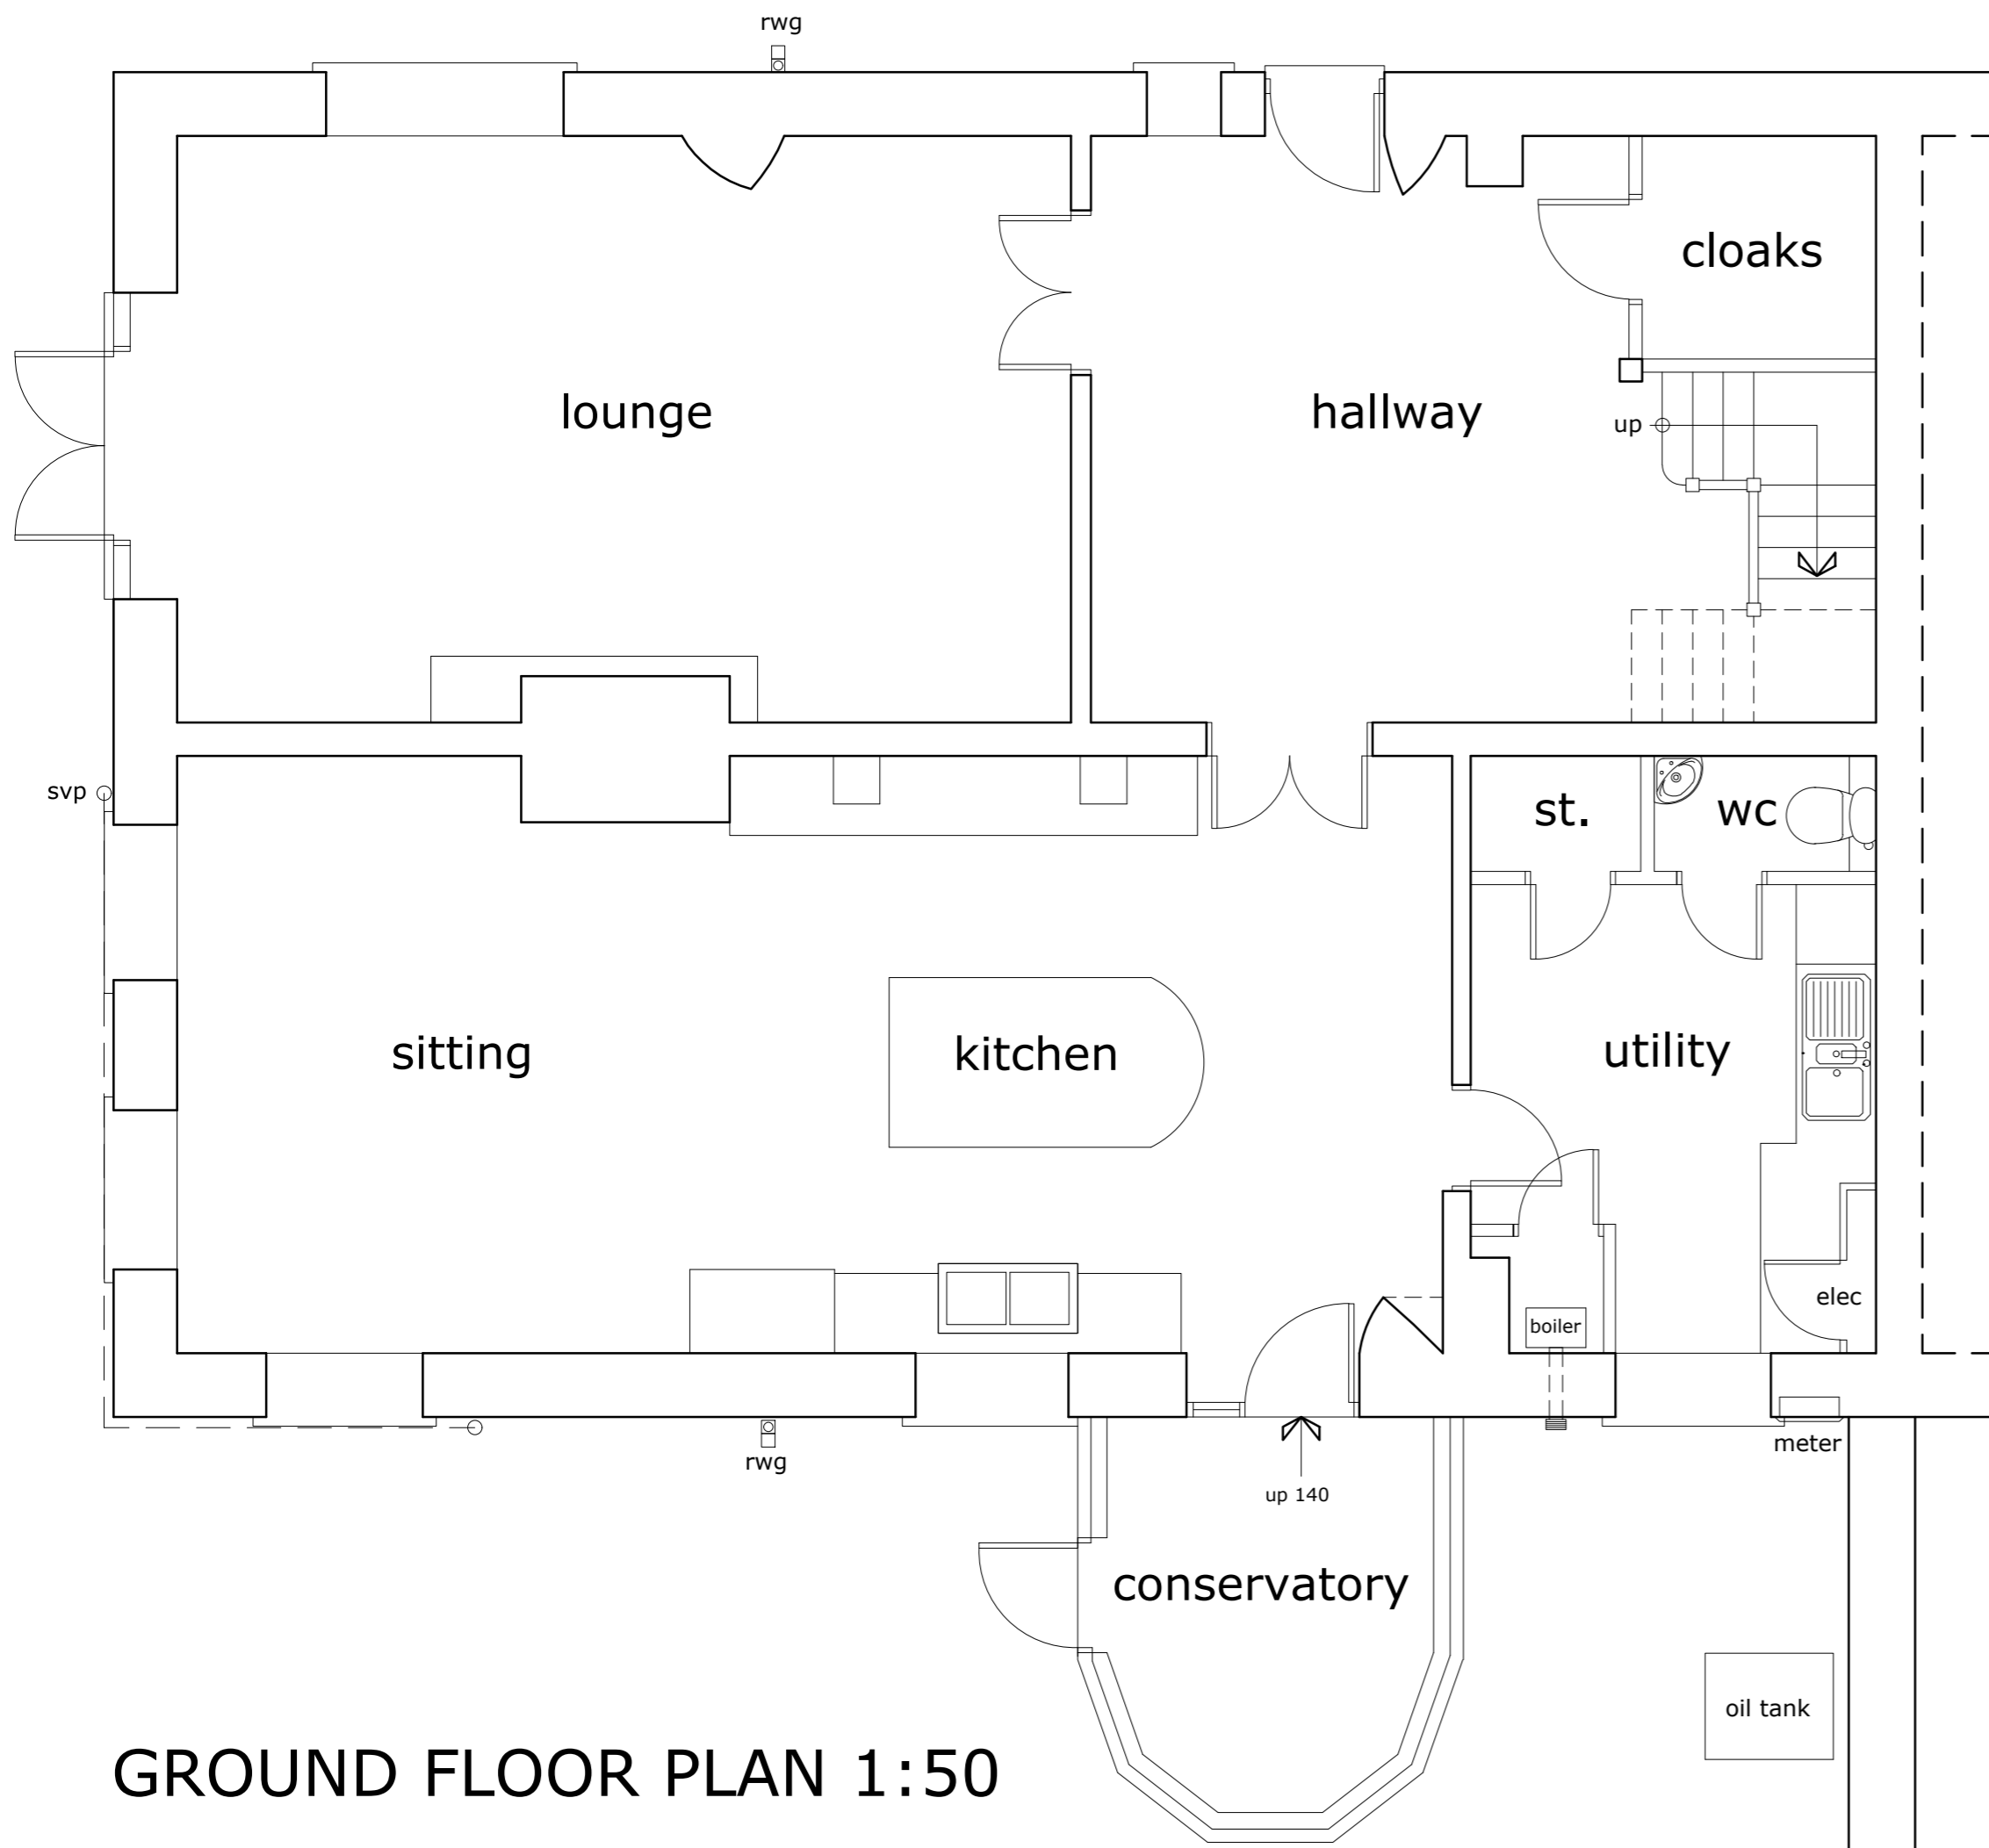

GROUND FLOOR PLAN 1:50

0m 5m
Scale: 1:50

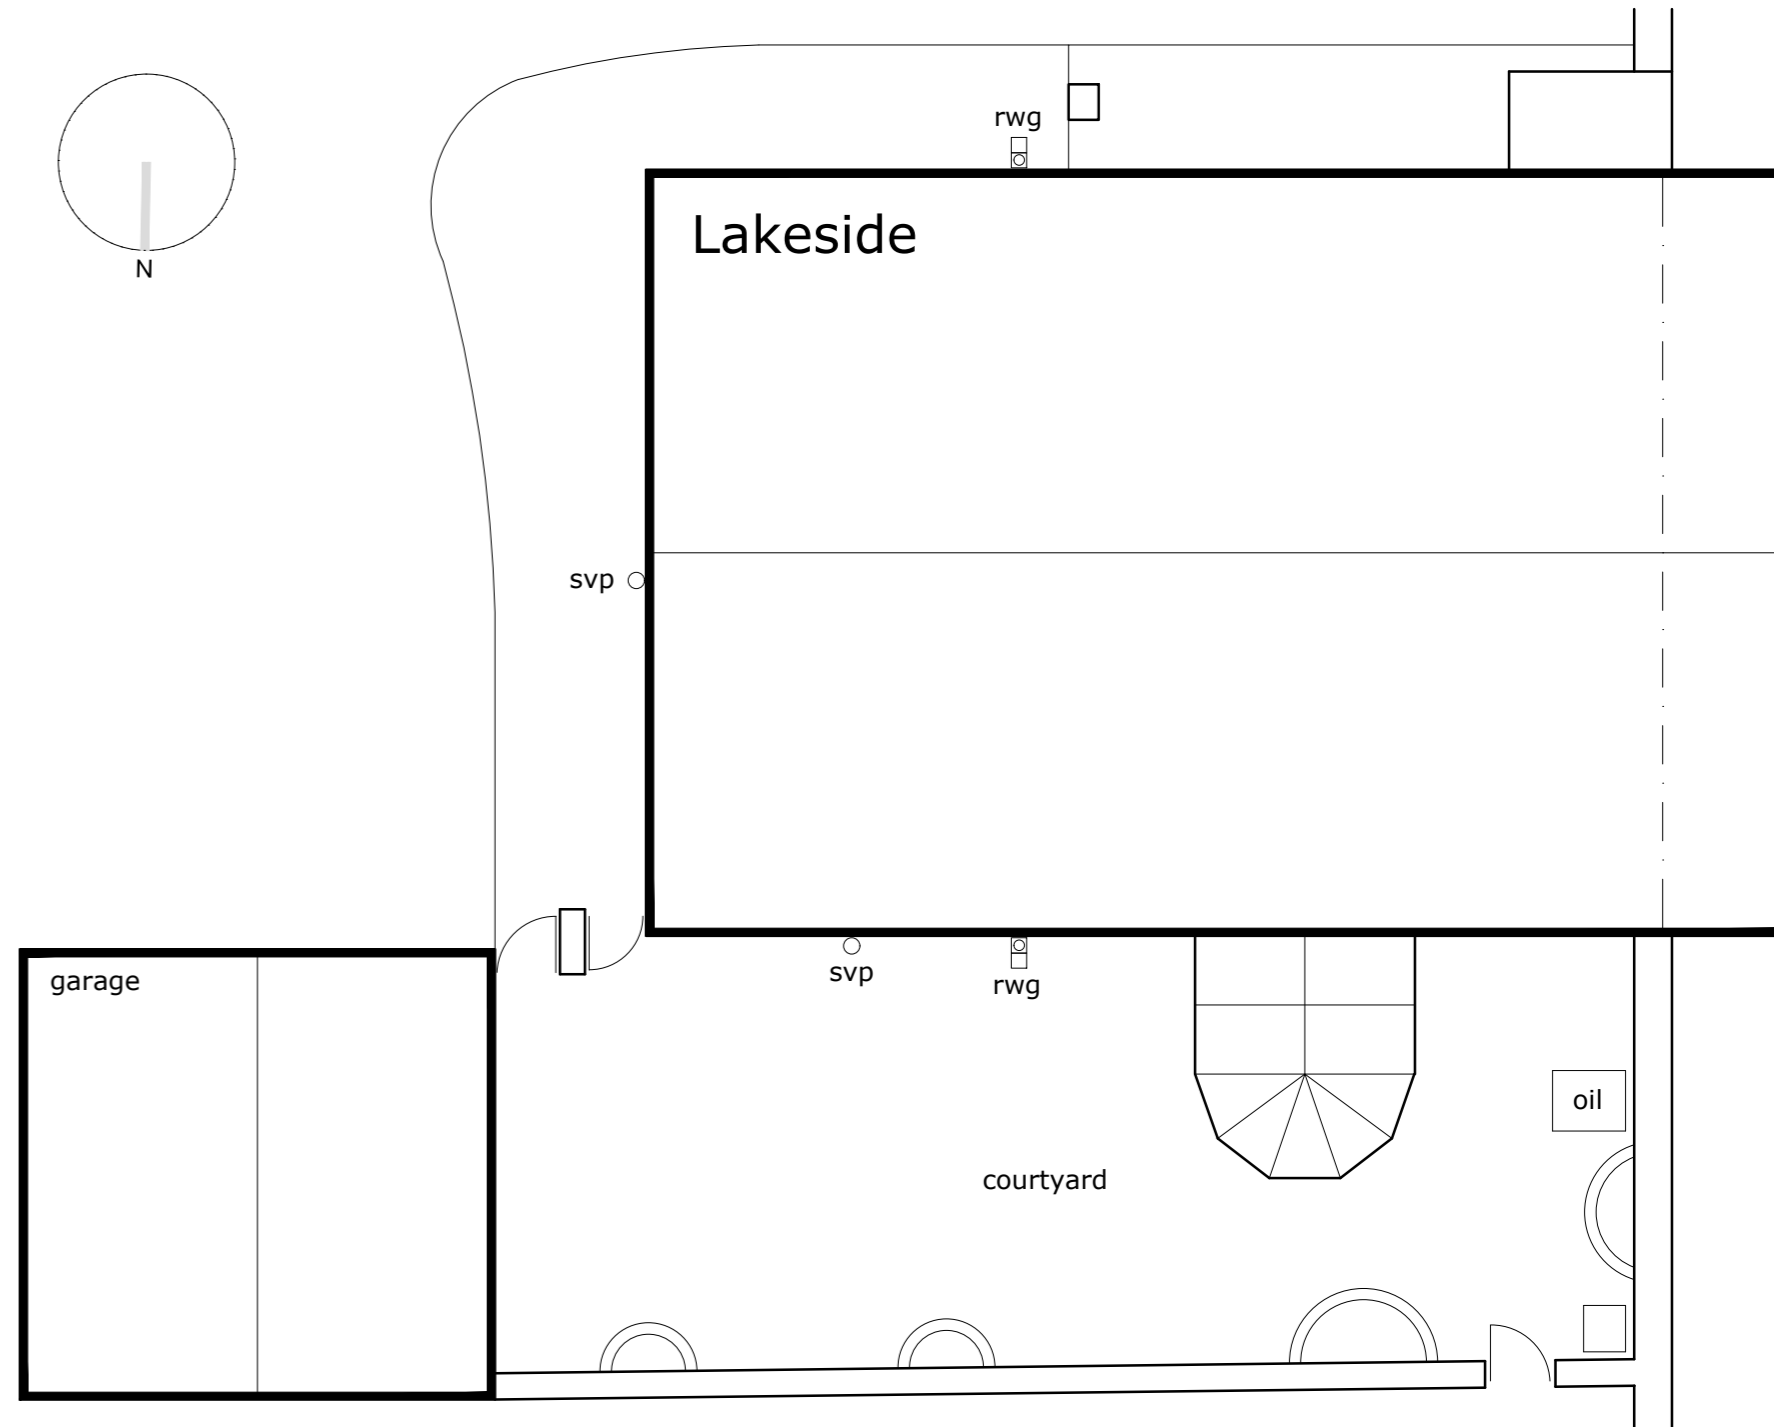

PART SITE PLAN 1:100

PROJECT
Mr. & Mrs. Sandison.
Proposed Single Storey Rear Extension at Lakeside, Lees Lane, Dalton, WN8 7RE.

DRAWING TITLE
Existing Survey Information.

DATE SCALE DRAWING No.
April 2022 as shown @ A2 EX-01